


Date: Jul 03, 2023, 4:24pm User ID: CAD2-2022
File: N:\Projects\2023\23-2988 - Flying AW LLC (Andy Werner) - 15 Acre Tract\Civil\exhibits\23-2988 Layout Exhibit.dwg

THIS DOCUMENT HAS BEEN PRODUCED FROM MATERIAL THAT WAS STORED AND/OR TRANSMITTED ELECTRONICALLY AND MAY HAVE BEEN INADVERTENTLY ALTERED. RELY ONLY ON FINAL HARDCOPY MATERIALS BEARING THE CONSULTANT'S ORIGINAL SIGNATURE AND SEAL.

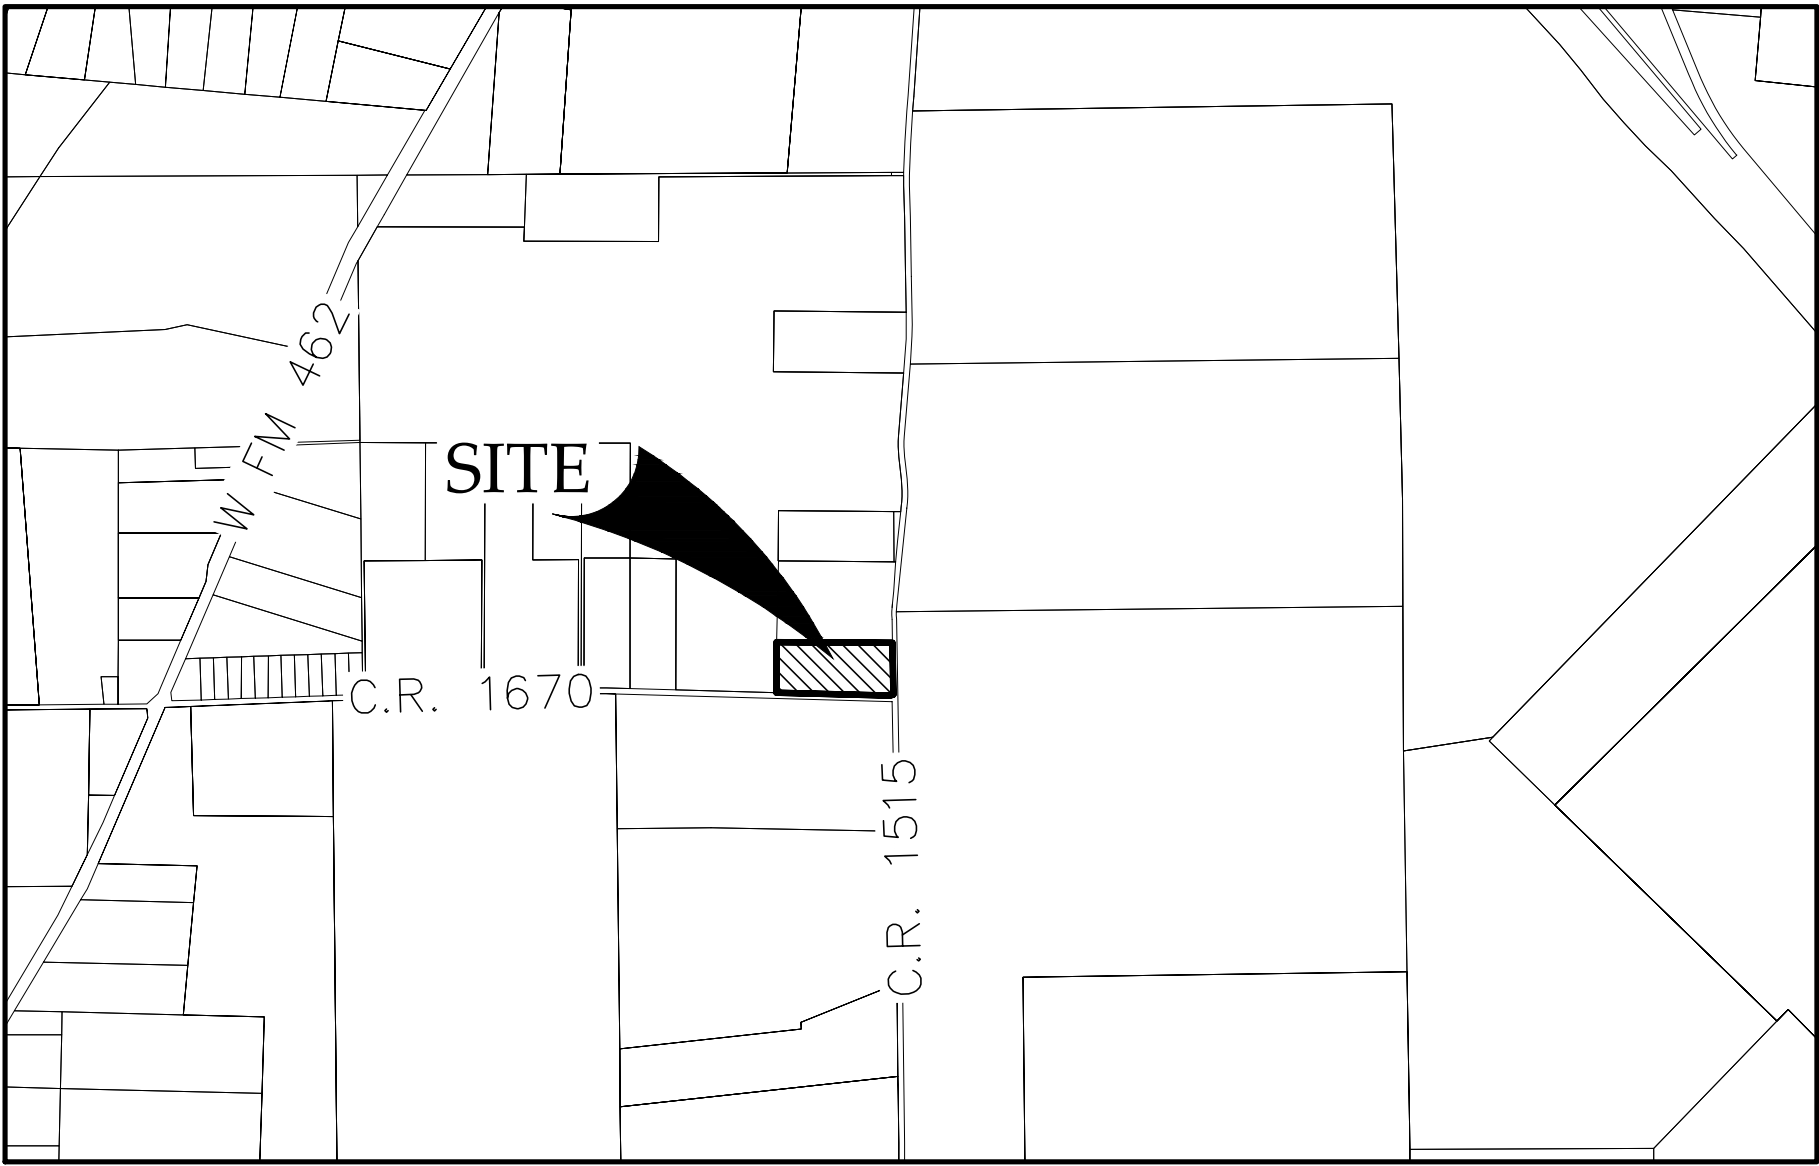


LINE TABLE		
LINE NUMBER	LENGTH	BEARING
L1	40.20	N15° 48' 30"W
L2	30.01	S01° 32' 48"W
L3	30.01	S01° 32' 48"W
L4	30.00	S01° 32' 48"W
L5	30.00	S01° 32' 48"W
L6	30.01	S01° 32' 48"W

1
1.0 AC

LOT NUMBER
LOT ACREAGE

LOT LINE
BOUNDARY LINE

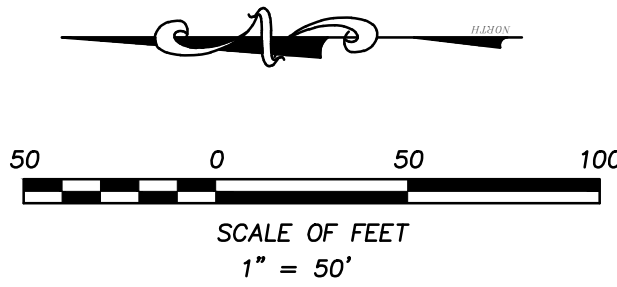

FLYING AW, LLC SUBDIVISION
FRIO COUNTY, TX
LAYOUT EXHIBIT

JOB NO. 23-2988
DATE JULY 2023
DESIGNER GK
CHECKED GK
DRAWN LDH
SHEET EX-1



TEPELS No. F-9165 & No. 101812-00