
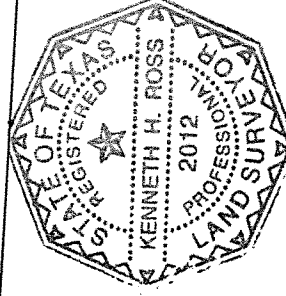


PLAT SHOWING A SURVEY OF 25.189 ACRES IN SAN SABA CO., TX.,
MADE FOR BERRY GANNAWAY

- 3/8" steel stake set
- 1/2" steel stake set
- 1/2" steel stake found
- 2.5" pipe post
- fence
- electric line

112.008 ac.
FRANK & LINDA HERZOG
301/199 S.S.C.O.P.R.

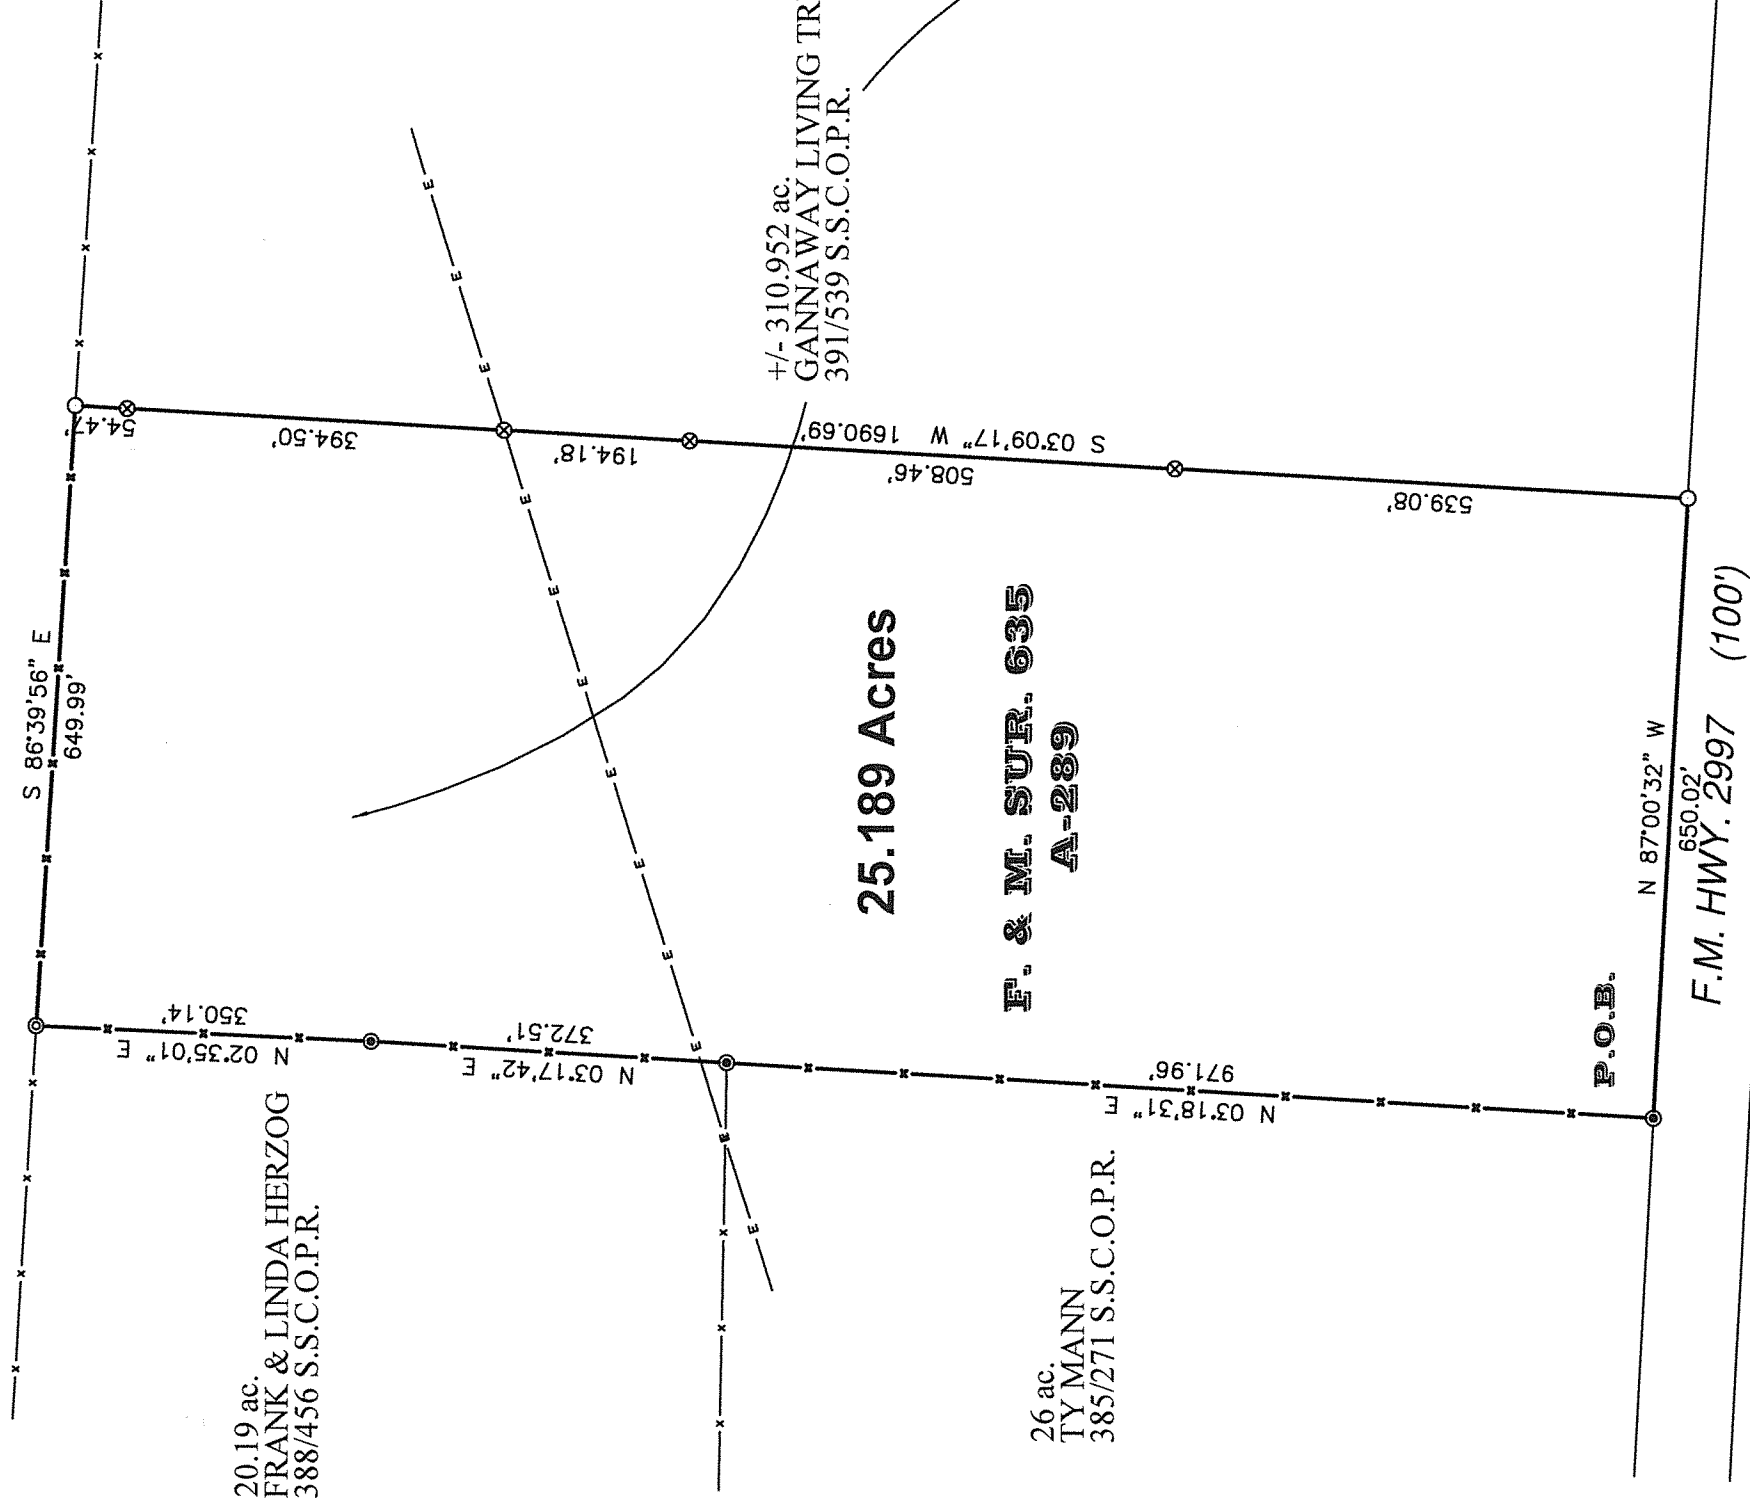

ROSS LAND SURVEYING
395 WOOTAN LANE
LLANO, TEXAS 78643
Firm Number 10072900
325-247-3952

BG0823

NOTES:

1. Bearings hereon are based on NAD83, Texas Coordinate System, Central Zone (4203).
The plat hereon represents an on the ground survey made under my direction in August, 2023.

2. This survey was prepared without the benefit of an abstract of title.

Kenneth H. Ross
Kenneth H. Ross R.P.L.S. No. 2012

