

6024' FROM N.W. CORNER
OF LAND LOT NO. 54

J.C. LOUGHRIDGE

I.P.P.

5 88° 01' E.

We, the undersigned agree that
the North, West, and South lines
of property as shown by this plat
are the true lines between this
property of Mrs W.W. Fincher, and
Mrs Charles Panell Sr. and the
properties of J.C. Loughridge this the 6th day of ^{April} 1982


32.84 ACRES

J. C. Loughridge
Mrs. W.W. Fincher, Jr.
Mrs. Charles Panell Sr.

I.P.F.

N 88° 01' W

J.C. LOUGHRIDGE

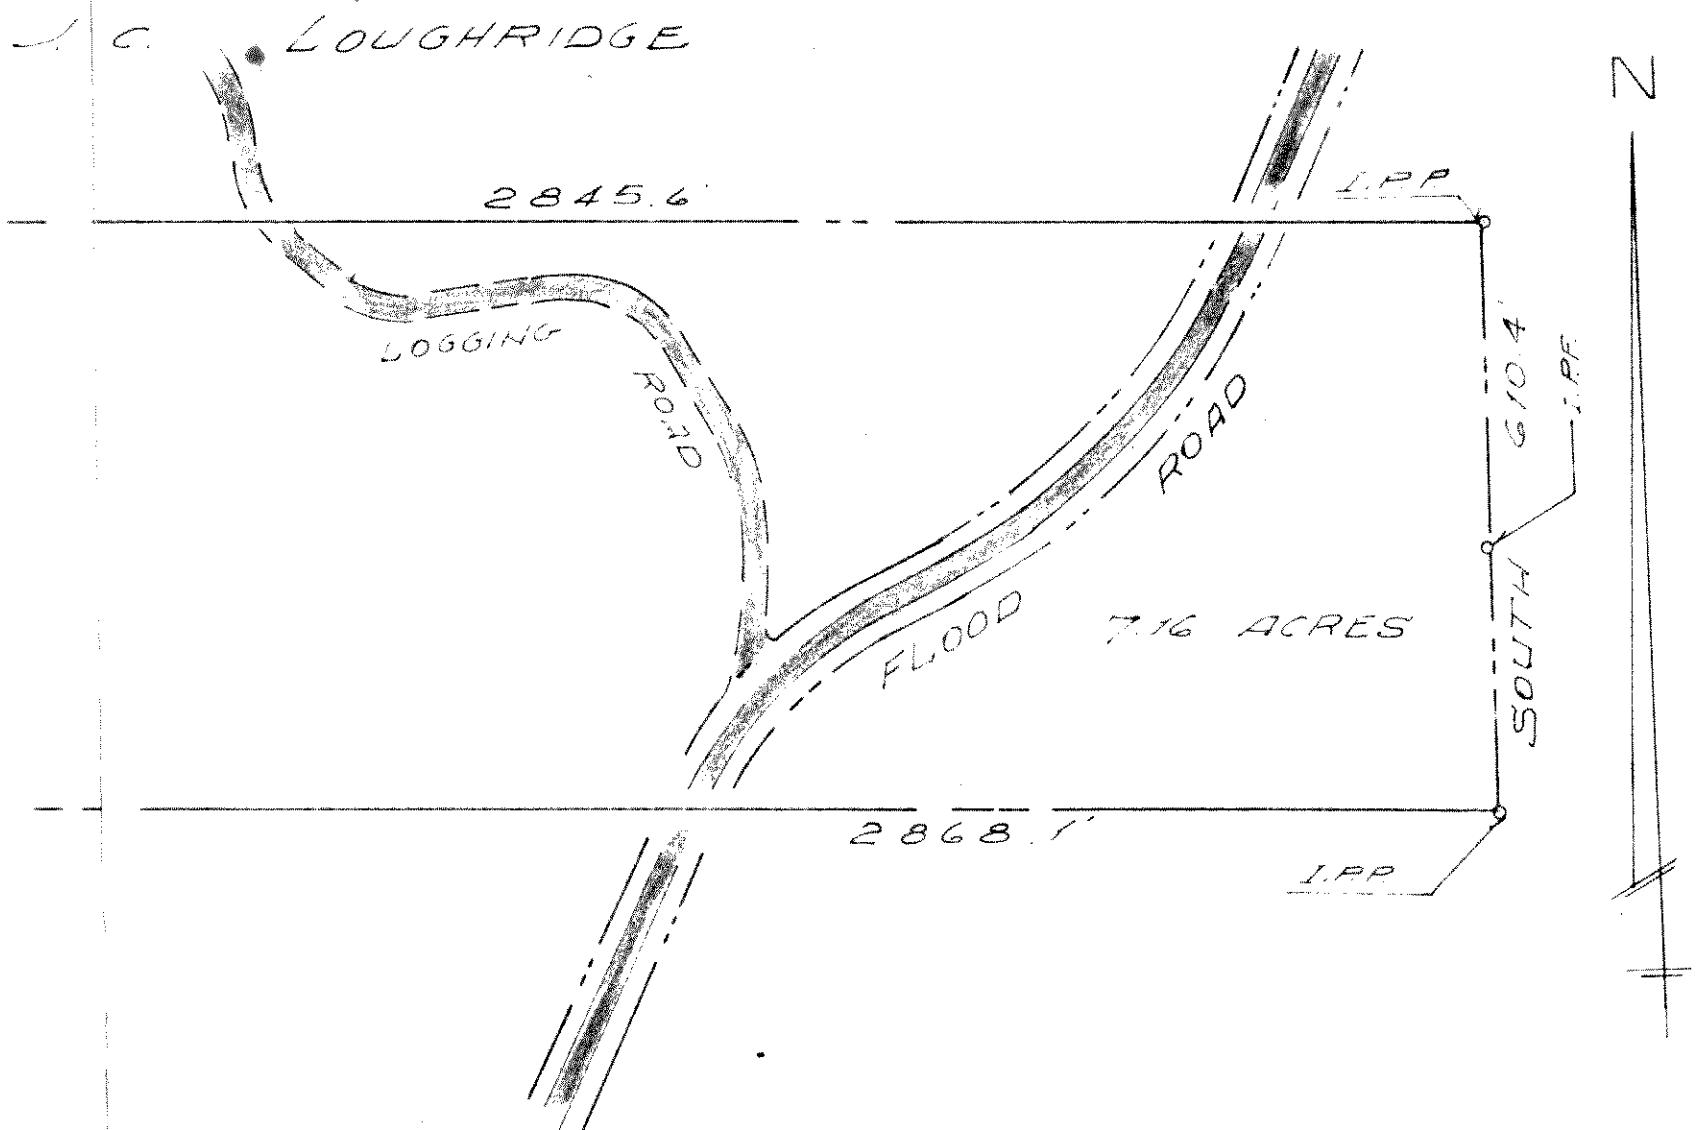


PLAT OF
MRS. W.W. FINCHER and MRS. CHARLES PANNELL, SR.
PROPERTY

40 acres located in Land Lot no. 54 9th District,
3rd Section, Murray County, Georgia

Scale: 1" = 200'

Date: March 30, 1982

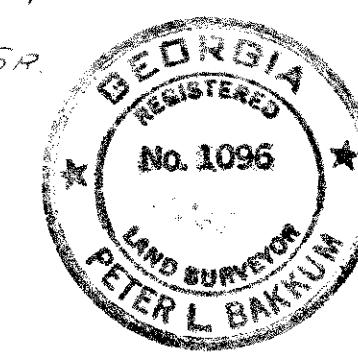

Bakkum-Delapach & Assoc, Inc.
18 Saint Charles Street
Dalton, Georgia
Peter L. Bakkum
Land Surveyor
Ga. Reg. L.S. no. 1096