

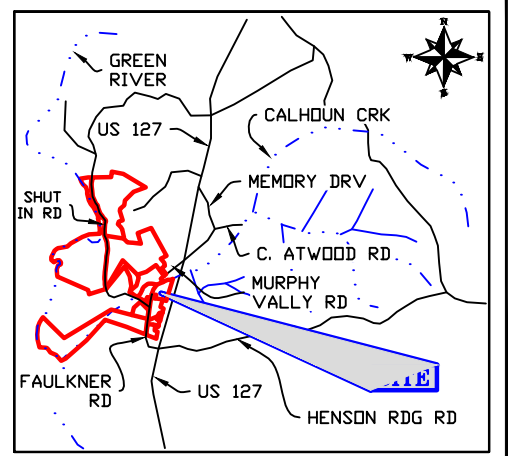


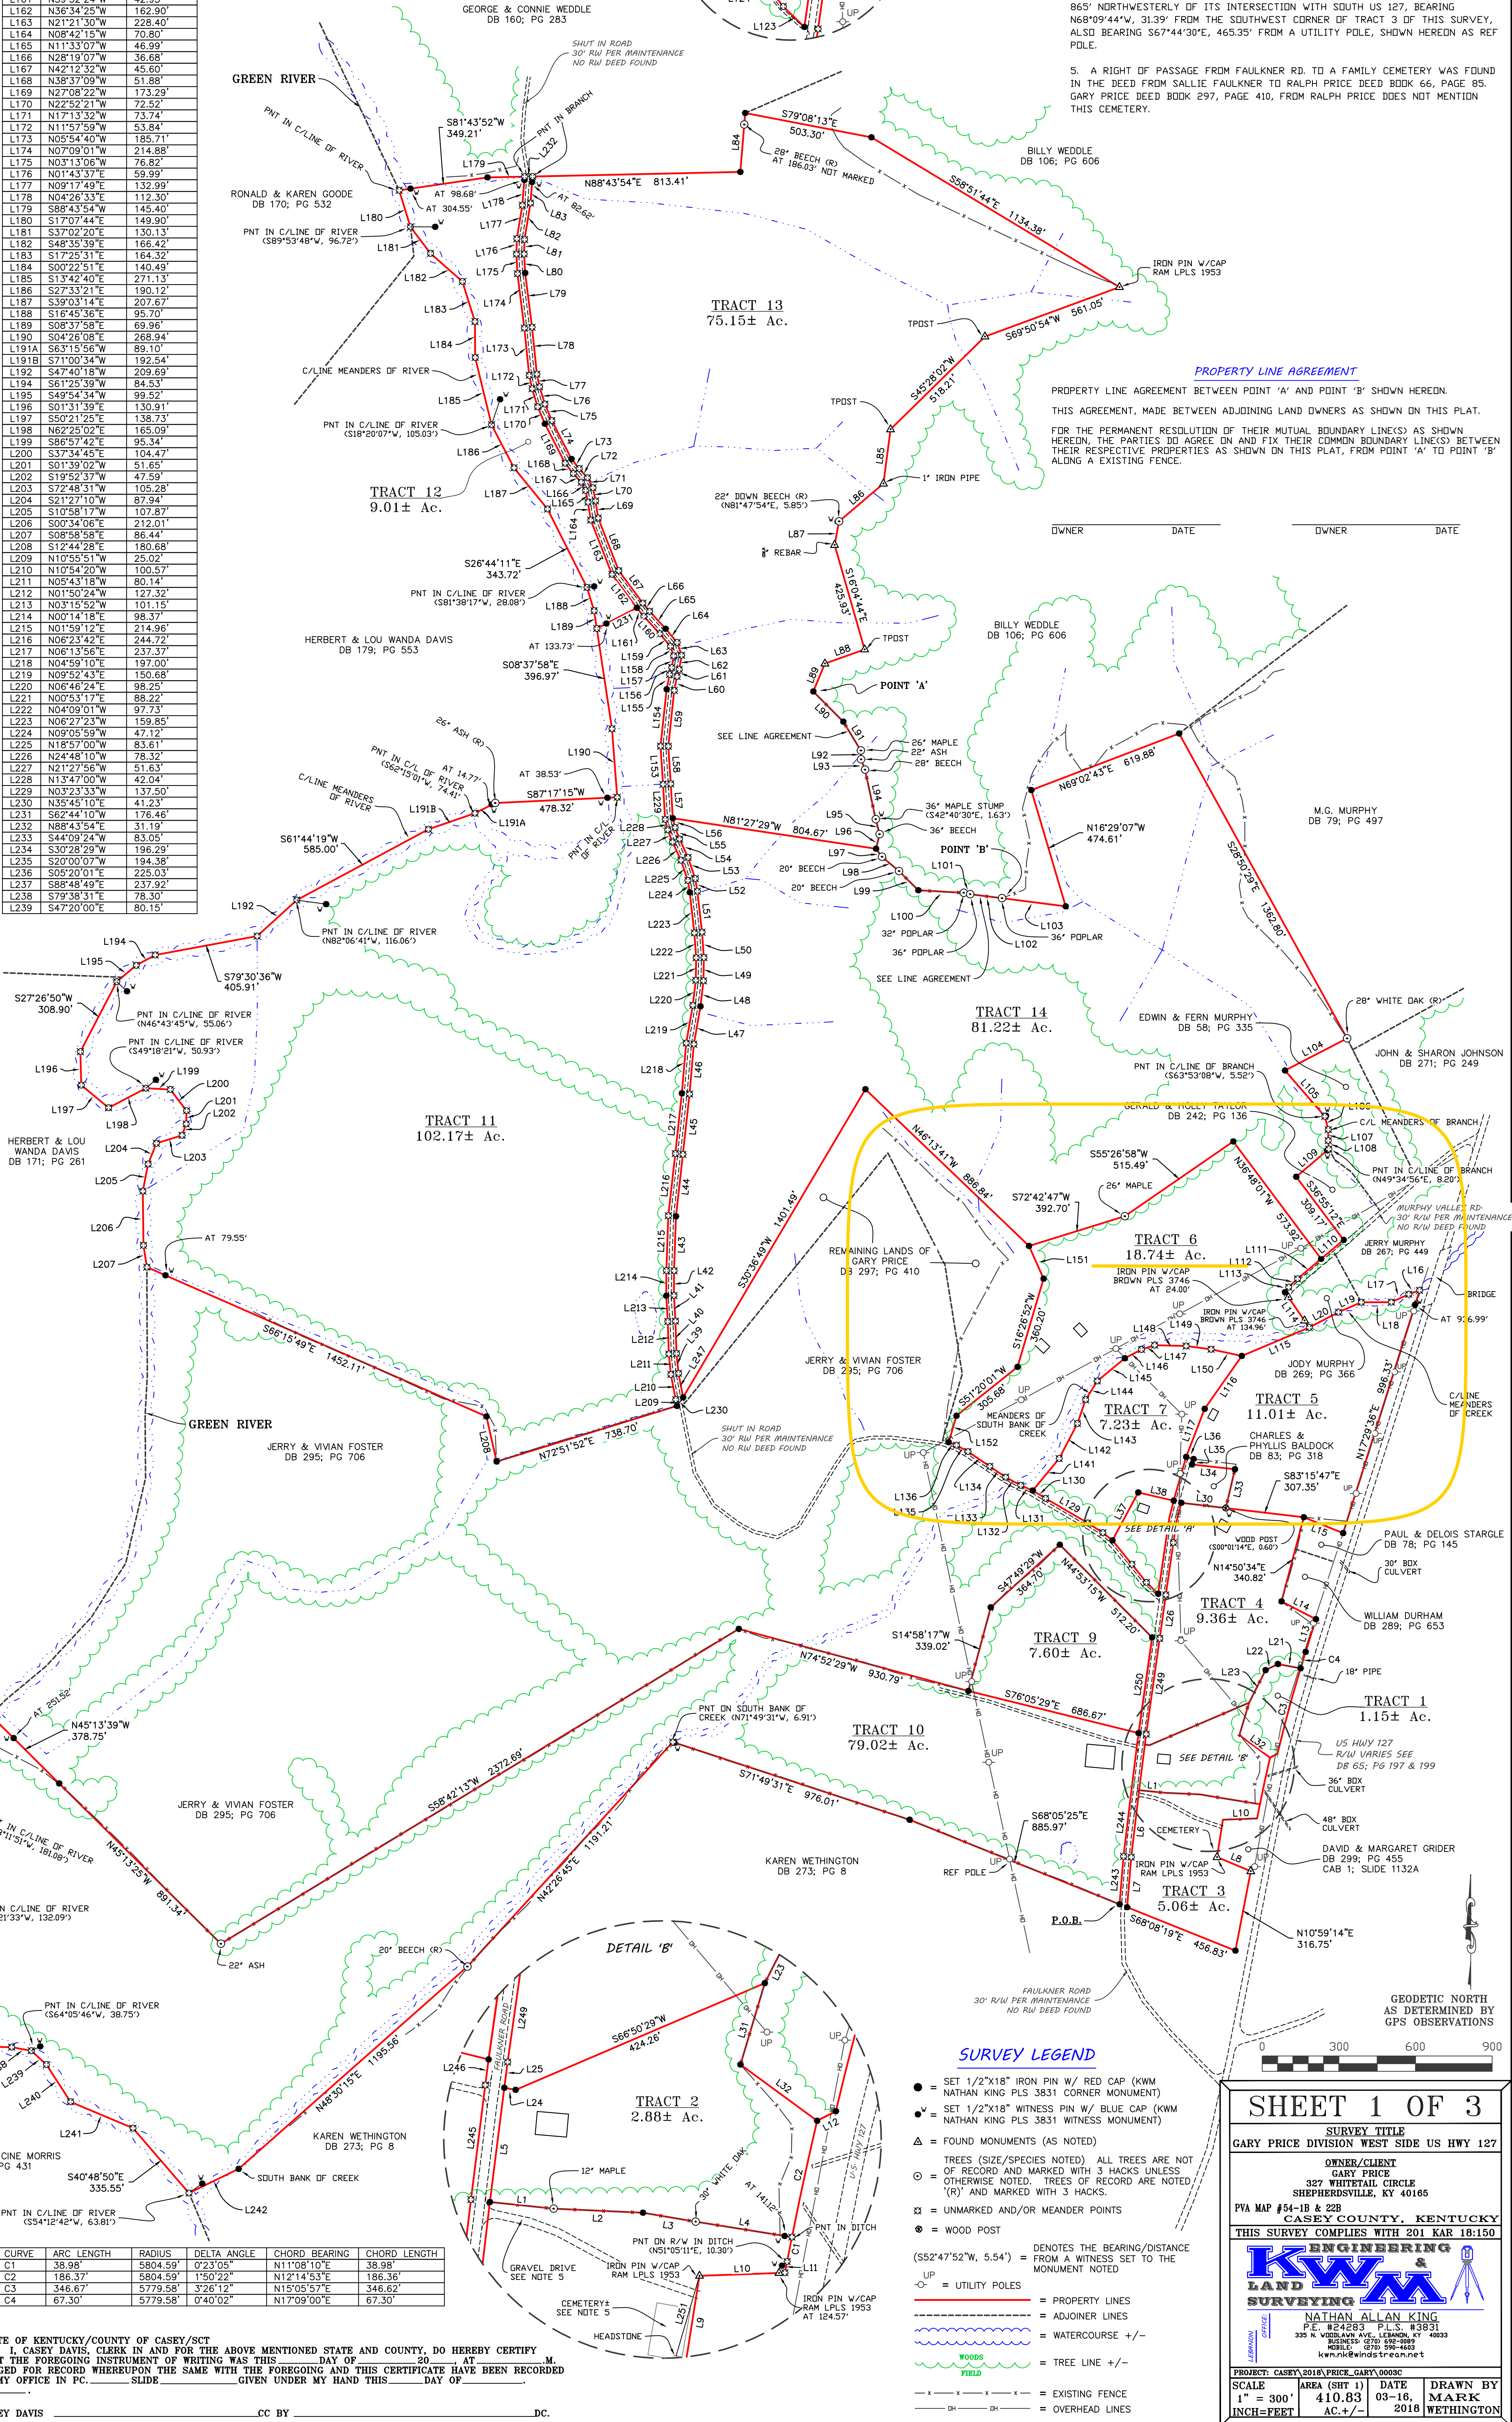

| LINE | BEARING     | DISTANCE |
|------|-------------|----------|
| L1   | S84°03'24"E | 100.20'  |
| L2   | S87°21'18"E | 140.09'  |
| L3   | S80°25'29"E | 83.68'   |
| L4   | S80°52'46"E | 152.63'  |
| L5   | S07°08'44"W | 180.35'  |
| L6   | S08°46'27"W | 264.11'  |
| L7   | S04°41'03"W | 196.53'  |
| L8   | N67°25'51"W | 143.18'  |
| L9   | N08°59'38"E | 148.68'  |
| L10  | N87°57'18"E | 133.82'  |
| L11  | N10°56'35"E | 17.85'   |
| L12  | N62°34'46"E | 32.97'   |
| L13  | N17°29'03"E | 134.00'  |
| L14  | N62°37'52"W | 151.63'  |
| L15  | S68°06'23"E | 165.65'  |
| L16  | S69°55'53"W | 45.12'   |
| L17  | S65°45'05"W | 75.08'   |
| L18  | S89°40'09"W | 117.55'  |
| L19  | S66°32'38"W | 97.39'   |
| L20  | S62°17'32"W | 128.78'  |
| L21  | N79°12'02"W | 90.36'   |
| L22  | S63°30'39"W | 53.87'   |
| L23  | S26°58'12"W | 142.82'  |
| L24  | N79°39'09"W | 18.07'   |
| L25  | N07°26'42"E | 40.58'   |
| L26  | N08°57'36"E | 172.28'  |
| L27  | N07°17'02"E | 206.46'  |
| L28  | S68°35'00"E | 86.82'   |
| L29  | N14°09'10"E | 72.57'   |
| L30  | S83°18'32"E | 175.86'  |
| L31  | S16°38'26"W | 132.82'  |
| L32  | S53°43'42"E | 148.97'  |
| L33  | N1°31'12"E  | 155.99'  |
| L34  | N83°36'46"W | 169.15'  |
| L35  | N15°59'29"E | 22.11'   |
| L36  | N74°00'04"E | 30.00'   |
| L37  | N28°18'52"E | 213.34'  |
| L38  | S77°04'14"E | 142.55'  |
| L39  | N05°43'18"W | 77.79'   |
| L40  | N01°50'24"W | 126.68'  |
| L41  | N03°15'52"W | 100.61'  |
| L42  | N00°14'18"E | 96.99'   |
| L43  | N01°59'12"E | 213.34'  |
| L44  | N06°23'42"E | 243.61'  |
| L45  | N06°13'56"E | 237.74'  |
| L46  | N04°59'10"E | 196.04'  |
| L47  | N09°52'43"E | 150.21'  |
| L48  | N06°46'24"E | 100.60'  |
| L49  | N00°53'17"E | 91.09'   |
| L50  | N04°09'01"W | 99.65'   |
| L51  | N06°27'23"W | 161.15'  |
| L52  | N09°05'59"W | 50.40'   |
| L53  | N16°57'00"W | 87.73'   |
| L54  | N24°48'10"W | 78.98'   |
| L55  | N21°27'56"W | 48.73'   |
| L56  | N13°47'00"W | 37.30'   |
| L57  | N03°23'33"W | 134.78'  |
| L58  | N03°45'09"W | 147.49'  |
| L59  | N06°07'21"E | 219.72'  |
| L60  | N11°20'41"E | 55.99'   |
| L61  | N17°00'41"E | 28.98'   |
| L62  | N09°22'38"E | 56.05'   |
| L63  | N19°09'51"W | 52.87'   |
| L64  | N39°49'51"W | 70.05'   |
| L65  | N42°41'18"W | 92.99'   |
| L66  | N39°32'24"W | 41.33'   |
| L67  | N36°34'25"W | 158.11'  |
| L68  | N21°21'30"W | 221.06'  |
| L69  | N08°42'15"W | 68.22'   |
| L70  | N11°33'07"W | 52.16'   |
| L71  | N28°19'07"W | 44.75'   |
| L72  | N42°12'32"W | 48.31'   |
| L73  | N38°37'09"W | 47.93'   |
| L74  | N27°08'22"W | 169.15'  |
| L75  | N22°52'21"W | 69.92'   |
| L76  | N17°13'32"W | 70.88'   |
| L77  | N11°57'59"W | 50.87'   |
| L78  | N05°54'40"W | 184.45'  |
| L79  | N07°09'01"W | 214.17'  |
| L80  | N03°13'06"W | 74.49'   |
| L81  | N01°43'37"E | 56.71'   |
| L82  | N09°17'49"E | 144.52'  |
| L83  | N04°26'33"E | 104.47'  |
| L84  | N04°45'23"E | 131.02'  |
| L85  | S07°29'13"W | 214.30'  |
| L86  | S49°36'22"W | 227.91'  |
| L87  | S10°55'02"W | 93.91'   |
| L88  | S70°25'31"W | 165.12'  |
| L89  | S22°36'21"W | 118.40'  |
| L90  | S44°47'07"E | 166.23'  |
| L91  | S31°26'30"E | 132.21'  |
| L92  | S01°13'45"E | 34.87'   |
| L93  | S20°47'53"E | 43.22'   |
| L94  | S12°15'45"E | 98.39'   |
| L95  | S14°12'09"E | 60.71'   |
| L96  | S31°32'24"W | 58.52'   |
| L97  | S36°56'01"E | 39.04'   |
| L98  | S49°58'14"E | 86.96'   |
| L99  | S44°50'43"E | 106.44'  |
| L100 | S86°52'55"E | 78.34'   |
| L101 | S77°36'23"E | 25.86'   |
| L102 | S82°47'44"E | 125.42'  |
| L103 | S82°43'55"E | 251.53'  |
| L104 | S62°38'26"W | 167.52'  |
| L105 | S40°54'32"E | 237.66'  |
| L106 | S14°42'20"E | 53.40'   |
| L107 | S00°23'36"W | 42.98'   |
| L108 | S04°09'21"E | 33.16'   |
| L109 | S49°34'56"W | 167.52'  |
| L110 | S49°57'55"W | 115.33'  |
| L111 | S49°43'35"W | 120.68'  |
| L112 | S46°38'42"W | 47.60'   |
| L113 | S36°57'21"W | 24.71'   |
| L114 | S34°35'50"E | 167.94'  |
| L115 | S67°08'33"W | 286.60'  |
| L116 | S35°03'37"W | 253.12'  |
| L117 | S21°03'52"W | 201.52'  |
| L118 | S15°59'29"W | 154.96'  |
| L119 | S15°26'56"W | 22.85'   |
| L120 | S14°09'10"W | 69.06'   |
| L121 | S08°35'00"W | 94.66'   |
| L122 | S08°17'02"W | 206.46'  |
| L123 | N46°01'08"W | 63.99'   |
| L124 | N38°42'43"W | 91.24'   |
| L125 | N38°53'15"W | 94.54'   |
| L126 | N40°35'01"W | 25.97'   |
| L127 | N50°51'15"W | 48.08'   |
| L128 | N57°27'37"W | 70.30'   |
| L129 | N59°44'35"W | 191.20'  |
| L130 | N58°31'51"W | 59.03'   |
| L131 | N66°10'24"W | 50.85'   |
| L132 | N61°33'33"W | 67.14'   |
| L133 | N56°02'13"W | 74.99'   |
| L134 | N55°48'31"W | 103.35'  |
| L135 | N60°49'03"W | 51.49'   |
| L136 | N70°05'25"W | 32.56'   |
| L141 | N39°33'39"E | 162.52'  |
| L142 | N27°35'09"E | 154.44'  |
| L143 | N19°08'36"E | 98.50'   |
| L144 | N31°52'23"E | 86.75'   |

| LINE  | BEARING     | DISTANCE |
|-------|-------------|----------|
| L145  | N52°44'51"E | 138.38'  |
| L146  | N62°12'46"E | 73.75'   |
| L147  | N71°51'39"E | 54.37'   |
| L148  | S88°28'03"E | 123.10'  |
| L149  | S82°35'01"E | 98.60'   |
| L150  | S77°44'15"E | 133.28'  |
| L151  | S23°55'21"E | 140.28'  |
| L152  | S16°28'48"W | 108.45'  |
| L153  | N03°45'09"W | 149.99'  |
| L154  | N06°07'21"E | 223.68'  |
| L155  | N11°20'41"E | 58.85'   |
| L156  | N17°00'41"E | 28.47'   |
| L157  | N09°22'38"E | 46.42'   |
| L158  | N19°09'51"W | 39.77'   |
| L159  | N39°49'53"W | 63.83'   |
| L160  | N42°41'18"W | 93.07'   |
| L161  | N39°32'24"W | 42.93'   |
| L162  | N36°34'25"W | 162.90'  |
| L163  | N21°21'30"W | 228.40'  |
| L164  | N08°42'15"W | 70.80'   |
| L165  | N11°33'07"W | 46.99'   |
| L166  | N28°19'07"W | 36.68'   |
| L167  | N42°12'32"W | 45.60'   |
| L168  | N38°37'09"W | 51.88'   |
| L169  | N27°08'22"W | 173.29'  |
| L170  | N22°52'21"W | 72.52'   |
| L171  | N07°13'32"W | 73.74'   |
| L172  | N11°57'59"W | 53.84'   |
| L173  | N05°54'40"W | 185.71'  |
| L174  | N07°09'01"W | 214.88'  |
| L175  | N03°13'06"W | 76.82'   |
| L176  | N01°43'37"E | 59.99'   |
| L177  | N09°17'49"E | 132.99'  |
| L178  | N04°26'33"E | 112.30'  |
| L179  | S08°43'54"W | 145.40'  |
| L180  | S17°07'44"E | 149.90'  |
| L181  | S37°02'20"E | 130.13'  |
| L182  | S48°35'39"E | 166.42'  |
| L183  | S17°25'31"E | 164.32'  |
| L184  | S07°25'51"E | 140.49'  |
| L185  | S13°42'40"E | 271.13'  |
| L186  | S27°33'21"E | 190.12'  |
| L187  | S39°03'14"E | 207.67'  |
| L188  | S16°45'36"E | 95.70'   |
| L189  | S08°37'58"E | 69.96'   |
| L190  | S04°26'08"E | 268.94'  |
| L191  | S83°15'56"W | 89.10'   |
| L191B | S71°00'34"W | 192.54'  |
| L192  | S47°40'18"W | 209.69'  |
| L194  | S61°25'39"W | 84.53'   |
| L195  | S49°54'34"W | 99.52'   |
| L196  | S01°31'39"E | 130.31'  |
| L197  | S50°21'25"E | 138.73'  |
| L198  | N62°25'02"E | 165.09'  |
| L199  | S86°57'42"E | 95.34'   |
| L200  | S37°34'45"E | 104.47'  |
| L201  | S01°39'02"W | 51.65'   |
| L202  | S19°52'37"W | 47.59'   |
| L203  | S72°48'31"W | 105.28'  |
| L204  | S21°27'10"W | 87.94'   |
| L205  | S10°58'17"W | 107.87'  |
| L206  | S03°34'06"E | 244.72'  |
| L207  | S08°58'58"E | 86.44'   |
| L208  | S12°44'28"E | 180.68'  |
| L209  | N10°55'51"W | 25.02'   |
| L210  | N10°54'20"W | 100.57'  |
| L211  | N05°43'18"W | 80.14'   |
| L212  | N01°50'24"W | 127.32'  |
| L213  | N03°15'52"W | 101.15'  |
| L214  | N00°14'18"E | 98.37'   |
| L215  | N01°59'12"E | 214.96'  |
| L216  | N06°23'42"E | 244.72'  |
| L217  | N06°13'56"E | 237.37'  |
| L218  | N04°59'10"E | 197.00'  |
| L219  | N09°52'43"E | 150.68'  |
| L220  | N06°46'24"E | 98.25'   |
| L221  | N00°53'17"E | 88.22'   |
| L222  | N04°09'01"W | 97.73'   |
| L223  | N06°27'23"W | 159.85'  |
| L224  | N09°05'59"W | 47.12'   |
| L225  | N16°57'00"W | 83.61'   |
| L226  | N24°48'10"W | 78.32'   |
| L227  | N21°27'56"W | 51.63'   |
| L228  | N13°47'00"W | 42.04'   |
| L229  | N03°23'33"W | 137.50'  |
| L230  | N35°45'10"E | 41.23'   |
| L231  | S62°44'10"W | 174.46'  |
| L232  | N88°43'54"E | 31.19'   |
| L233  | S44°09'24"W | 83.05'   |
| L234  | S30°28'29"W | 196.29'  |
| L235  | S20°00'07"W | 194.38'  |
| L236  | S05°20'01"E | 235.03'  |
| L237  | S89°48'49"E | 237.92'  |
| L238  | S79°38'31"E | 78.30'   |
| L239  | S47°20'00"E | 80.15'   |

| LINE | BEARING     | DISTANCE |
|------|-------------|----------|
| L240 | S33°02'24"E | 173.62'  |
| L241 | S67°02'50"E | 265.31'  |
| L242 | N64°00'15"E | 216.21'  |
| L243 | N04°41'03"E | 187.82'  |
| L244 | N06°46'24"E | 265.04'  |
| L245 | N07°08'49"E | 180.59'  |
| L246 | N07°26'42"E | 40.54'   |
| L247 | N10°54'20"W | 95.91'   |
| L249 | N08°01'20"E | 378.18'  |
| L250 | N08°01'20"E | 378.25'  |
| L251 | S16°16'30"W | 326.54'  |

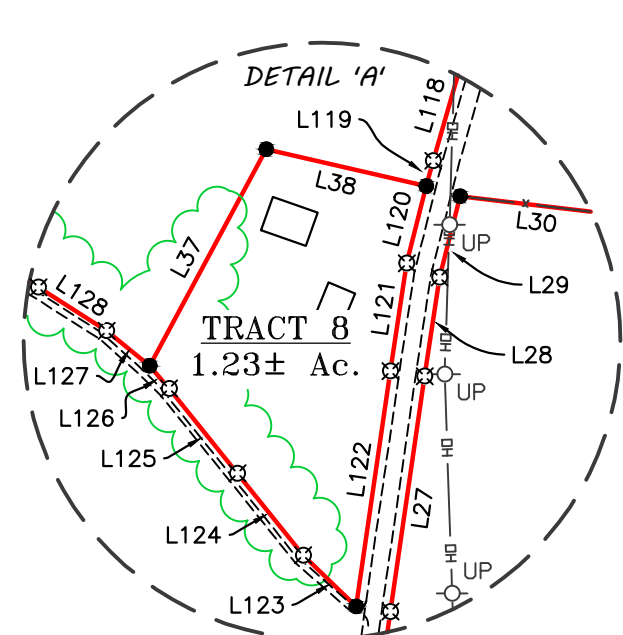

GENERAL NOTES:

1. THIS SURVEY IS SUBJECT TO ANY AND ALL LEGAL EASEMENTS & RIGHT OF WAYS, RECORDED OR UNRECORDED, AND ANY AND ALL FACTS THAT MAY BE DISCLOSED BY A FULL & ACCURATE TITLE SEARCH.
2. THE SOURCE OF THE SURVEY TRACTS FOR THE PROPERTY SHOWN HEREDON ARE AS FOLLOWS.  
EACH TRACT SHOWN HEREDON IS A PORTION OF THE SAME PROPERTY DESCRIBED IN THE DEED TO GARY PRICE, DEED BOOK 297, PAGE 410, AS RECORDED IN THE CASEY COUNTY CLERK'S OFFICE. SEE ALSO THE FOLLOWING DEEDS OF RECORD. DEED BOOK 282, PAGE 1 AND DEED BOOK 150, PAGE 208.
3. THE ADDRESS FOR THE PROPERTY SHOWN HEREDON IS 438 FAULKNER DRIVE, LIBERTY, KY 42539.
4. P.O.B. - IRON PIN SET 15' WESTERLY OF THE C/L OF FAULKNER ROAD, APPROX. 865' NORTHWESTERLY OF ITS INTERSECTION WITH SOUTH US 127, BEARING N68°09'44"W, 31.39' FROM THE SOUTHWEST CORNER OF TRACT 3 OF THIS SURVEY, ALSO BEARING S67°44'30"E, 465.35' FROM A UTILITY POLE, SHOWN HEREDON AS REF POLE.
5. A RIGHT OF PASSAGE FROM FAULKNER RD. TO A FAMILY CEMETERY WAS FOUND IN THE DEED FROM SALLIE FAULKNER TO RALPH PRICE DEED BOOK 66, PAGE 85. GARY PRICE DEED BOOK 297, PAGE 410, FROM RALPH PRICE DOES NOT MENTION THIS CEMETERY.

PROPERTY LINE AGREEMENT

PROPERTY LINE AGREEMENT BETWEEN POINT 'A' AND POINT 'B' SHOWN HEREDON.  
THIS AGREEMENT, MADE BETWEEN ADJOINING LAND OWNERS AS SHOWN ON THIS PLAT.  
FOR THE PERMANENT RESOLUTION OF THEIR MUTUAL BOUNDARY LINE(S) AS SHOWN HEREDON, THE PARTIES DO AGREE AND FIX THEIR COMMON BOUNDARY LINE(S) BETWEEN THEIR RESPECTIVE PROPERTIES AS SHOWN ON THIS PLAT, FROM POINT 'A' TO POINT 'B' ALONG AN EXISTING FENCE.

| OWNER | DATE | OWNER | DATE |
|-------|------|-------|------|
|-------|------|-------|------|

**SURVEYORS CERTIFICATE**  
I HEREBY CERTIFY THAT THE SURVEY DEPICTED BY THIS PLAT WAS DONE BY ME OR SOMEONE UNDER MY DIRECT SUPERVISION & THAT THE FACTS AND STATEMENTS CONTAINED HEREIN ARE TRUE & CORRECT TO THE BEST OF MY KNOWLEDGE. THE UNADJUSTED ERROR OF CLOSURE FOR THIS SURVEY WAS 1:14,748 AND THE BEARINGS & DISTANCES SHOWN HEREDON ARE BASED ON AN ADJUSTED TRANSIT. THE SURVEY SHOWN HEREDON MEETS THE SPECIFICATIONS FOR A CLASS B "RURAL" SURVEY.

NATHAN KING PLS 3831 DATE

STATE OF KENTUCKY/COUNTY OF CASEY/SECTION 1, CASEY DAY, CLERK IN AND FOR THE ABOVE MENTIONED STATE AND COUNTY, DO HEREBY CERTIFY THAT THE FOREGOING INSTRUMENT OF WRITING WAS THIS DAY OF 20, AT M. LODGED FOR RECORD WHEREUPON THE SAME WITH THE FOREGOING AND THIS CERTIFICATE HAVE BEEN RECORDED IN MY OFFICE IN PC. SLIDE GIVEN UNDER MY HAND THIS DAY OF 20

CASEY DAVIS CC BY DC.

SURVEY LEGEND

- = SET 1/2"x18" IRON PIN W/ RED CAP (KWM NATHAN KING PLS 3831 CORNER MONUMENT)
- = SET 1/2"x18" WITNESS PIN W/ BLUE CAP (KWM NATHAN KING PLS 3831 WITNESS MONUMENT)
- △ = FOUND MONUMENTS (AS NOTED)
- TREES (SIZE/SPECIES NOTED) ALL TREES ARE NOT OF RECORD AND MARKED WITH 3 HACKS UNLESS OTHERWISE NOTED. TREES OF RECORD ARE NOTED ('R') AND MARKED WITH 3 HACKS.
- = UNMARKED AND/OR MEANDER POINTS
- = WOOD POST
- (S52°47'52"W, 5.54') = DENOTES THE BEARING/DISTANCE FROM A WITNESS SET TO THE MONUMENT NOTED
- = UTILITY POLES
- = PROPERTY LINES
- - - = ADJOINER LINES
- = WATERCOURSE +/-
- WOOD FIELD = TREE LINE +/-
- x - x - x - = EXISTING FENCE
- - - - - = OVERHEAD LINES

SHEET 1 OF 3

**SURVEY TITLE**  
GARY PRICE DIVISION WEST SIDE US HWY 127

**OWNER/CLIENT**  
GARY PRICE  
327 WHITTAIL CIRCLE  
SHERBORNVILLE, KY 40165

**PVA MAP #54-1B & 2B**  
CASEY COUNTY, KENTUCKY  
THIS SURVEY COMPLIES WITH 201 KAR 18:150

**KWM & LAND SURVEYING**  
NATHAN ALLAN KING  
P.E. #24283 P.L.S. #3831  
325 N. WOODMAN AVE., LEADERS, KY 40033  
BUSINESS (270) 692-0889  
KENTUCKY (270) 692-0889  
kwnk@windstream.net

**PROJECT: CASEY 2016 PRICE GARY 0003C**

|           |                |            |                 |
|-----------|----------------|------------|-----------------|
| SCALE     | AREA (SHT 1)   | DATE       | DRAWN BY        |
| 1" = 300' | 410.83 AC. +/- | 03-16-2018 | MARK WETHINGTON |