


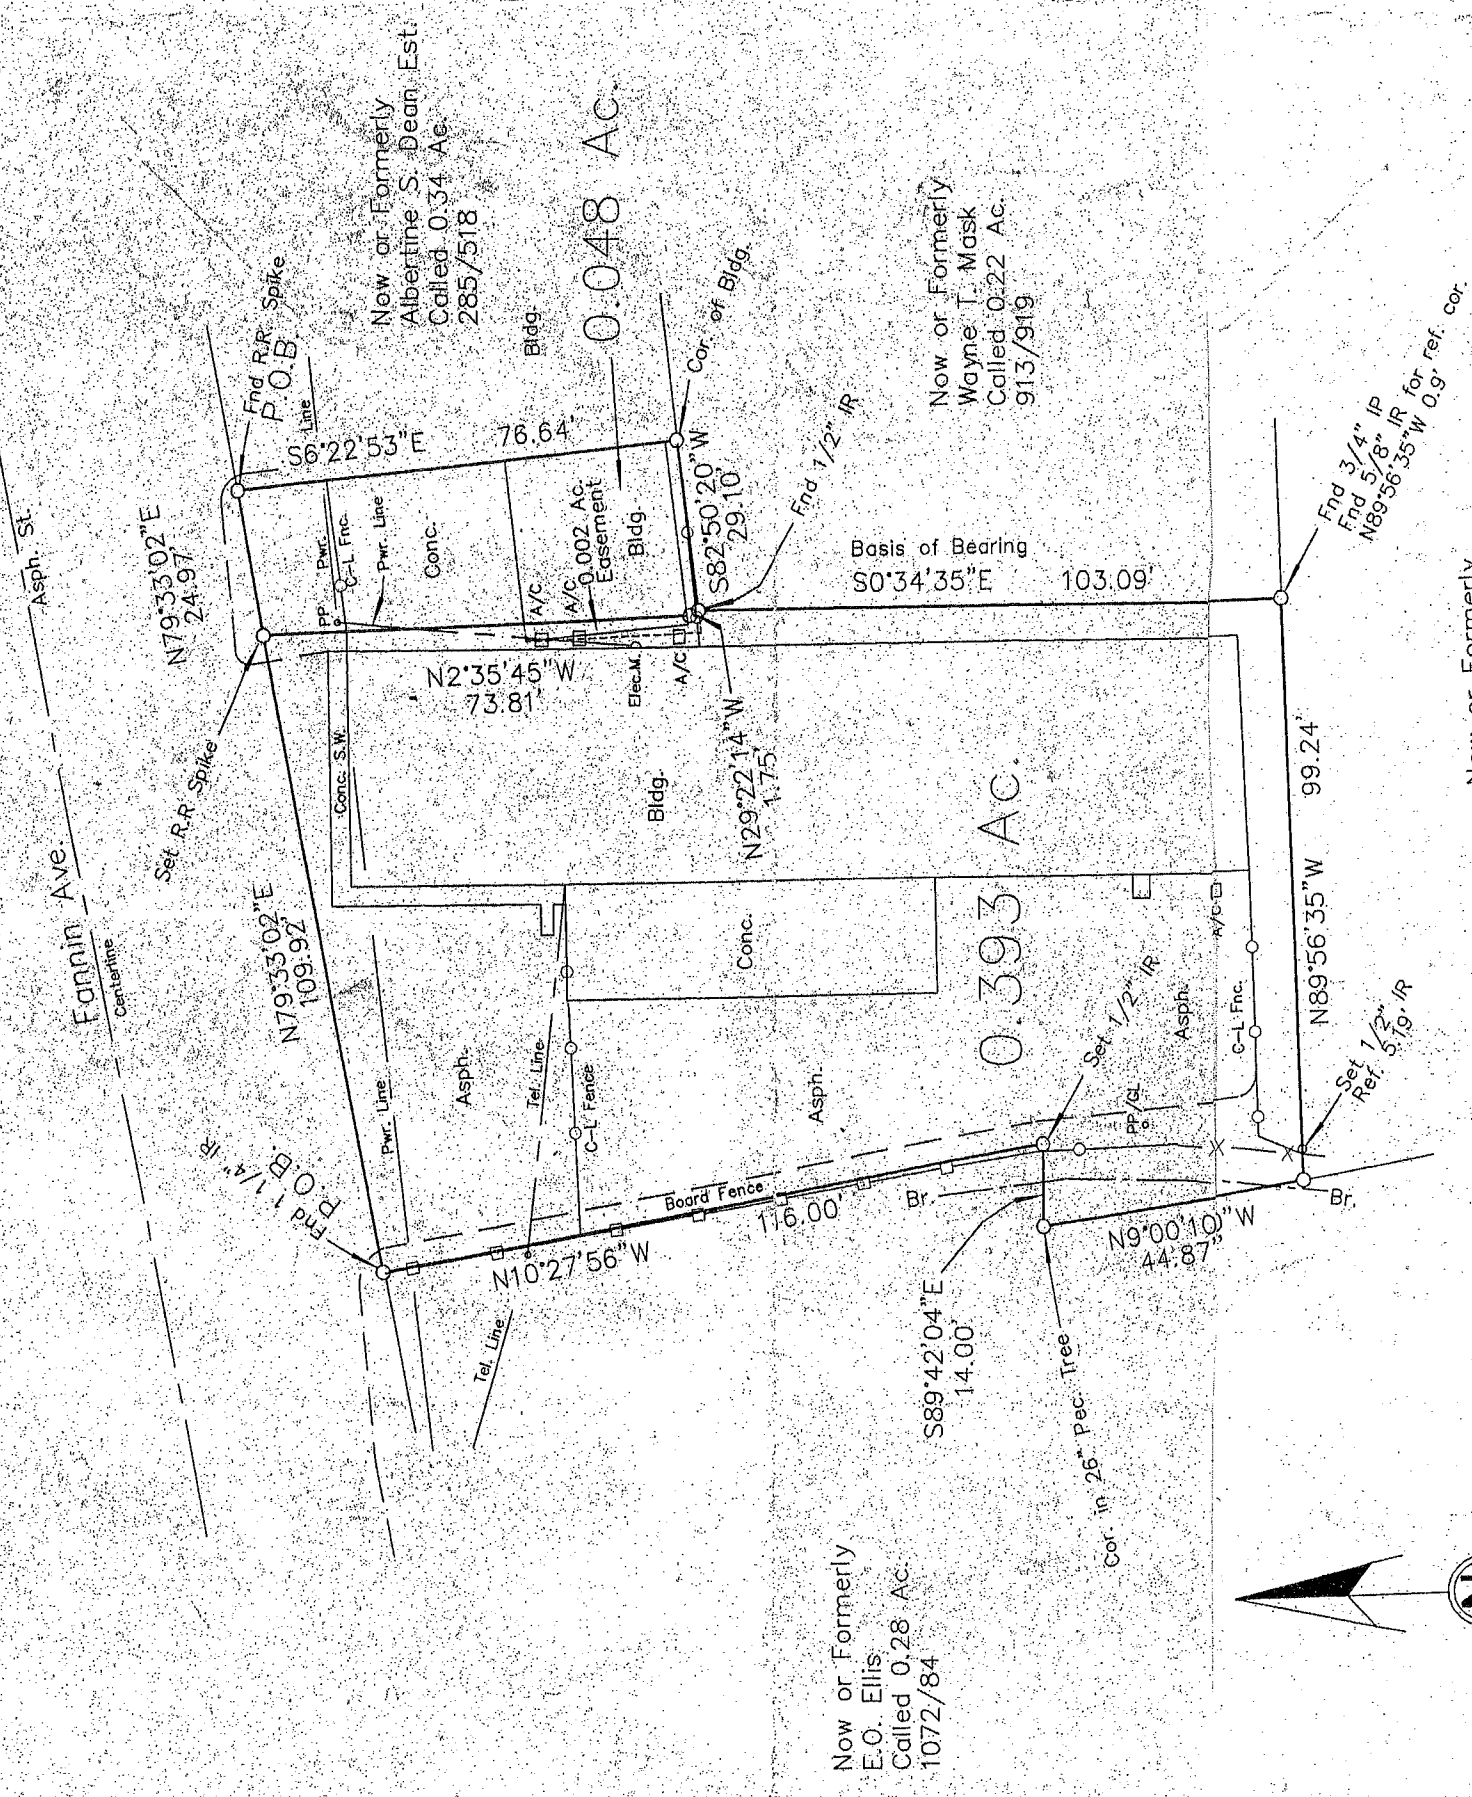


Now or Formerly
E.O. Ellis
Called 0.28 Ac.
1072/84

Now or Formerly
Wayne T. Mask
Called 0.22 Ac.
913/919

Now or Formerly
Jane M. Richmond
Called 0.62 Ac.
1019/367



A.E. GOSSETT SUR., A-423
City of Crockett
Houston County, Texas
1" = 30 feet
May 8, 2007

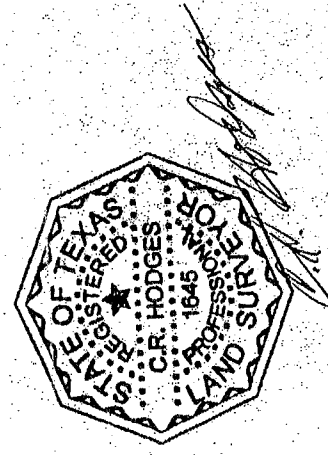

C.R. HODGES SURVEYING
PO BOX 924
1212 EAST HOUSTON AVE.
CROCKETT, TEXAS 75835
936-544-7608
FAX 936-544-7612

Prop. Add: 404 East Fannin Ave.
Crockett, TX 75835

NOTE: THIS SURVEY WAS DONE WITHOUT BENEFIT OF A TITLE REPORT AND MAY BE SUBJECT TO OTHER EASEMENTS OR ENCUMBRANCES.