


SECTION 3, TOWNSHIP 48 NORTH, RANGE 3 WEST
WARREN COUNTY, MO.

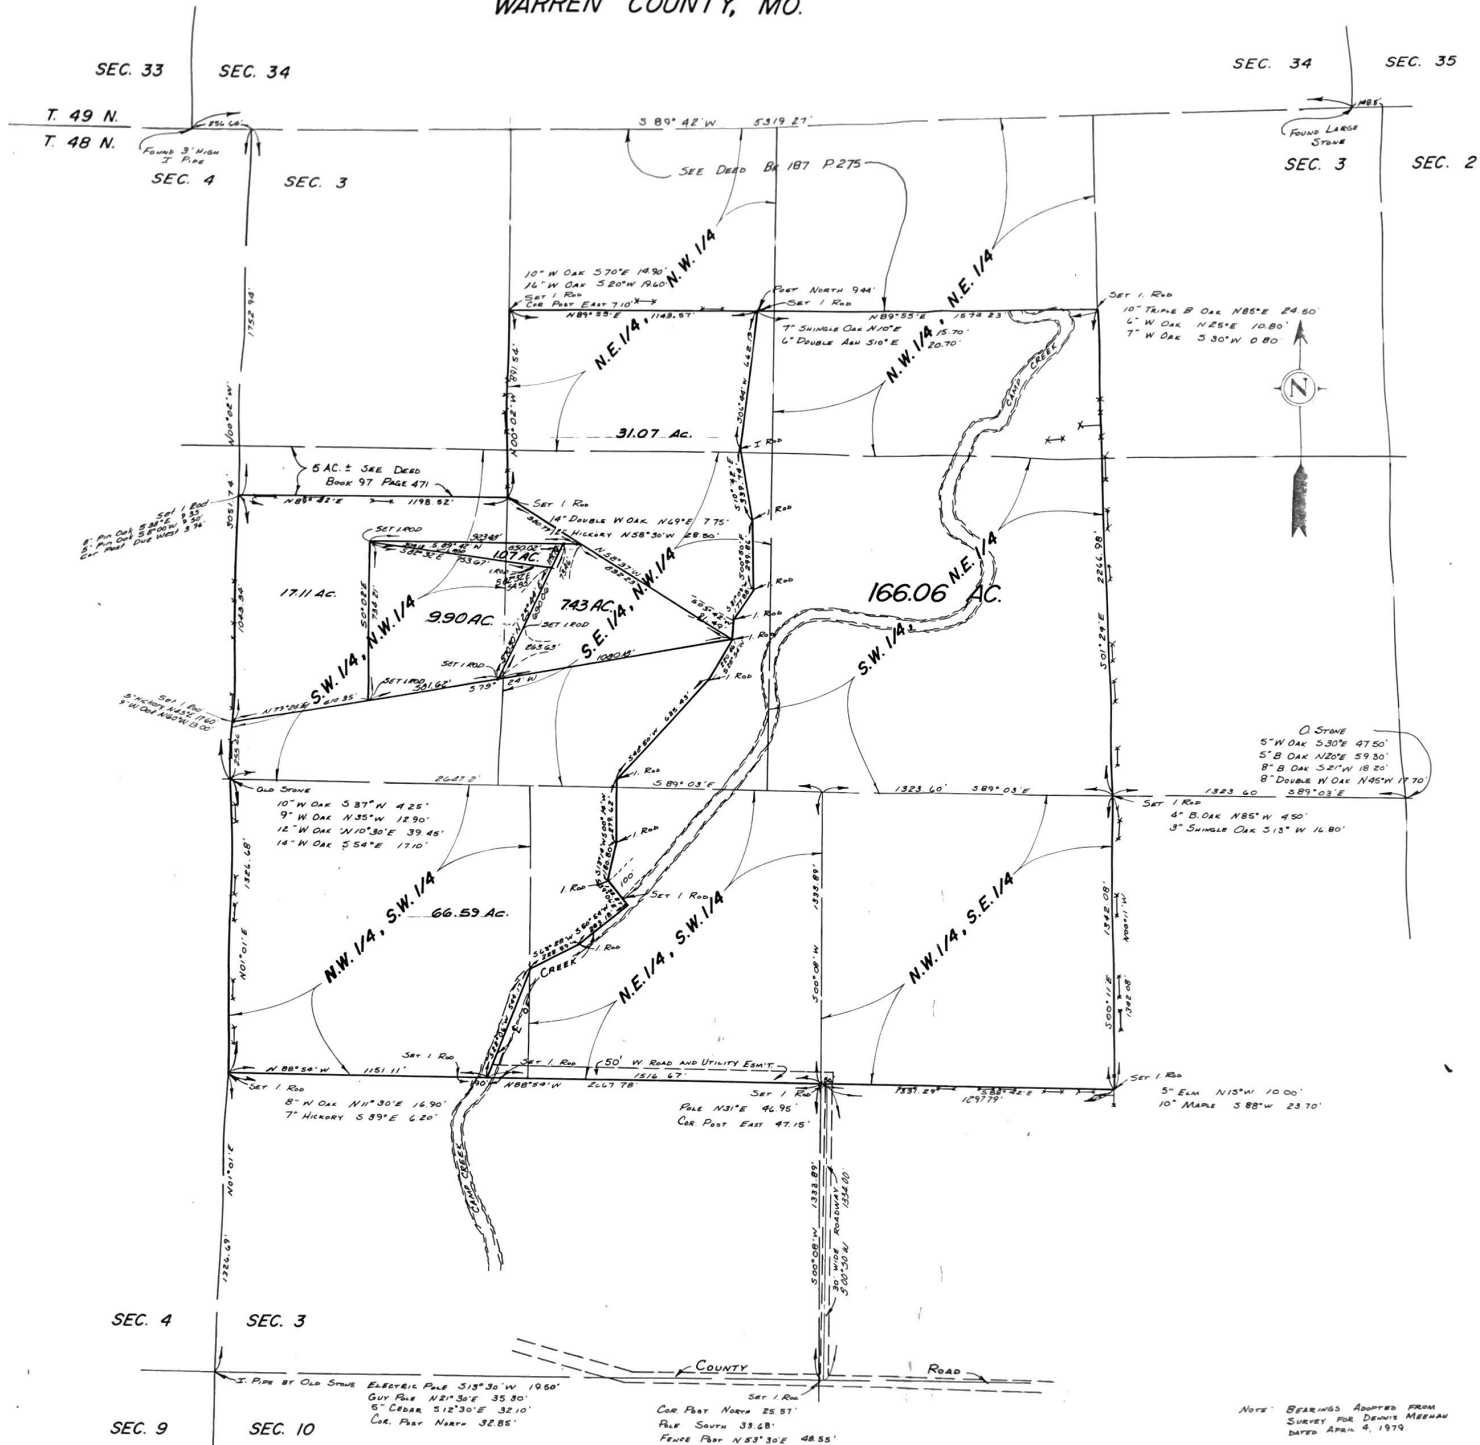

THIS IS TO CERTIFY THAT AT THE REQUEST OF
STINE REalty WE HAVE MADE A
SURVEY AS SHOWN ABOVE AND THAT IT REPRESENTS A
TRUE AND ACCURATE RECORD OF SAID SURVEY AND
WAS EXECUTED IN ACCORDANCE WITH THE CURRENT
MINIMUM STANDARDS FOR PROPERTY BOUNDARY SURVEY
OF THE MISSOURI STATE LAND SURVEY.

Robert L. Lewis
ROBERT L. LEWIS
REGISTERED LAND SURVEYOR
LS No. 1004



REVISIONS	DATE
DESCRIPTION	
ADD 15MT	10/61
141 AC TRACT	9/61
107 AC TRACT	10/61

LEWIS AND ASSOCIATES
 11 EAST WILSON
 WARRINGTON, MASS. 019
 300 DR B
 25-79 LBI B-2000