




SITE MAP
NOT TO SCALE

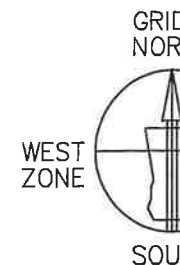

Recorded in Plat Book
Clerks Office Chattooga



SURVEY FOR BBK FARMS

LOCATED IN LAND LOT 102, 141
4TH SECTION, CHATTOOGA COUN
69.66 ACRES TOTAL

LINE NO.	BEARING	DISTANCE
1	N 53°13'45" E	84.38
2	N 60°57'31" E	96.98
3	S 32°28'59" W	100.20
4	N 53°13'21" E	93.00
5	S 26°09'18" W	100.63

QUINLIVAN FARMS LLC
19 HORSELEG CREEK RD
ROME, GA 30165
0004100000017
DEED BOOK 691 PAGE 8
PLAT BOOK 14 PAGE 266

POB - POINT OF BEGINNING
R/W - RIGHT OF WAY
A - N1606329.80, E1930165.38
EASEMENT
OLD LOT LINES

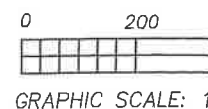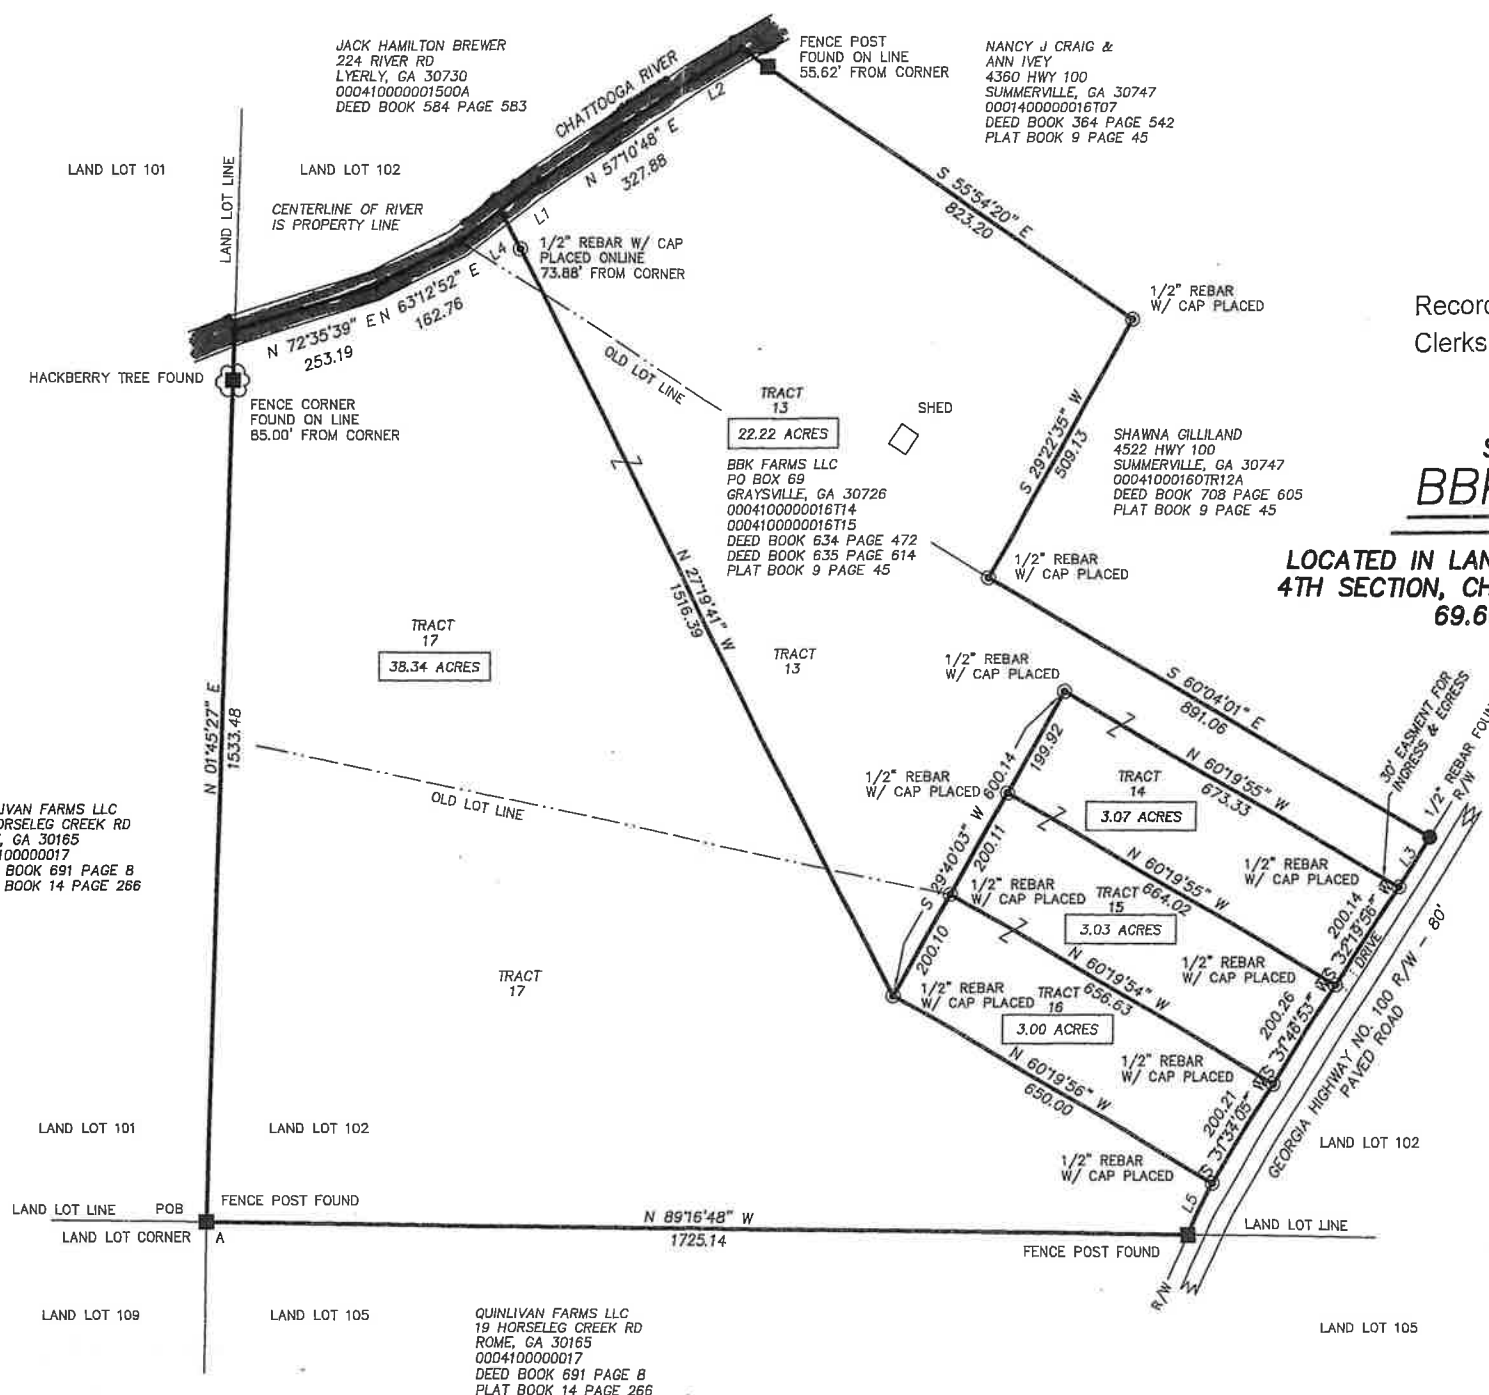

MORRISON SU
20 EAST WAC