


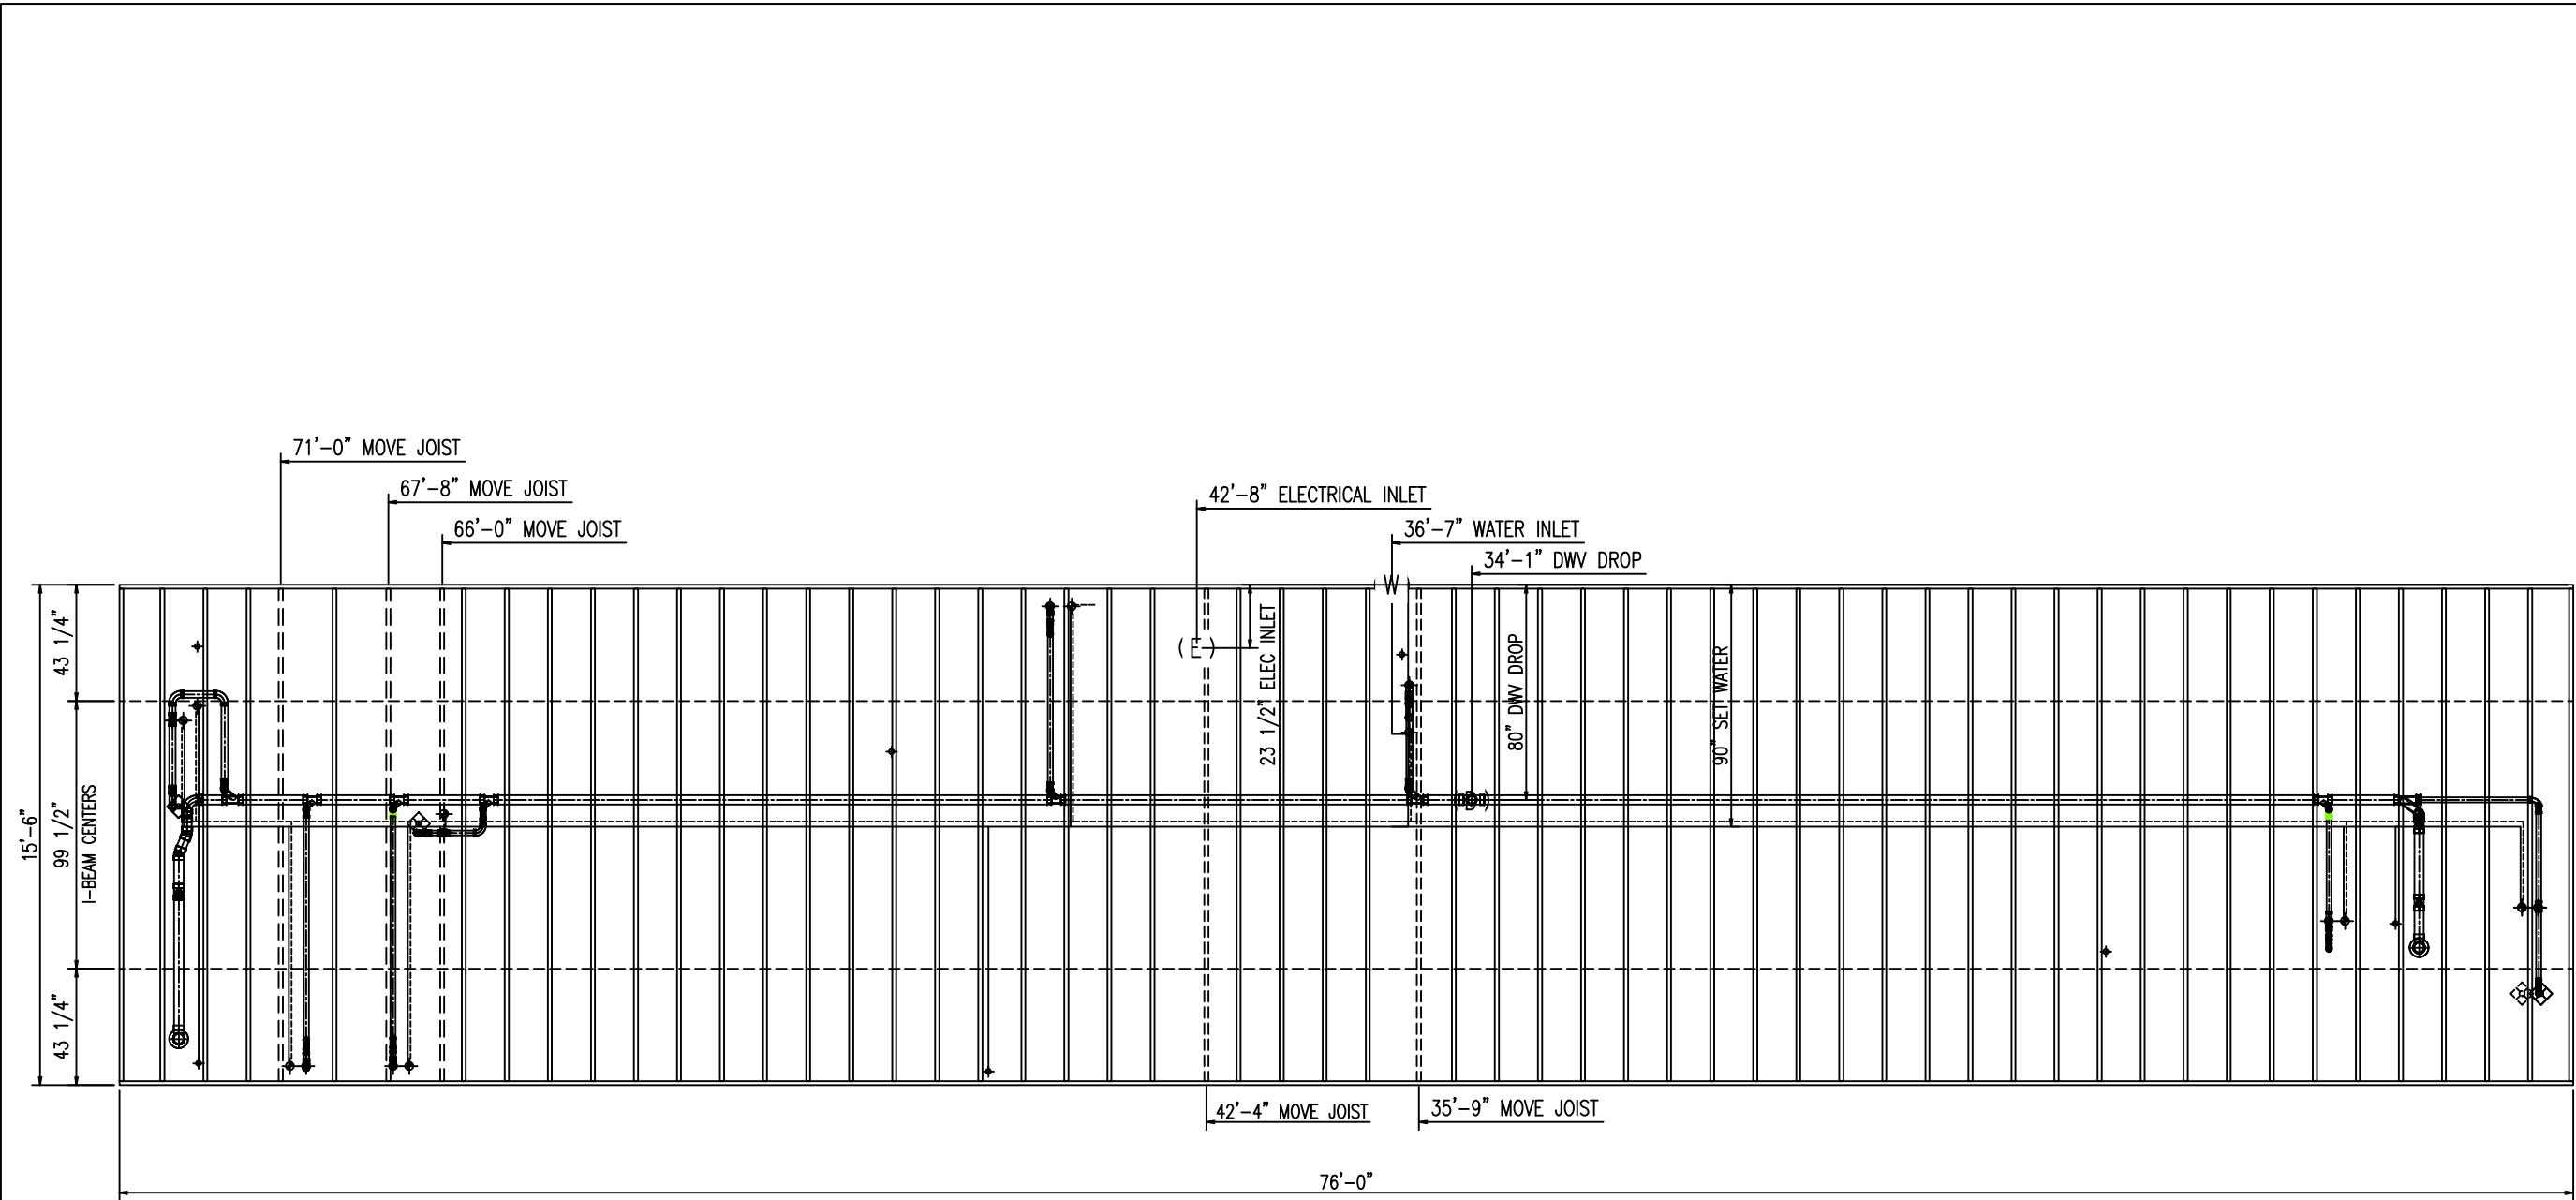

(E) = ELECTRICAL DROP
(W) = WATER INLET
(D) = DWV DROP

ADD 4" TO LENGTH & WIDTH IF HOME IS ORDERED WITH OPT. 2x6 EXTERIOR WALLS



OAK CREEK HOMES

FT. WORTH PLANT
4805 E. LOOP 820 S.
FT. WORTH, TX.

LANCASTER PLANT
800 NORTH I-35 E
LANCASTER, TX.

© 2008 Oak Creek Homes, L.P. All Rights Reserved.

REFER TO CONSTRUCTION MANUAL GENERAL NOTES

STANDARD PLAN

LTR	REVISION	BY	DATE
A	-	-	-
B	-	-	-
C	-	-	-
D	-	-	-
E	-	-	-
F	-	-	-

DWG. TITLE

UTILITY HOOK-UP
DROP LOCATIONS

MODEL NO.:

GV5663

DRAWN BY:

N.H.

DATE:

7/19/2019

CUSTOMER NAME:

-

DWG. NO.:

DR-1