

DEPARTMENT OF TRANSPORTATION
DIVISION OF HIGHWAYS
CONSTRUCTION STANDARDS CERTIFICATION
APPROVED *W. R. Williams*
DISTRICT ENGINEER
DATE 9-22-88
NORTH CAROLINA, YADKIN COUNTY




FINAL SUBDIVISION PLAT APPROVAL
This is to certify that this plat meets the recording requirements of the
State of North Carolina.
This the day of _____ 1988

JERRY PATRICK BULLARD, RLS 1297
certifies that the plat was made by me. (Seal description recorded in
the filing of this plat.)
Page 796

RONALD E. EATON
Register of Deeds
YADKIN COUNTY, N. C.
My commission expires 11-2-92
NORTH CAROLINA - FORK COUNTY

THE CERTIFICATE PASSED UPON
this 23rd day of September 1988
in the presence of
JERRY PATRICK BULLARD, RLS 1297


Find for registration at 17:53
Sept. 22, 1988
in this book
DILLIE N. A. CREGAR
Filing Fee Paid by *W. R. Williams*
DEPUTY REGISTRAR

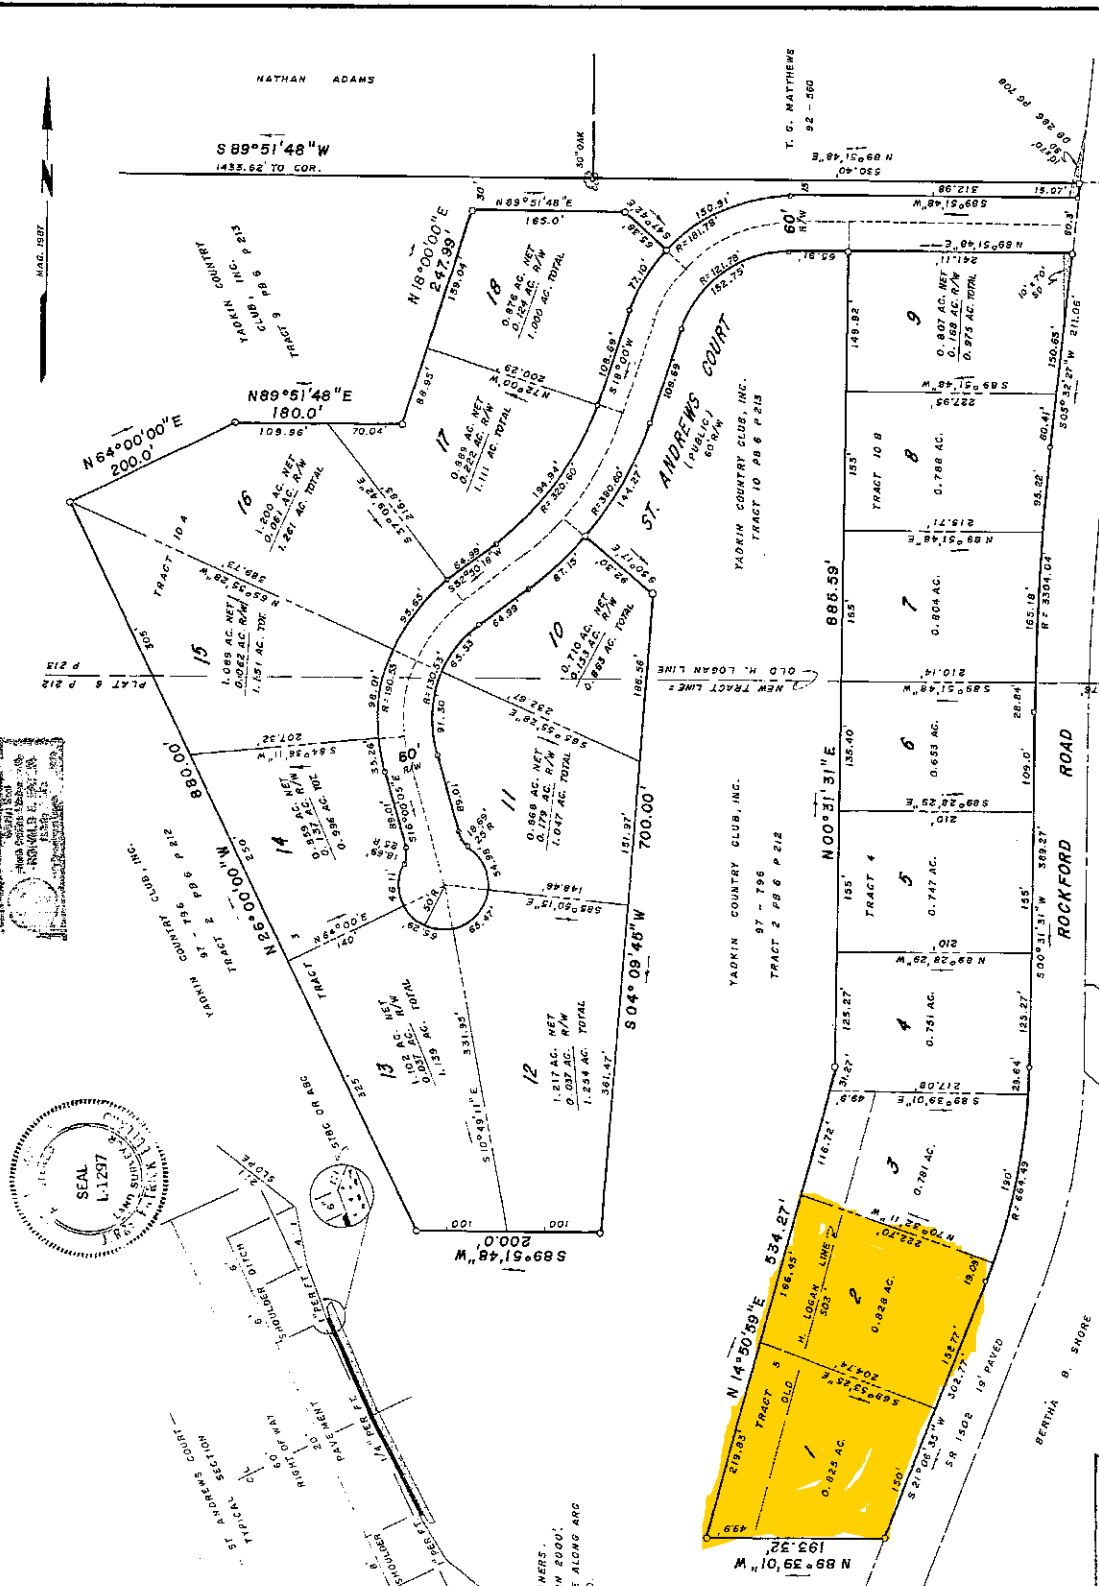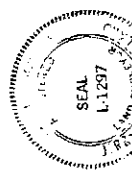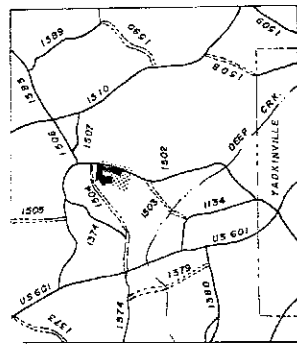

NOTE: IRON PINS PLACED AT ALL LOT CORNERS.
NO GEODETIC CONTROL LOCATED WITHIN 2000'.
ALL DISTANCES SHOWN ON CURVES ARE ALONG ARC
ST. ANDREWS COURT IS A PUBLIC ROAD.

TOTAL AREA 17,955 AC.
ST. ANDREWS CT. 2,161 AC.
AREA OF LOTS 15,794 AC.

FILED
YADKIN COUNTY, N. C.
SEP 22 11:44 AM '88
REGISTER OF DEEDS
JERRY PATRICK BULLARD, RLS 1297

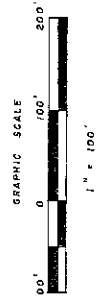

COUNTRY CLUB ESTATES - SECTION ONE			SUB
FALL CREEK TOWNSHIP	SCALE	DRAWN BY	
YADKIN COUNTY, N. C.	1" = 100'	REVISED	
BEING TRACTS 3, 4, 5, 