


FILED
YADKIN COUNTY, N. C.
NO _____
SEP 5 4 32 PM '72
BOOK _____ PAGE _____
J. HOWARD POINDEXTER
REGISTER OF DEEDS

ALL LOTS ARE 25' UNLESS
OTHERWISE MARKED

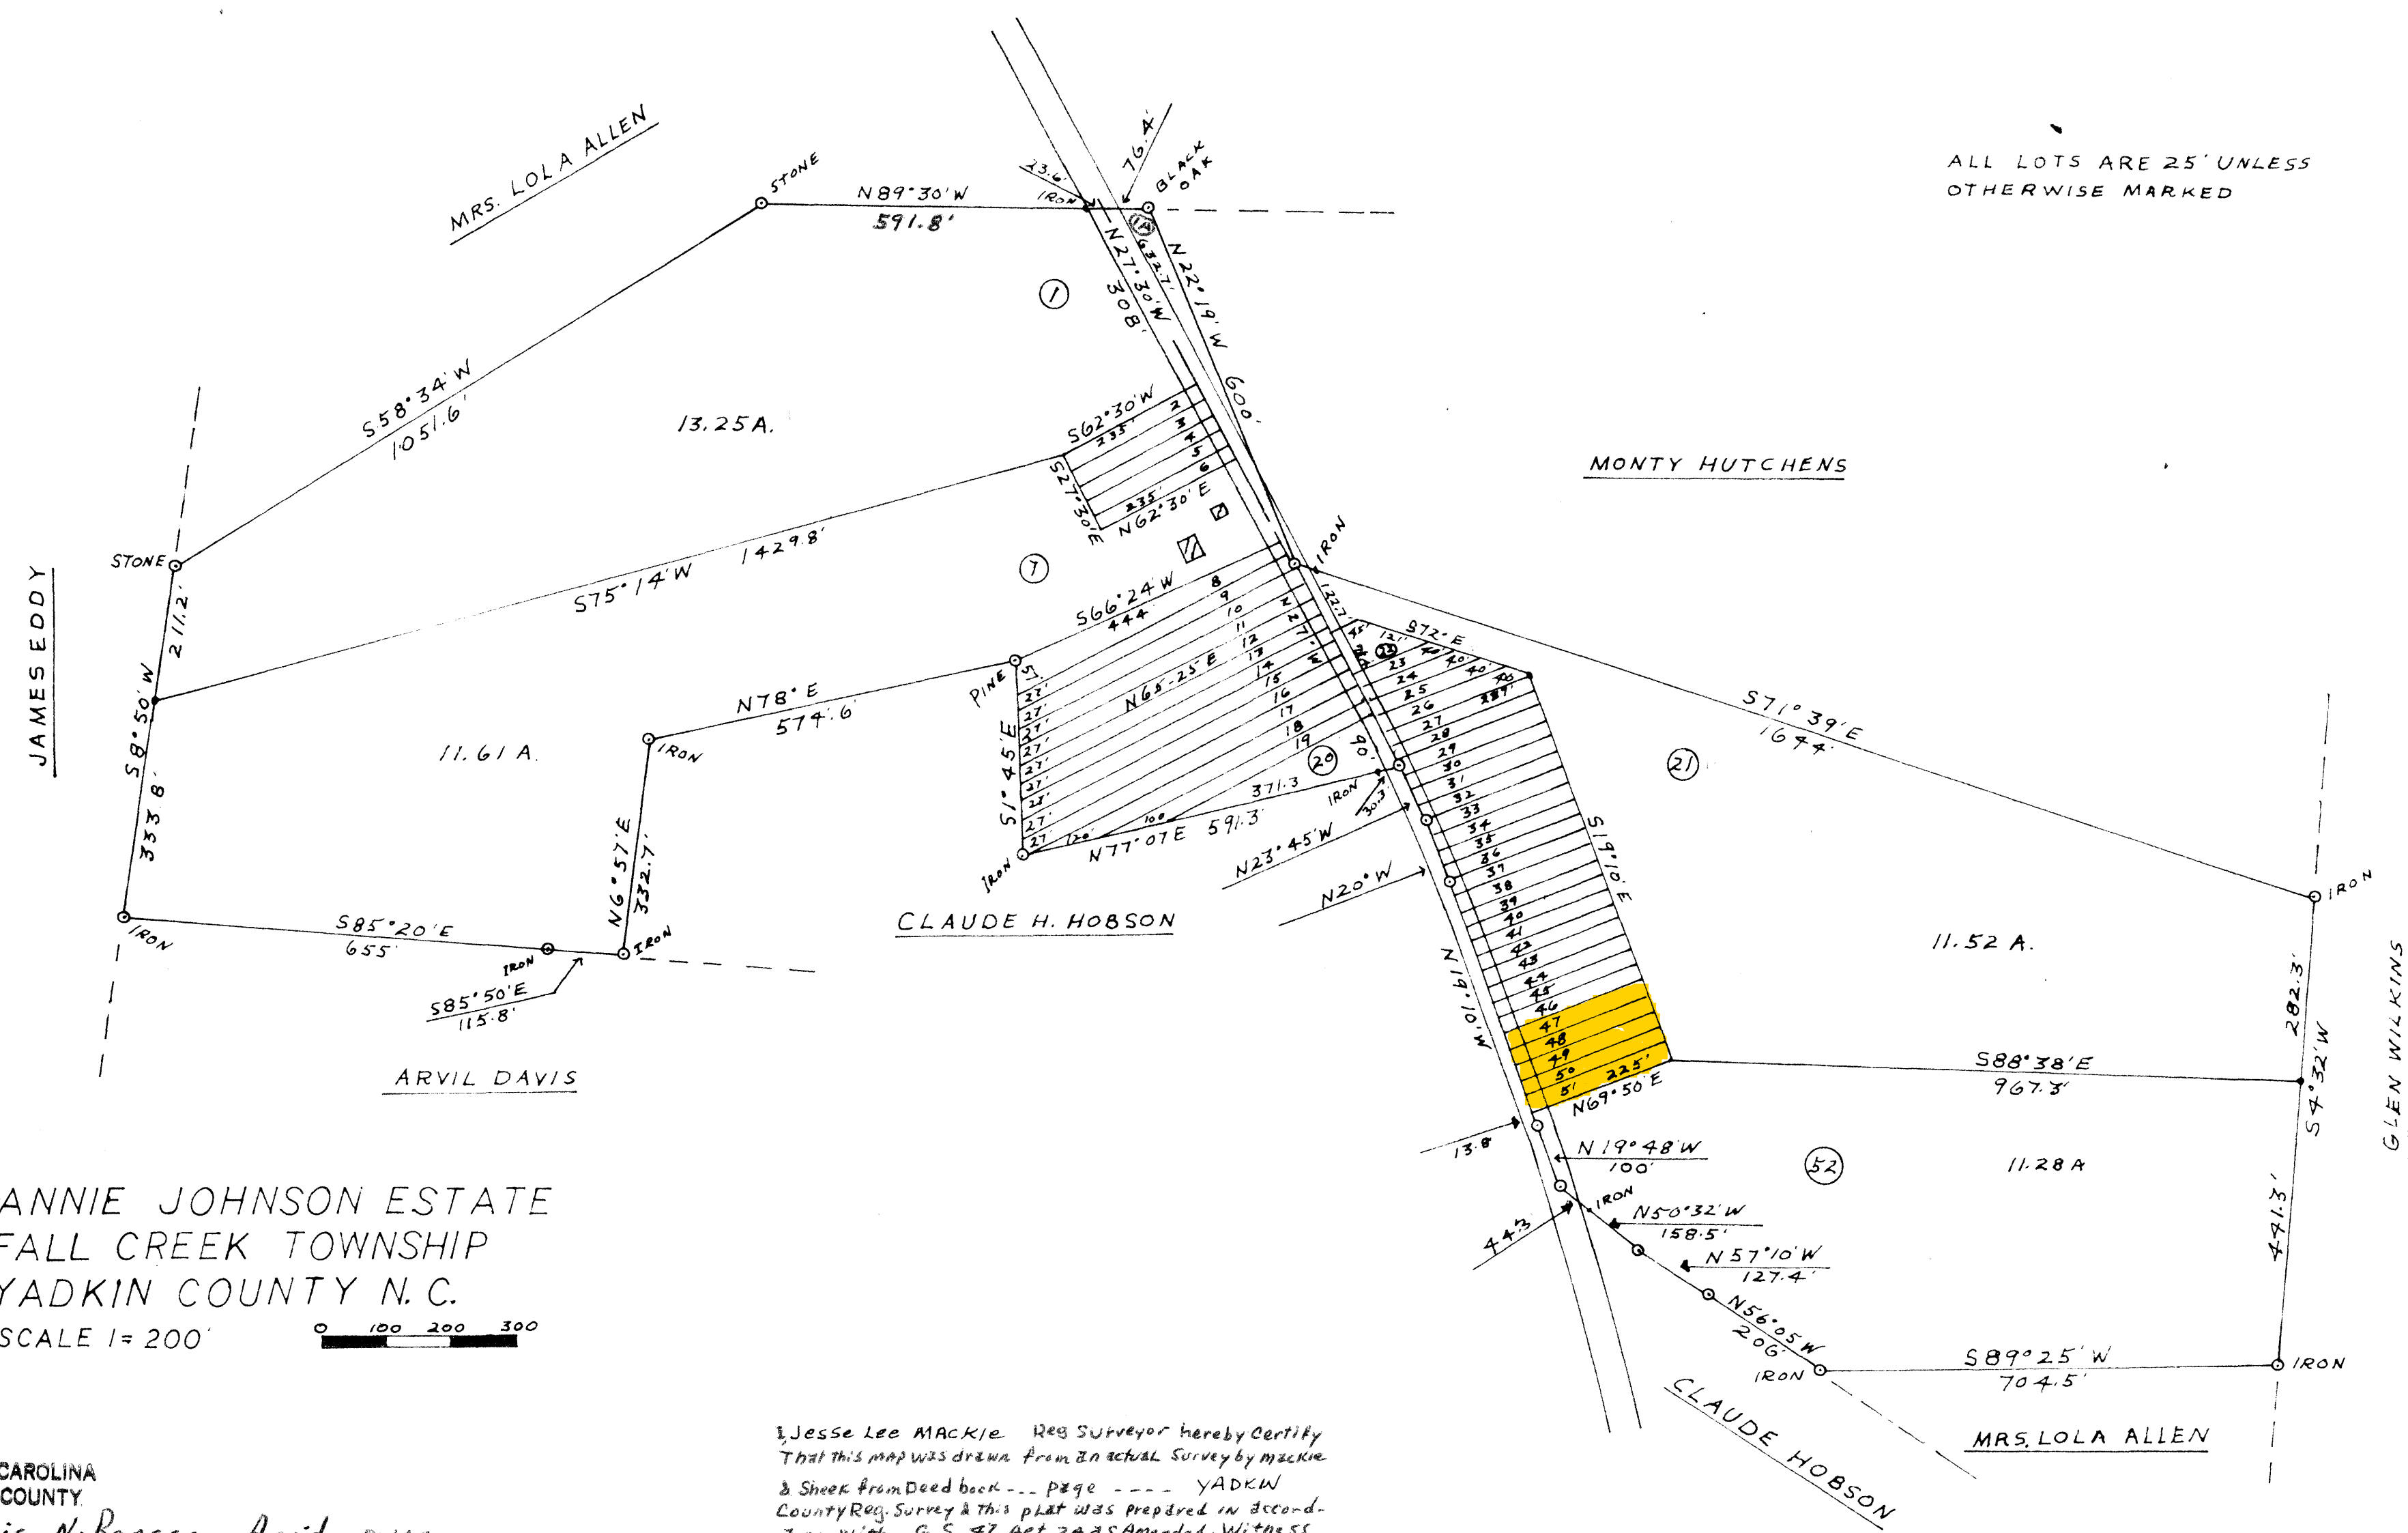

ANNIE JOHNSON ESTATE
FALL CREEK TOWNSHIP
YADKIN COUNTY N.C.
SCALE 1"= 200'

I, Jesse Lee Mackie, Reg Surveyor hereby Certify
That this map was drawn from an actual Survey by Mackie
& Sheek from Deed book --- page --- YADKW
County Reg. Survey & this plat was prepared in accord-
ance with G.S. § 7 Act 24 as Amended. Witness
my hand and seal this 1 - DAY SEPTEMBER 19. 72.

Jesse, Lee, Mackie, R.S.

NORTH CAROLINA
YADKIN COUNTY.

I, Billie N. Renegar, Asst. Register
of Deeds of said County, do hereby certify that
 James L. Mack surveyor, personally appeared
before me this date and acknowledged the due execution of
the foregoing Certificate.

This 5th day of September 1977.

J. H. Pindexter, Register of Deeds
By Billie N. Renegar

REVISIONS			ANNIE JOHNSON ESTATE		
NO.	DATE	BY			
1					
2					
3					
4					
5					
			DESIGN BY	SCALE	MATERIAL
			ROY SHEEK	1" = 200'	
			PK 2	DATE	DRAWING NO.
				9-1-72	
			TITLE BLOCK	APP'D	