


FILED FOR RECORD IN GREENVILLE COUNTY, SC ROD  
2008077810 Book: PLL 1073 Page: 82-82  
August 22, 2008 04:14:37 PM

August 22, 2008 04:14:57 PM  
*Timothy J. Manney*

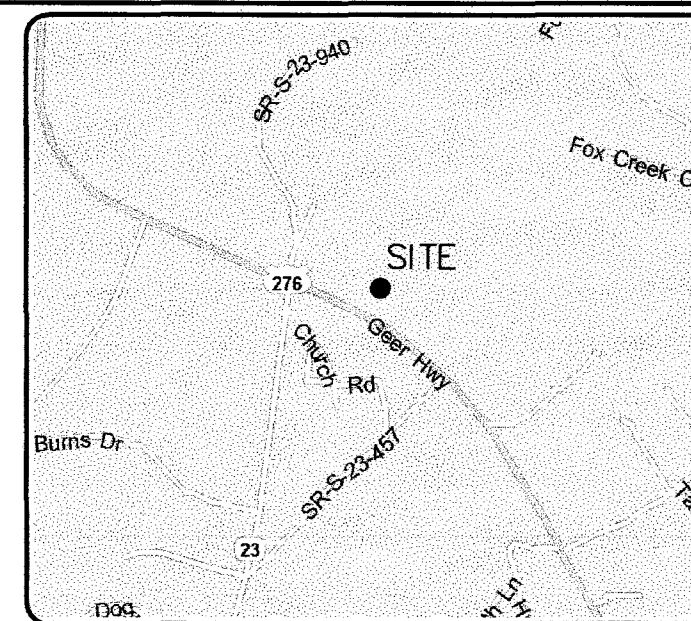

LOCATION MAP  
NOT TO SCALE

**3D  
LAND  
SURVEYING,  
INC.**  
P.O. BOX 8494  
GREENVILLE, SC 29604

|                    |                  |
|--------------------|------------------|
| DRAWN BY:<br>TIPPY | DATE:<br>6-25-08 |
| ACCESS EASEMENT    | 7/9/08           |
| ADDED ACREAGE      | 7-21-08          |
| Revision/Issue     | Date             |

CABLE TV  
CHAIN LINK FENCE  
FIBER OPTIC CABLE  
GAS LINE  
OVERHEAD POWER  
OVERHEAD TELEPHONE  
STORM DRAIN  
SANITARY SEWER  
UNDERGROUND POWER  
UNDERGROUND TEL

Ⓢ GAS METER  
 Ⓢ GAS VALVE  
 Ⓢ IRON PIN  
 Ⓢ LIGHT POLE  
 Ⓢ MANHOLE (BELLSOUTH)  
 Ⓢ MANHOLE (SD)  
 Ⓢ MANHOLE (SS)  
 Ⓢ POWER POLE  
 Ⓢ TELEPHONE  
 Ⓢ WATER METER

☐ P REINFORCED CONC PIPE  
☐ W RIGHT OF WAY  
☐ S STORM DRAIN  
☐ SANITARY SEWER  
☐ S S EASEMENT  
☐ P VTRIFIED CLAY PIPE  
☐ CATCH BASIN  
☐ DROP INLET  
☒ ELEC TRANS  
☐ ELEVATION


1L BUILDING LINE  
 1L CENTERLINE  
 1P CORRUGATED METAL PIPE  
 1T CRIMP TOP  
 1E DRAINAGE EASEMENT  
 1P EDGE OF PAVEMENT  
 1O IRON PIN OLD  
 1S IRON PIN SET  
 1&C NAIL & CAP  
 1T OPEN TOP

ROLINA  
LLC

**SURVEY FOR  
DIDO CAPITAL  
GEER HIGHWAY  
WILLE COUNTY, SOUTH**

1487-784

0305040101600

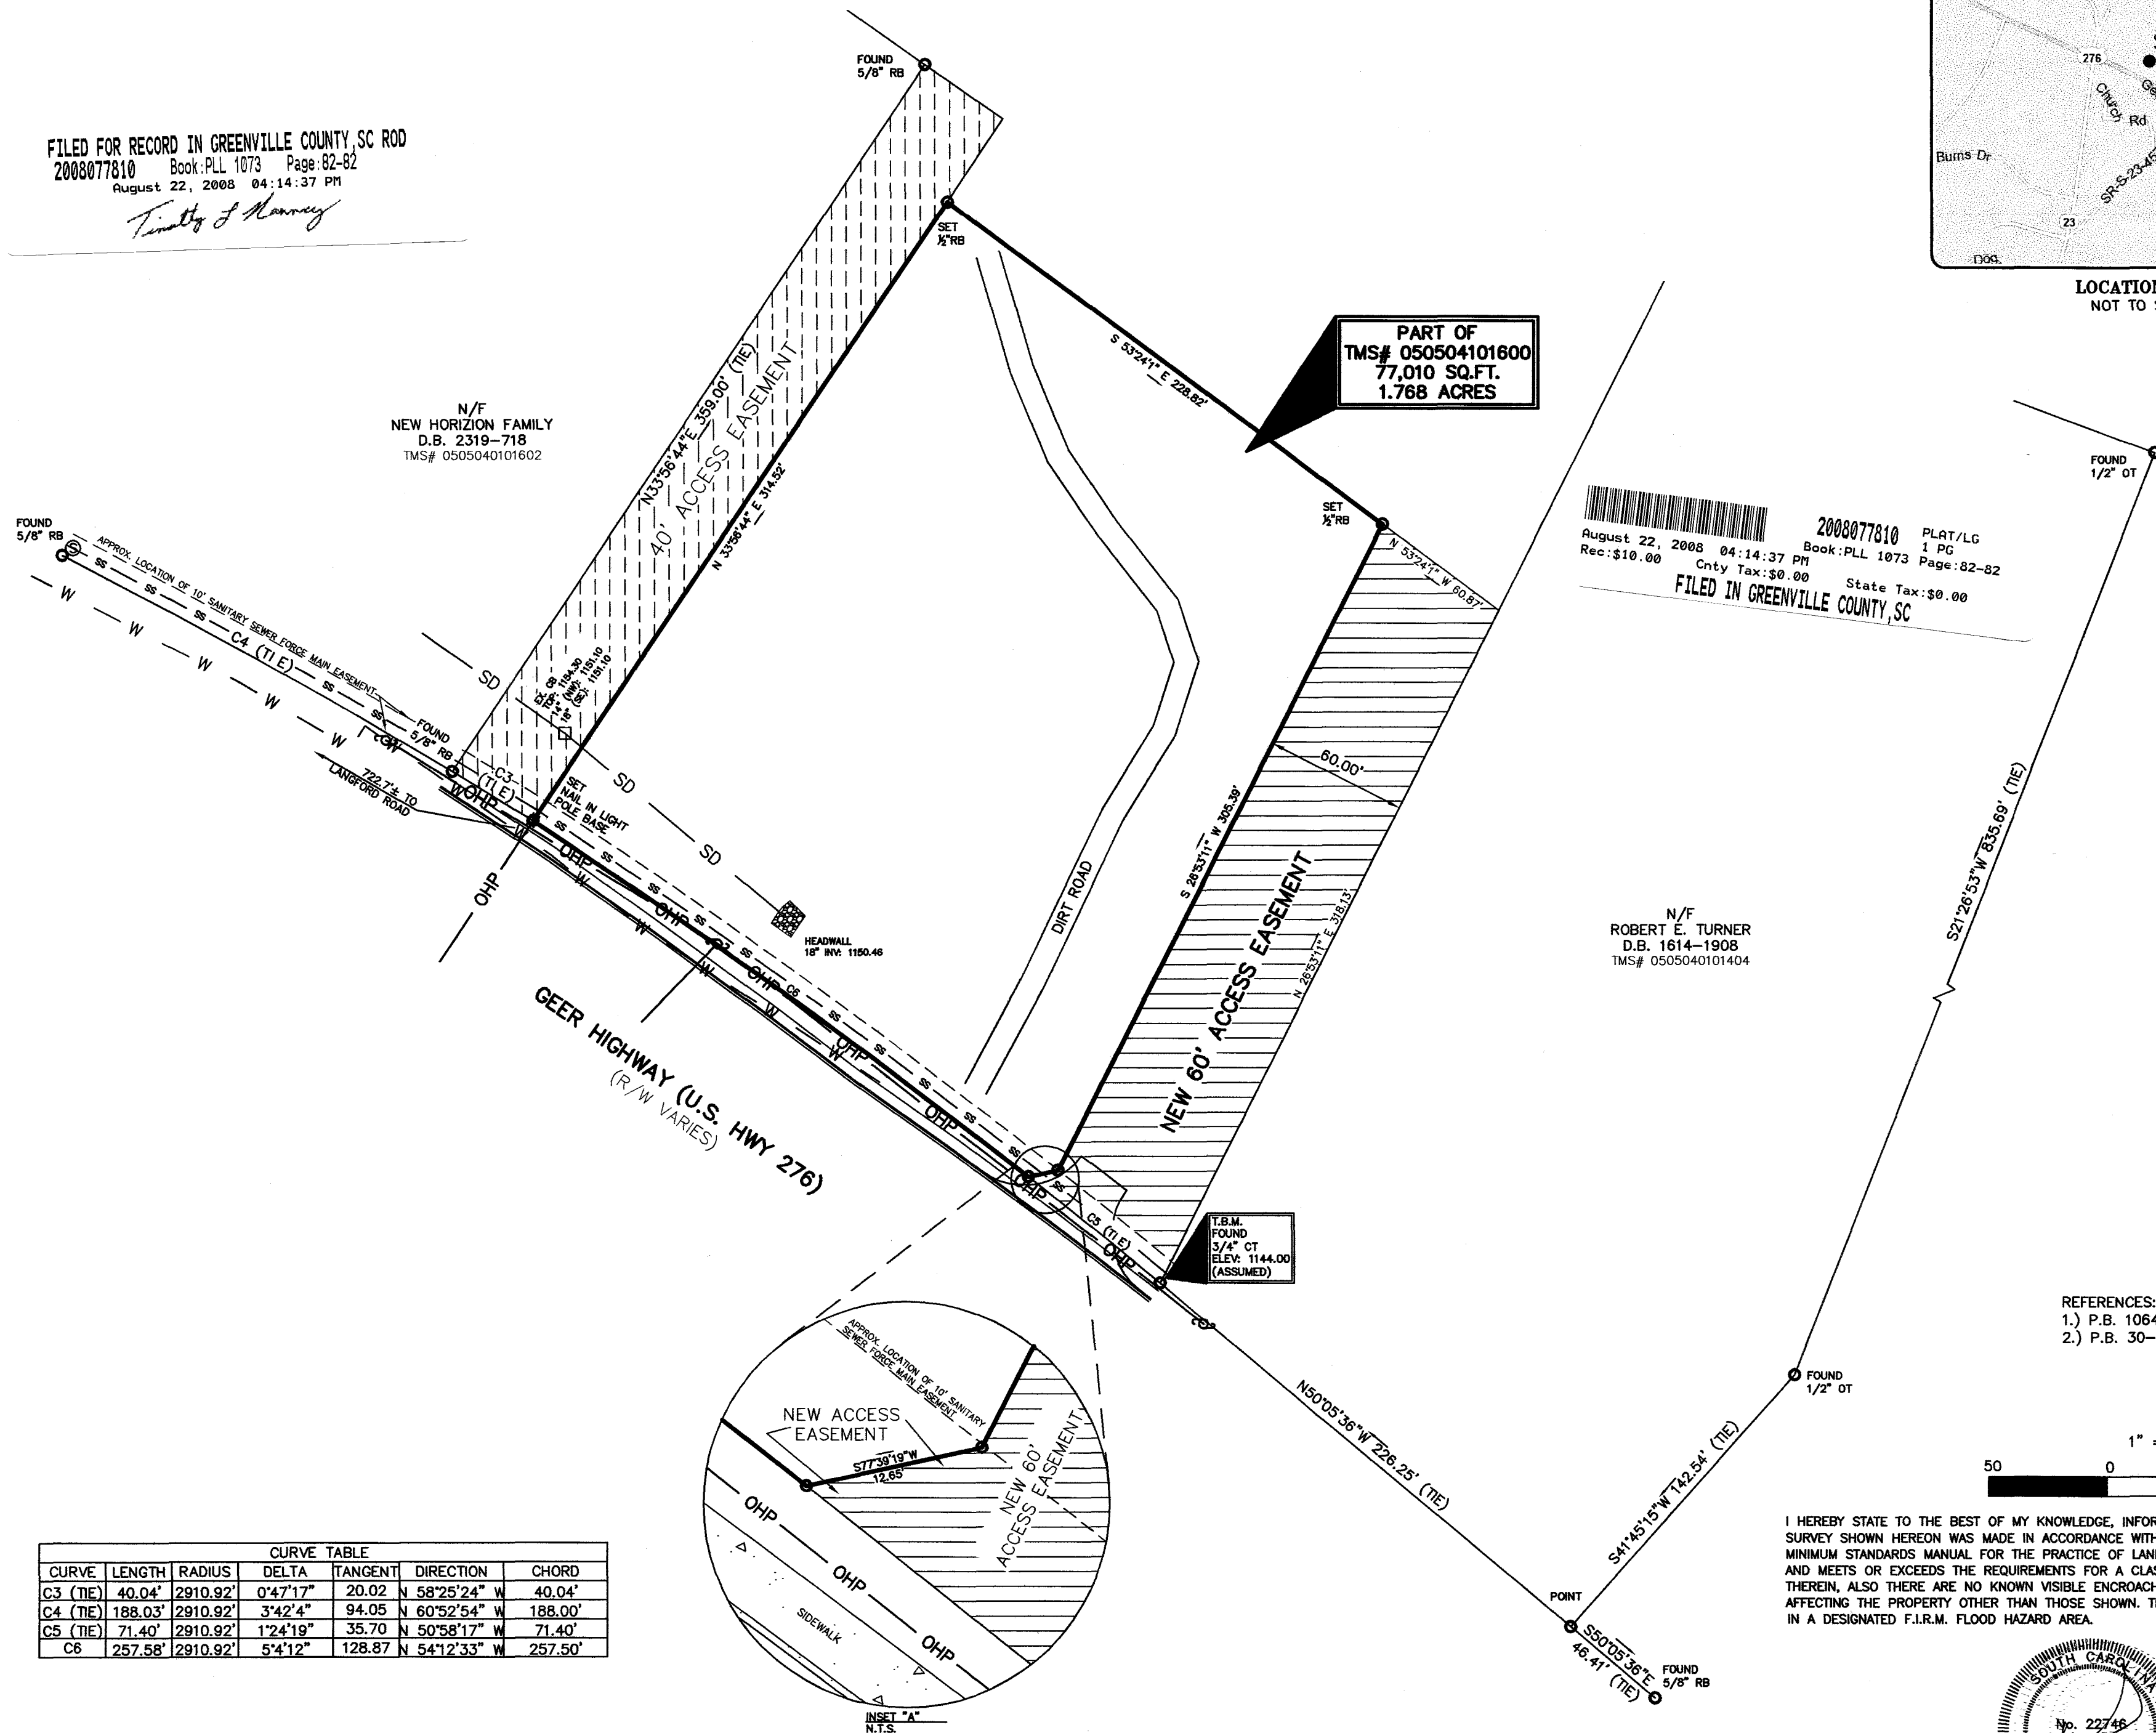

| CURVE TABLE |         |          |          |         |               |         |
|-------------|---------|----------|----------|---------|---------------|---------|
| CURVE       | LENGTH  | RADIUS   | DELTA    | TANGENT | DIRECTION     | CHORD   |
| C3 (TIE)    | 40.04'  | 2910.92' | 0°47'17" | 20.02   | N 58°25'24" W | 40.04'  |
| C4 (TIE)    | 188.03' | 2910.92' | 3°42'4"  | 94.05   | N 60°52'54" W | 188.00' |
| C5 (TIE)    | 71.40'  | 2910.92' | 1°24'19" | 35.70   | N 50°58'17" W | 71.40'  |
| C6          | 257.58' | 2910.92' | 5°41'12" | 128.87  | N 54°12'33" W | 257.50' |

I HEREBY STATE TO THE BEST OF MY KNOWLEDGE, INFORMATION, AND BELIEF, THE SURVEY SHOWN HEREON WAS MADE IN ACCORDANCE WITH THE REQUIREMENTS OF THE MINIMUM STANDARDS MANUAL FOR THE PRACTICE OF LAND SURVEYING IN SOUTH CAROLINA, AND MEETS OR EXCEEDS THE REQUIREMENTS FOR A CLASS B SURVEY AS SPECIFIED THEREIN, ALSO THERE ARE NO KNOWN VISIBLE ENCROACHMENTS OR PROJECTIONS AFFECTING THE PROPERTY OTHER THAN THOSE SHOWN. THIS STRUCTURE IS NOT LOCATED IN A DESIGNATED F.I.R.M. FLOOD HAZARD AREA.

