


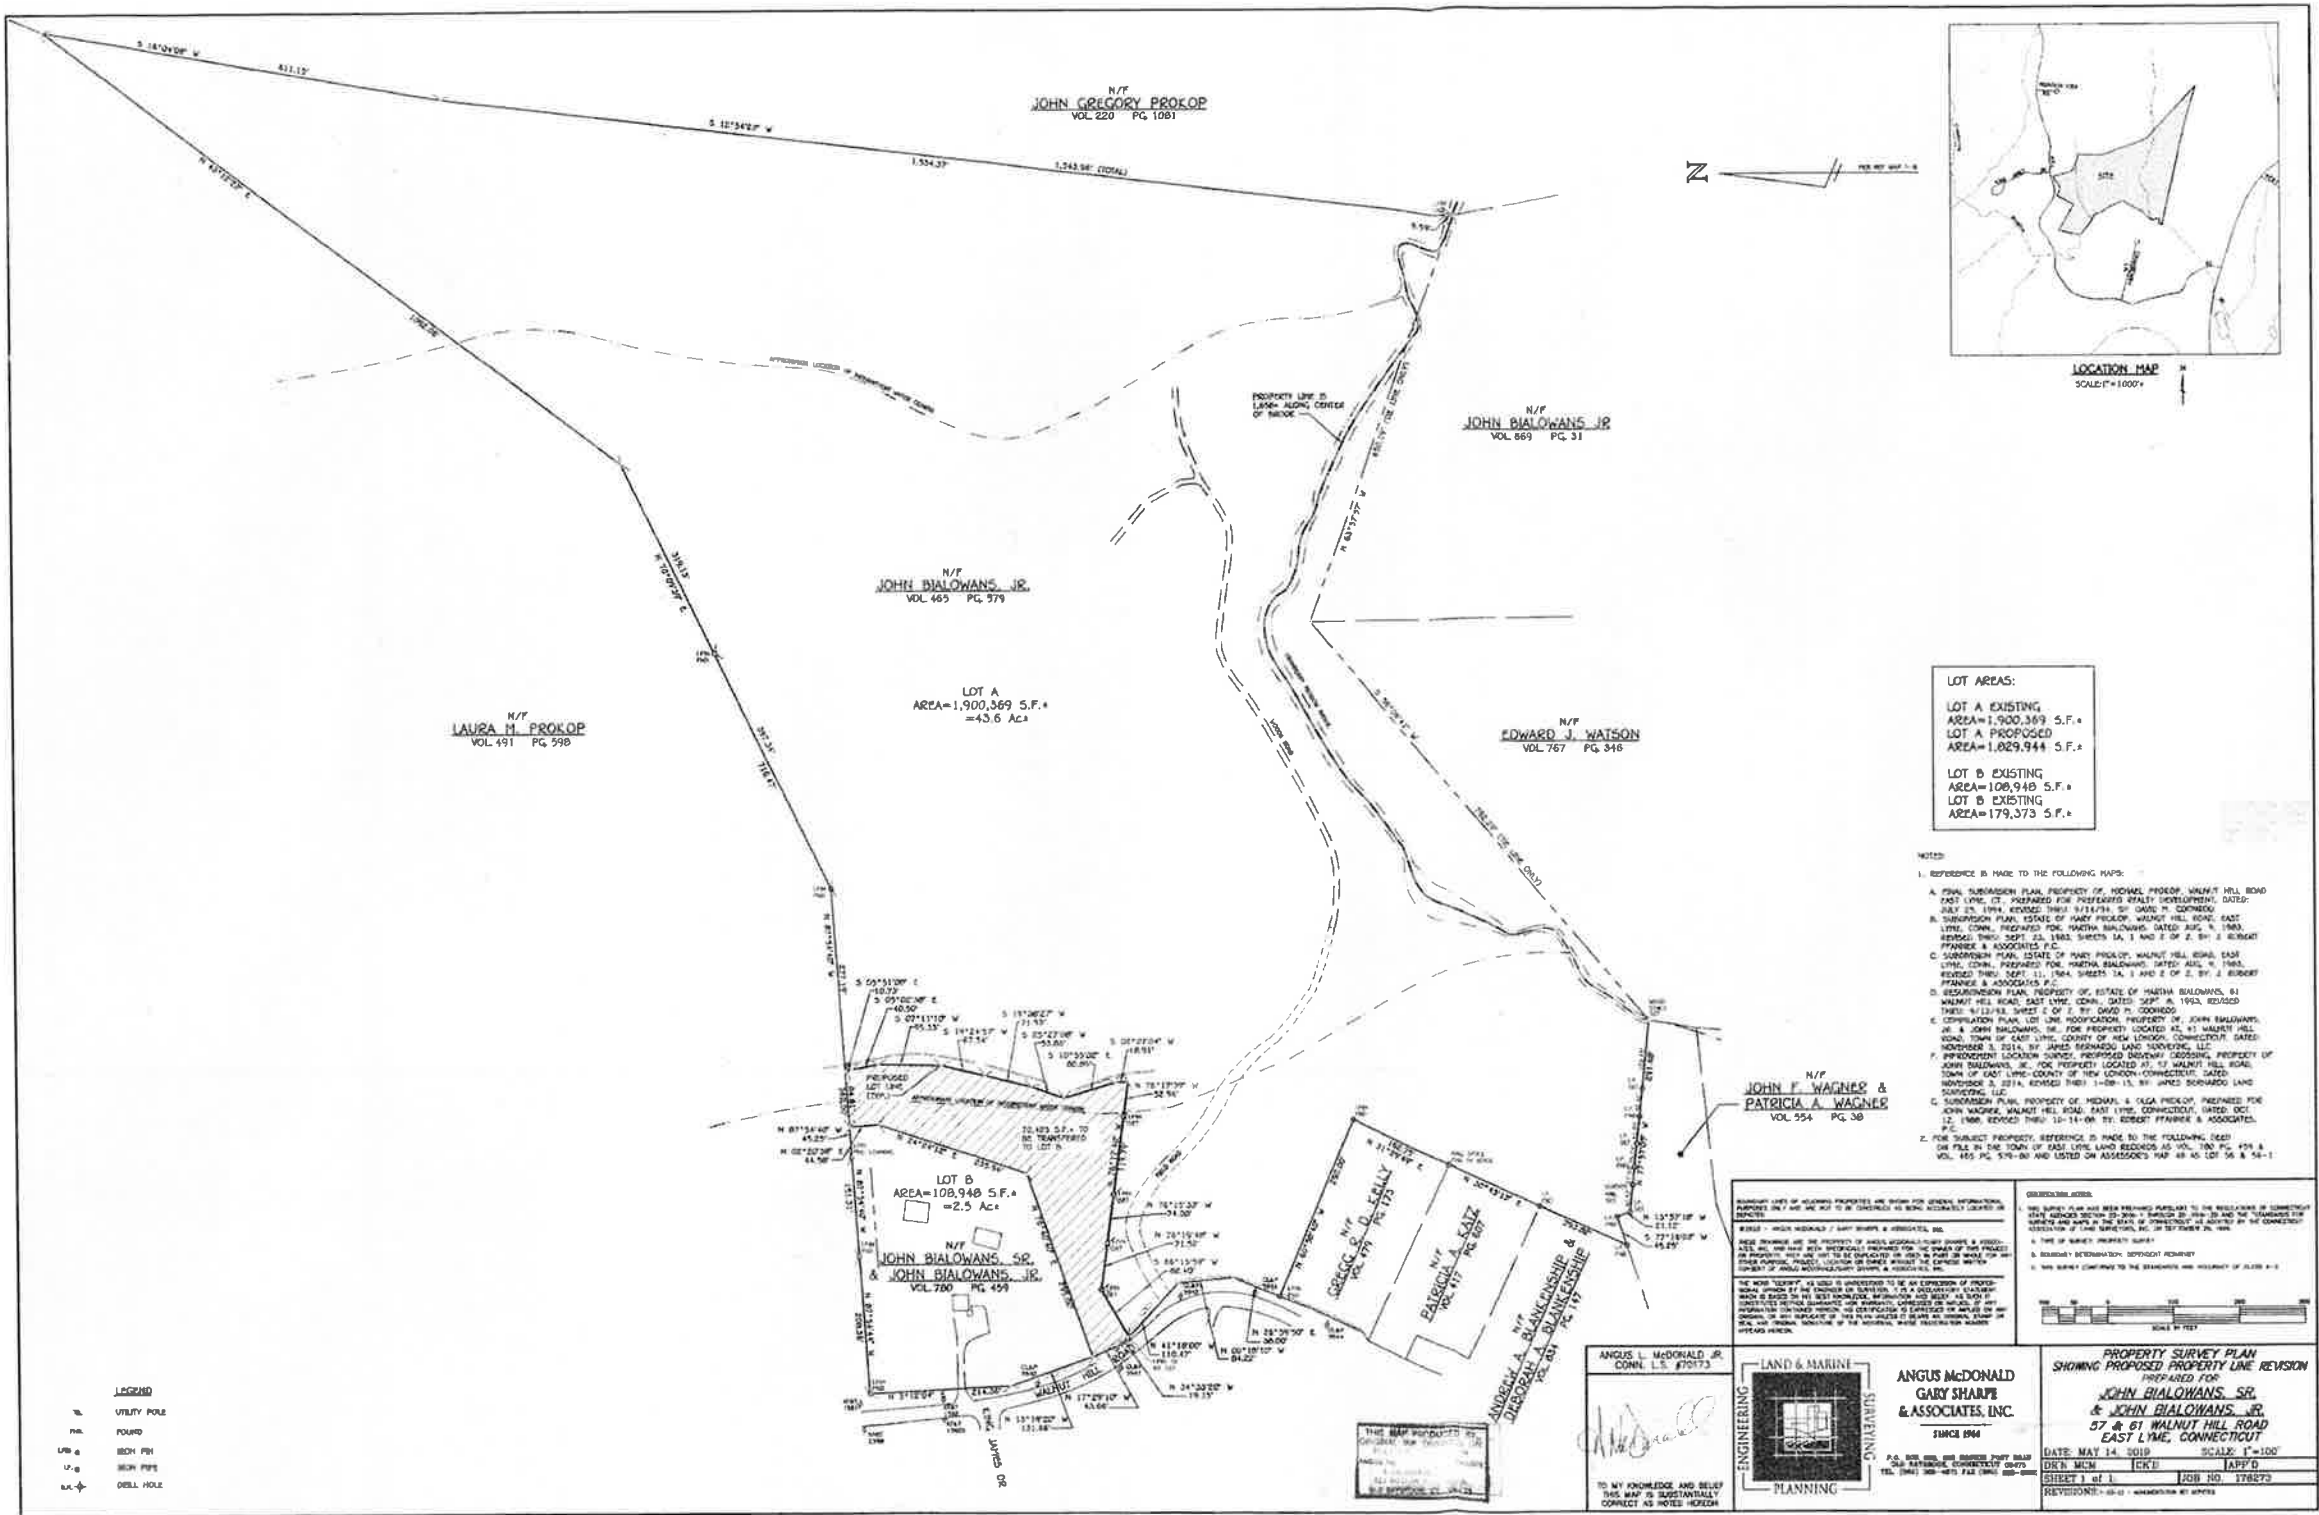

LOT AREAS:
LOT A EXISTING
AREA=1,900,369 S.F.
LOT A PROPOSED
AREA=1,029,944 S.F.

LOT B EXISTING
AREA=108,948 S.F.
LOT B EXISTING
AREA=179,373 S.F.

- NOTES:
- REFERENCE IS MADE TO THE FOLLOWING MAPS:
 - FOR SUBJECT PROPERTY, REFERENCE IS MADE TO THE FOLLOWING DEED:
 - ONE FILE IN THE TOWN OF EAST LYME LAND RECORDS AS VOL. 700, PGS. 429 & 430, VOL. 465 PG. 576-580 AND LISTED ON ADJACENT'S MAP AS LOT 56 & 58-1.

ANGUS L. McDONALD, JR.
CONV. L.S. #70173

LAND & MARINE
ENGINEERING
PLANNING

ANGUS McDONALD
GARY SHARPE
& ASSOCIATES, INC.
SINCE 1964


TO MY KNOWLEDGE AND BELIEF
THIS MAP IS SUBSTANTIALLY
CORRECT AS NOTED HEREON

PROPERTY SURVEY PLAN
SHOWING PROPOSED PROPERTY LINE REVISION
PREPARED FOR
JOHN BIALOWANS, SR.
& JOHN BIALOWANS, JR.
57 & 61 WALNUT HILL ROAD
EAST LYME, CONNECTICUT

DATE: MAY 14, 2019 SCALE: 1"=100'
DRAWN BY: [Signature] LAYED

- LEGEND
- UTILITY POLE
 - POUND
 - IRON PIN
 - IRON PIPE
 - DELL HOLE