



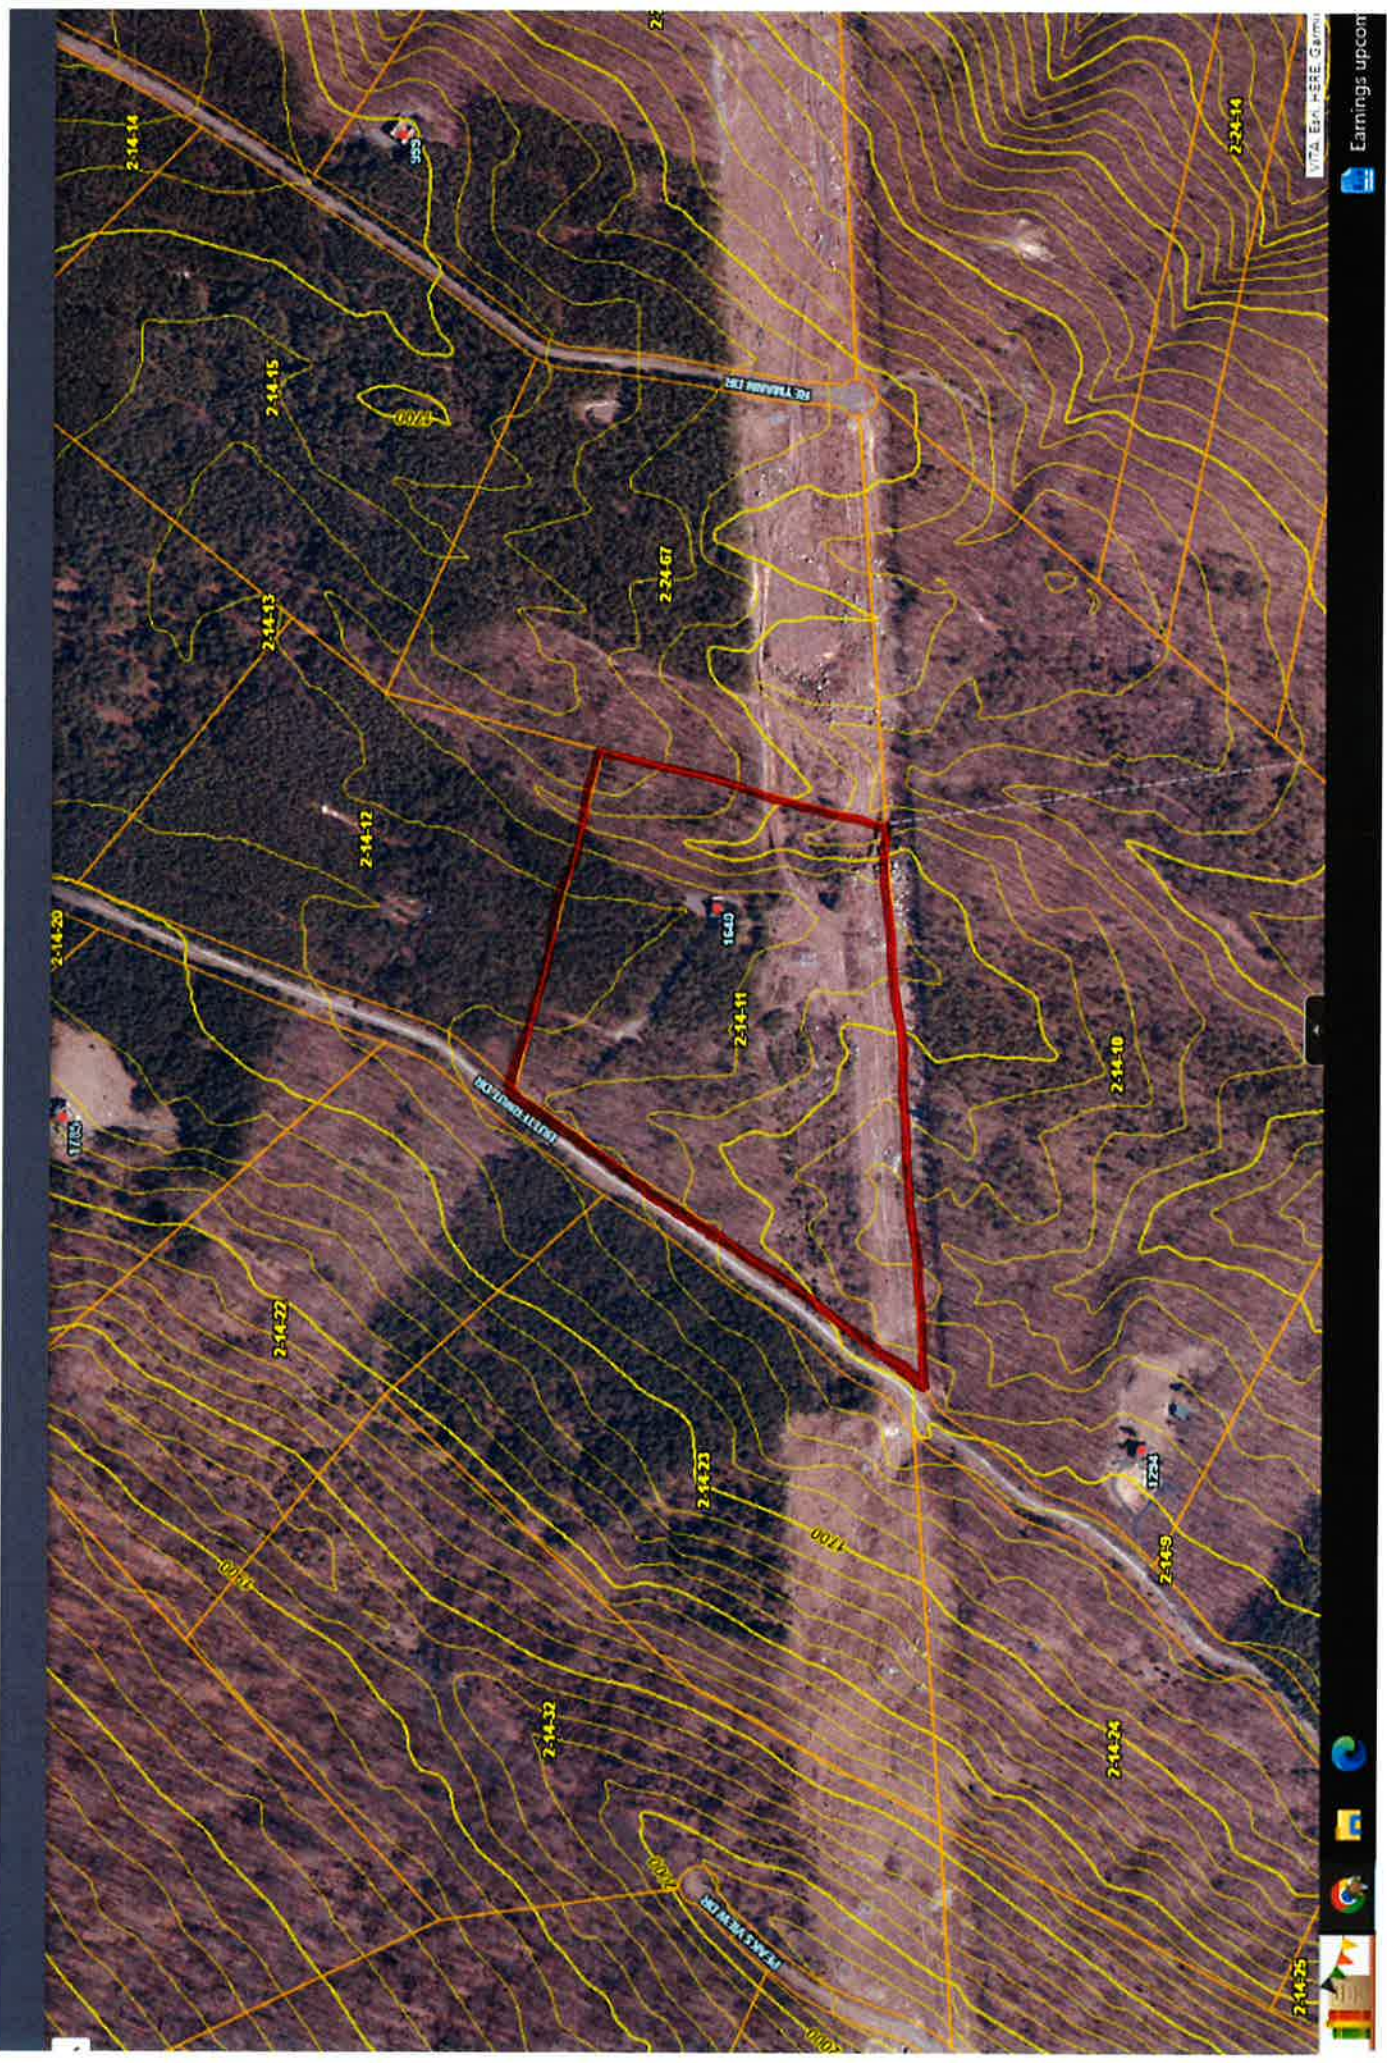



Scale In Feet 1"=400'

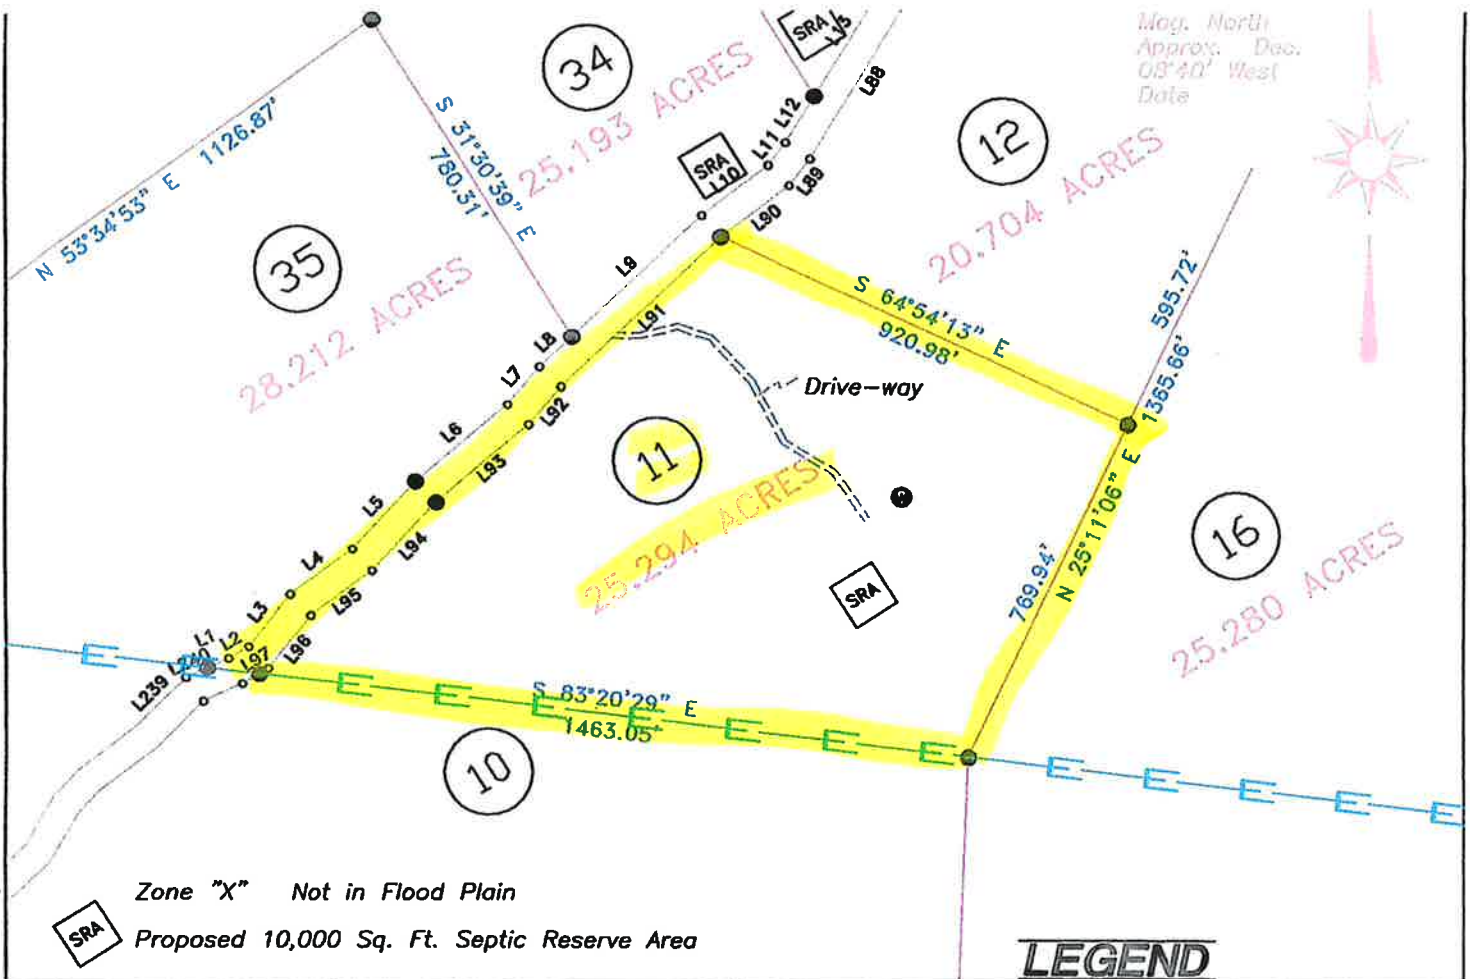

**PLAT OF PROPOSED
SEPTIC AND WELL LOCATION
FOR
HENRY BOWDEN
River Ridge Subdivision
Lot 11 Section 2
25.294 Acres**

Capon District Hampshire County West Virginia



Seal

I Certify That the Information Contained on This Plat is, to the Best of My Knowledge, Correct and in Accordance with the Laws of This State Governing the Profession of Land Surveying.


David W. Jopling, PS#984 For L & W Ent.

Signed:

Date: May 15, 2003
Scale: 1"=400'

Located May 12, 2003 By
L & W Enterprises, Inc.
14 South Grove Street
Petersburg, WV 304-257-4818

Drawn By: DWJ

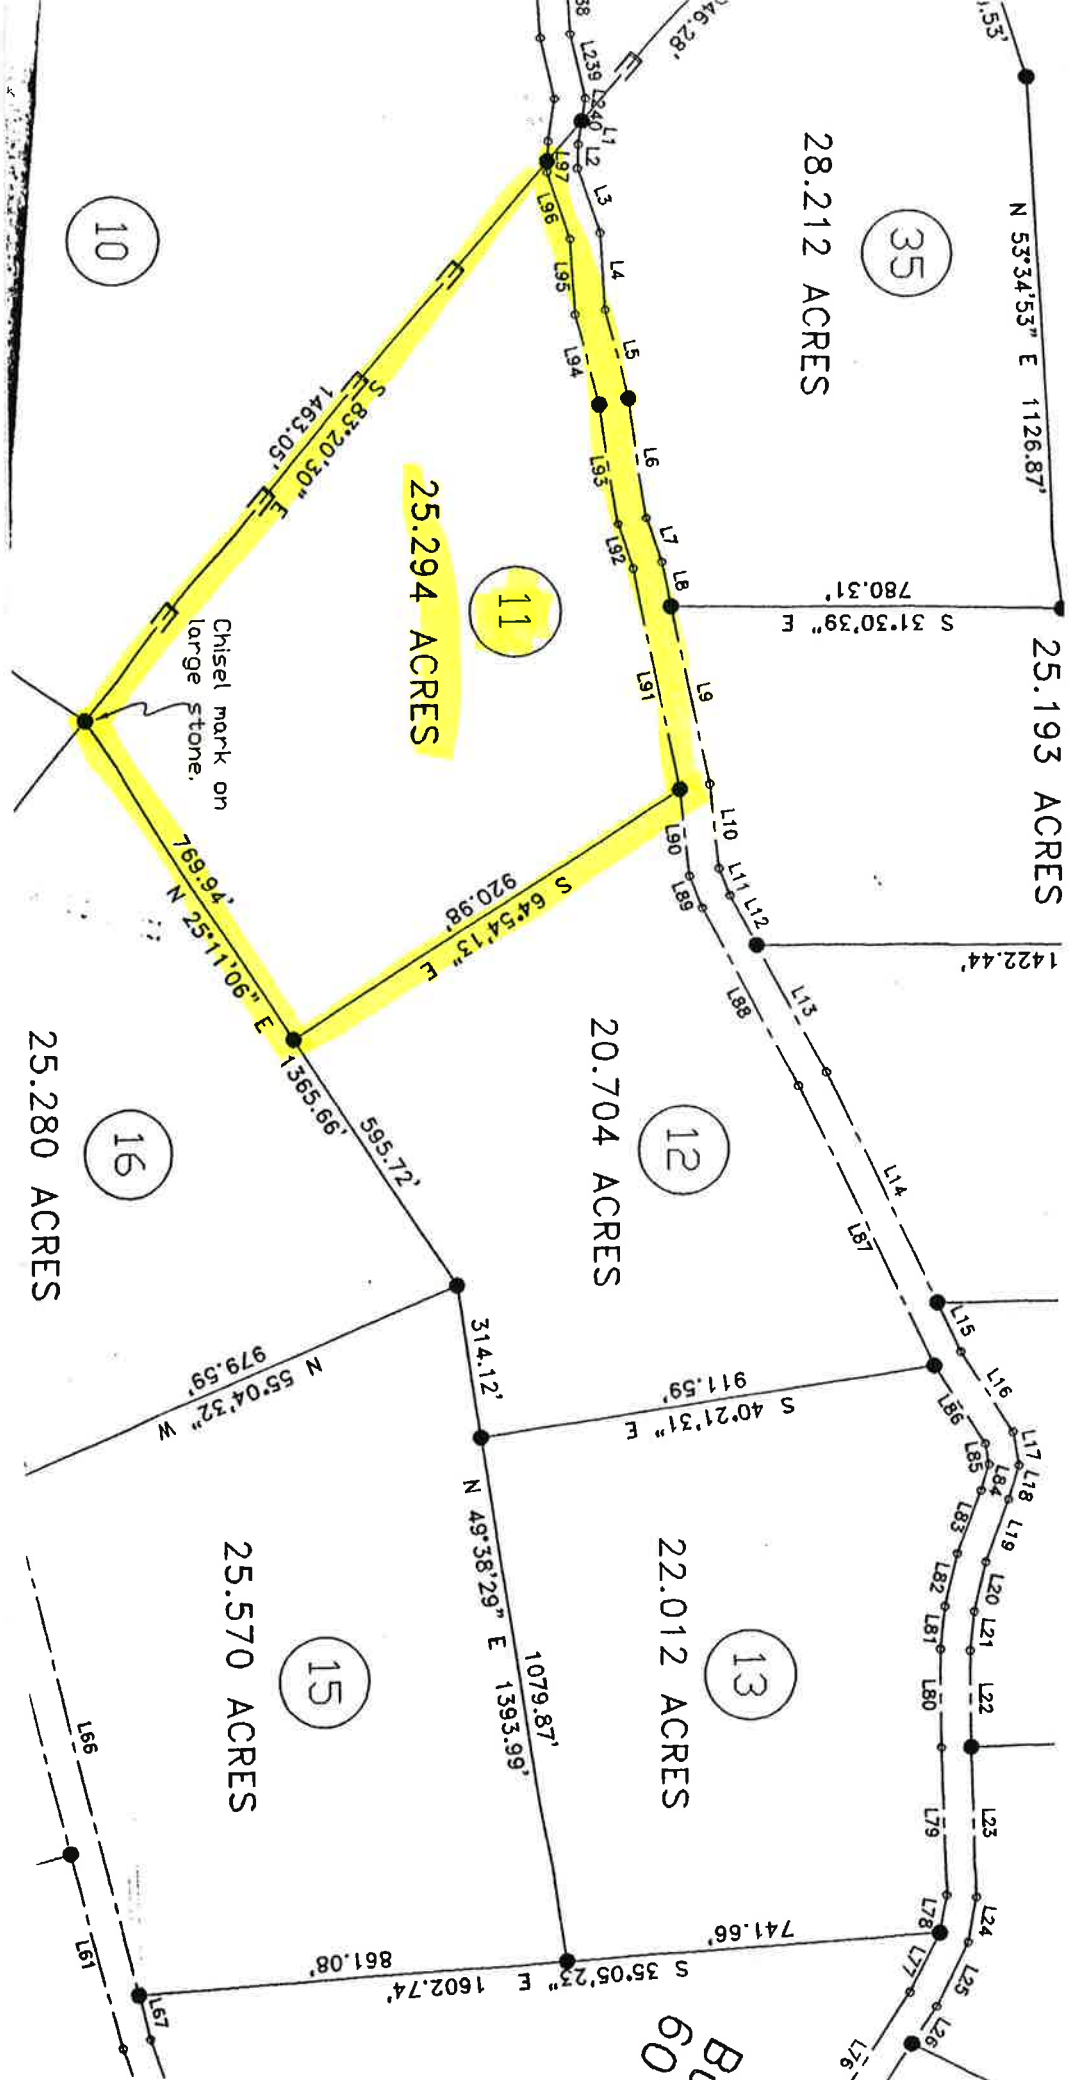

28.212 ACRES

25.193 ACRES

25.294 ACRES

20.704 ACRES

22.012 ACRES

25.570 ACRES

25.280 ACRES

Chisel mark on
large stone.

Bl 60