


LEGEND

GRID STAKE

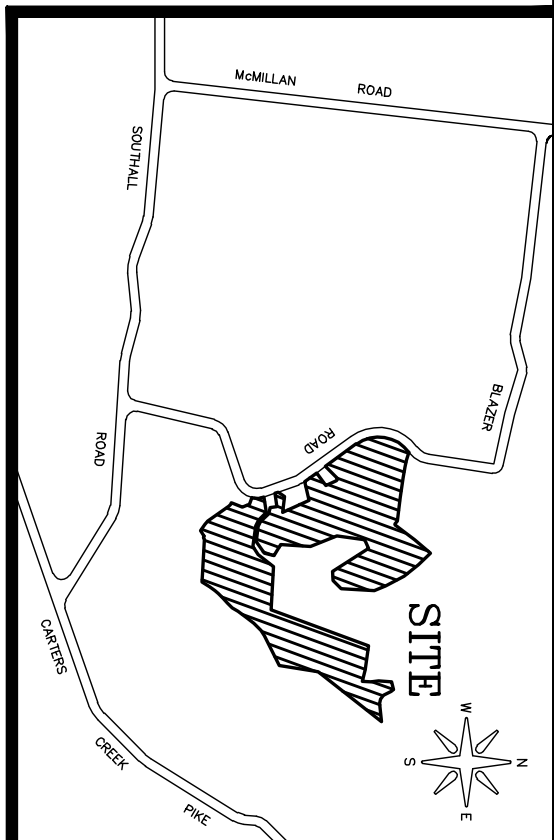

VICINITY MAP
NTS


92.83 ACRES±

JASON ALLEN WINN & HOLLY BIGHON WINN
3148 BLAZER ROAD
DEED BK: 922, PAGE: 583, R.O.W.C. TN.
MAP: 091, PARCEL: 013.01, R.O.W.C. TN.

ROOGER D. MOORE & JOYCE D. MOORE
3148 BLAZER ROAD
DEED BK: 3303, PAGE: 668, R.O.W.C. TN.
MAP: 091, PARCEL: 013.01, R.O.W.C. TN.

HARRY H. HUGHES REV. TRUST
3148 BLAZER ROAD
DEED BK: 922, PAGE: 583, R.O.W.C. TN.
MAP: 077, PARCEL: 045.00, R.O.W.C. TN.


DUSTIN NOBLE & JUSTINE NOBLE
3144 BLAZER ROAD
DEED BK: 9021, PAGE: 118, R.O.W.C. TN.
MAP: 091, PARCEL: 013.03, R.O.W.C. TN.

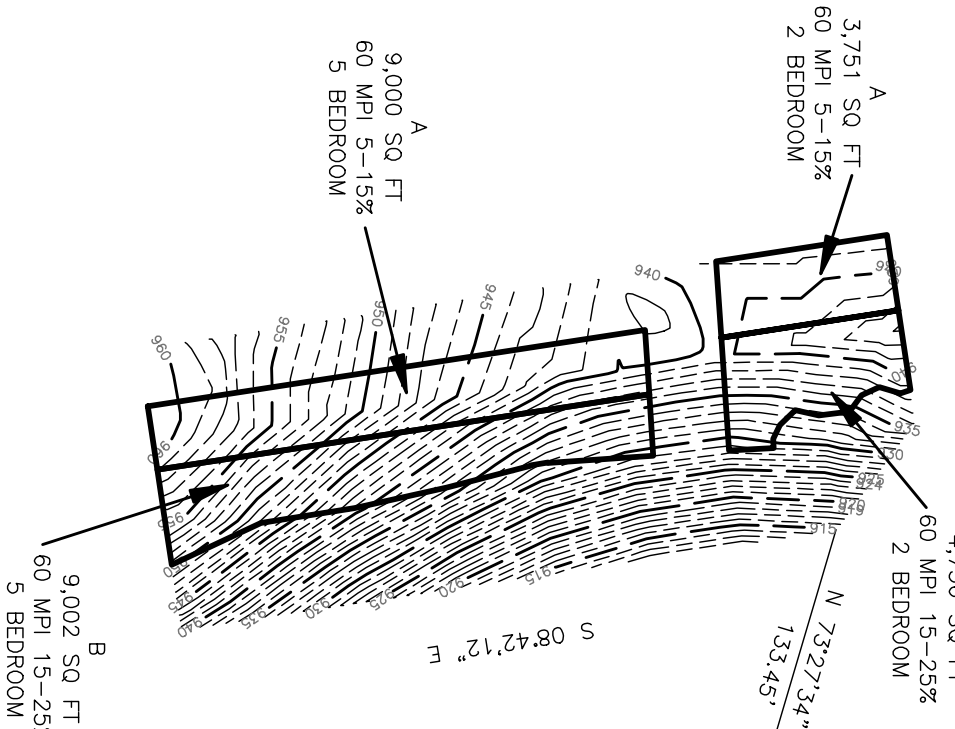

111.72 ACRES±

JASON ALLEN WINN & HOLLY BIGHON WINN
3105 SOUTHALL ROAD
DEED BK: 9122, PAGE: 228, R.O.W.C. TN.
MAP: 091, PARCEL: 013.04, R.O.W.C. TN.

POLLY C. POTETTE & CHARLES M. POTETTE JR.
3105 BLAZER ROAD
DEED BK: 5792, PAGE: 421, R.O.W.C. TN.
MAP: 091, PARCEL: 014.00, R.O.W.C. TN.

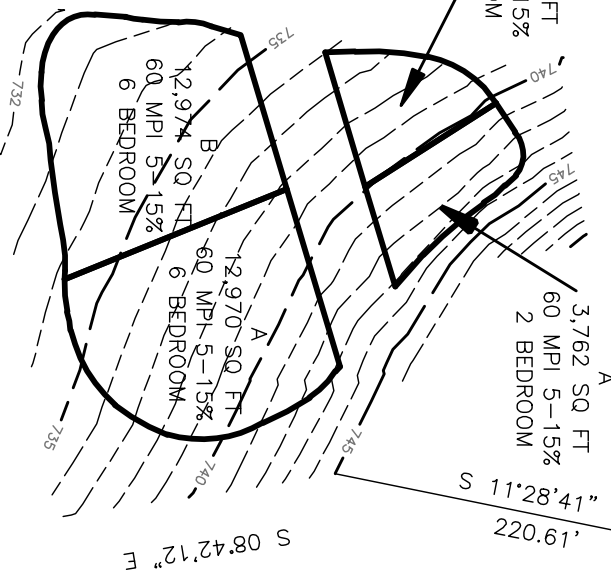

SURVEYOR'S CERTIFICATE

I hereby certify that to the best of my knowledge and belief the hereon shown grid map has 111.000 degree of accuracy and is true and correct.

By: _____ Date: _____

Term, Registered Surveyor No. _____

LLOYD D. SMITHSON & NELLE P. SMITHSON
3162 SOUTHALL ROAD
MAP: 091, PARCEL: 025.00, R.O.W.C. TN.

HAROLD E. GIVENS & ELISE M. GIVENS
3162 SOUTHALL ROAD
MAP: 091, PARCEL: 026.00, R.O.W.C. TN.


JANE S. GAFFANO & PEGGY L. ALLEN
3162 SOUTHALL ROAD
DEED BK: 7442, PAGE: 350, R.O.W.C. TN.
MAP: 091, PARCEL: 027.01, R.O.W.C. TN.

JAMES A. ADAMS
3105 SOUTHALL ROAD
DEED BK: 7844, PAGE: 310, R.O.W.C. TN.
MAP: 091, PARCEL: 027.00, R.O.W.C. TN.

SOILS GRID MAP

FOR JASON WINN PROPERTY

NEW OWNER
JASON A. WINN & HOLLY B. WINN
3105 BLAZER ROAD
TAX MAP: 091, PARCEL: 013.04 R.O.W.C. TN.

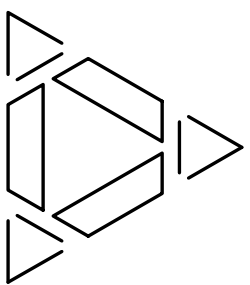

Delta Associates Inc.
INCORPORATED
Design - Surveying
7121 Crossroads Blvd., Brentwood, TN 37027
PHONE: (615) 850-3501

SCALE : 1" = 100'	DRAWN BY TDC	DATE 4/18/23	DRAWING NO. 2 OF 2
CHECKED BY TDC	JOB NO. 23-1808-3144		