

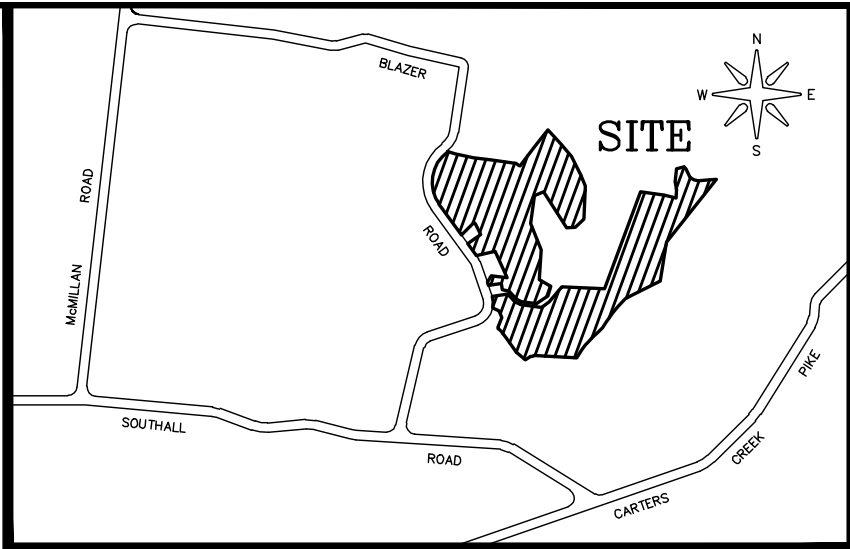


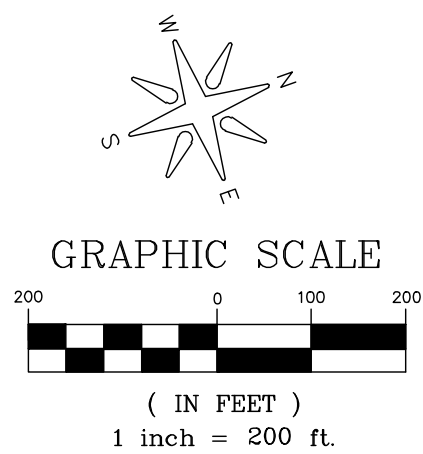


VICINITY MAP
NTS

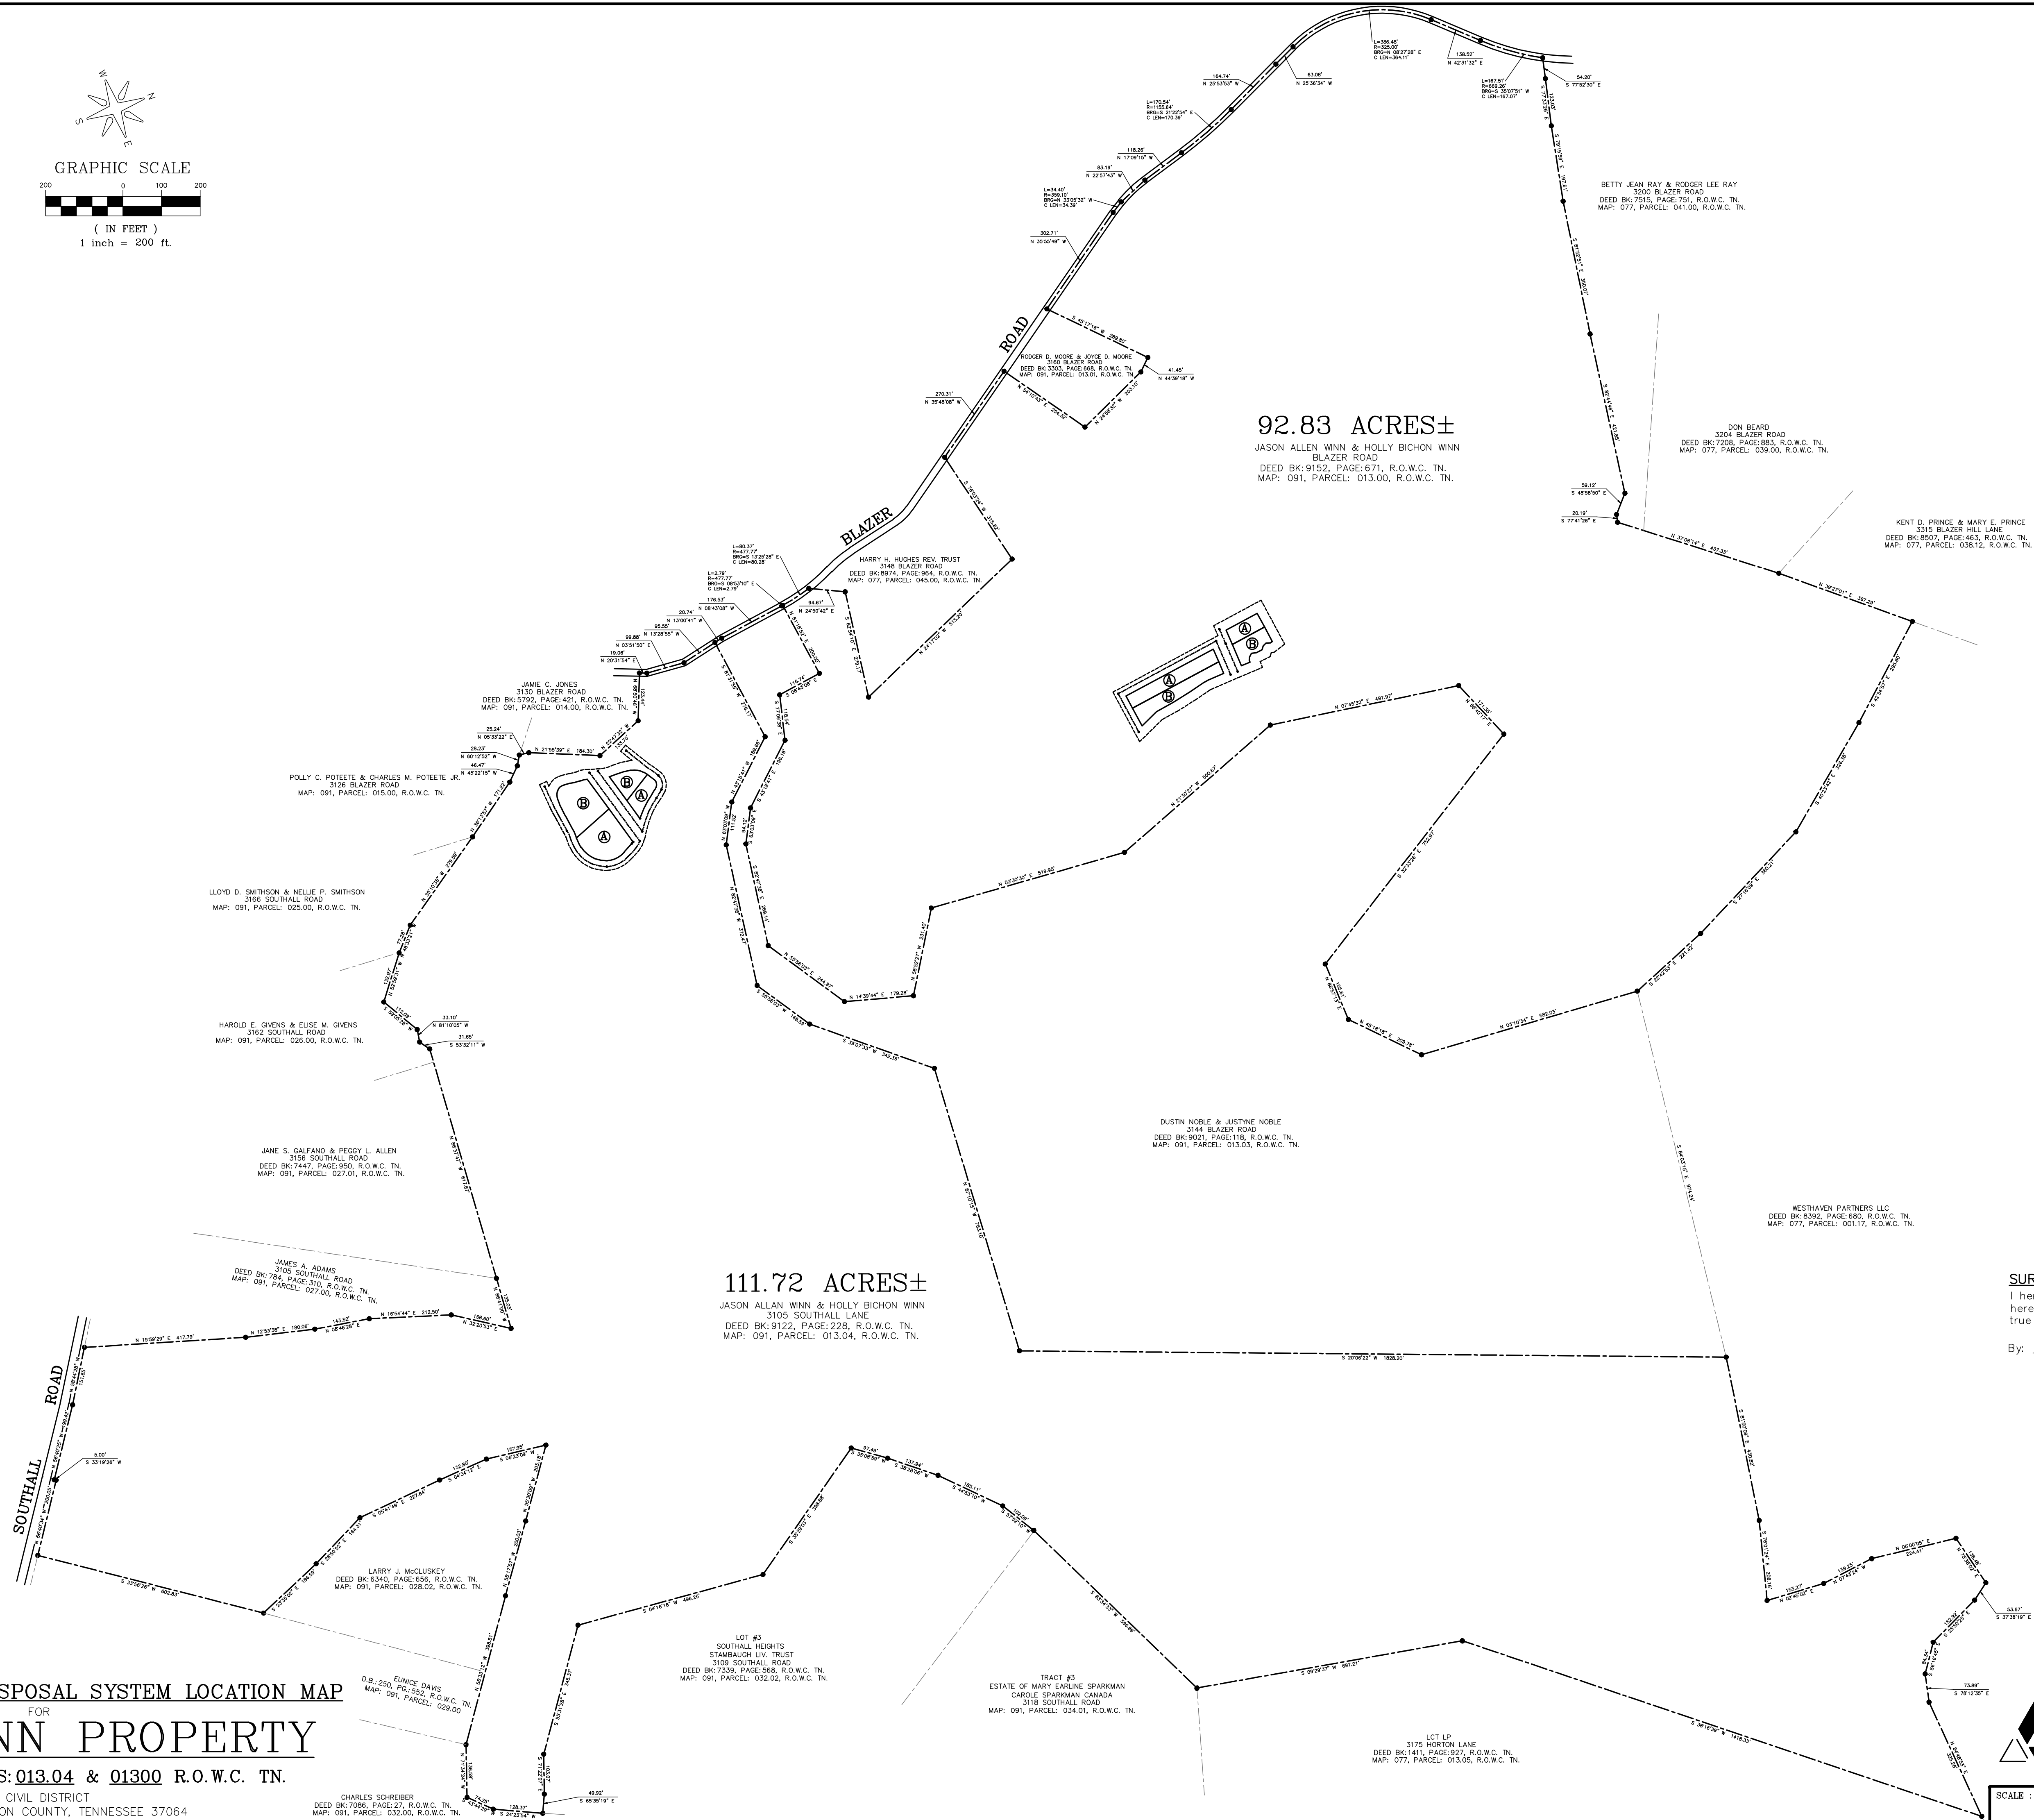

SURVEYOR'S CERTIFICATE

I hereby certify that to the best of my knowledge and belief the hereon shown grid map has 1:1000 degree of accuracy and is true and correct.

By: _____ Date: _____
Tenn. Registered Surveyor No. _____

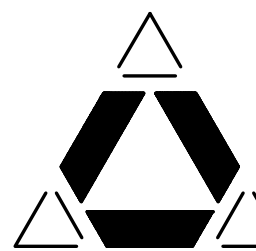

Delta
Associates Inc.
INCORPORATED
Design — Surveying
7121 Crossroads Blvd., Brentwood, TN 37027
PHONE: (615) 850-3501

SCALE : 1" = 200'	DRAWN BY TDC	DATE 2/8/23	DRAWING NO.
CHECKED BY TDC	JOB NO. 22-1830BR-3144	1 OF 2	

SUBSURFACE SEWAGE DISPOSAL SYSTEM LOCATION MAP

FOR

JASON WINN PROPERTY

TAX MAP: 091, PARCELS: 013.04 & 01300 R.O.W.C. TN.

5th CIVIL DISTRICT
FRANKLIN, WILLIAMSON COUNTY, TENNESSEE 37064

CHARLES SCHREIBER
DEED BK: 7086, PAGE: 27, R.O.W.C. TN.
MAP: 091, PARCEL: 032.00, R.O.W.C. TN.

LARRY J. McCLUSKEY
DEED BK: 6340, PAGE: 606, R.O.W.C. TN.
MAP: 091, PARCEL: 028.02, R.O.W.C. TN.

LOT #3
SOUTHALL HEIGHTS
STAMBAUGH LIV. TRUST
3109 SOUTHALL ROAD
DEED BK: 7530, PAGE: 068, R.O.W.C. TN.
MAP: 091, PARCEL: 032.02, R.O.W.C. TN.

TRACT #3
ESTATE OF MARY EARLINE SPARKMAN
CAROLE SPARKMAN CANADA
3115 SOUTHALL ROAD
MAP: 091, PARCEL: 034.01, R.O.W.C. TN.

LOT #1
3175 HORTON LANE
DEED BK: 1411, PAGE: 927, R.O.W.C. TN.
MAP: 077, PARCEL: 013.05, R.O.W.C. TN.

DUSTIN NOBLE & JUSTYNE NOBLE
3144 BLAZER ROAD
DEED BK: 9021, PAGE: 118, R.O.W.C. TN.
MAP: 091, PARCEL: 013.03, R.O.W.C. TN.

WESTHAVEN PARTNERS LLC
DEED BK: 8392, PAGE: 680, R.O.W.C. TN.
MAP: 077, PARCEL: 001.17, R.O.W.C. TN.

KENT D. PRINCE & MARY E. PRINCE
3315 BLAZER HILL LANE
DEED BK: 8507, PAGE: 463, R.O.W.C. TN.
MAP: 077, PARCEL: 038.12, R.O.W.C. TN.

DON BEARD
3204 BLAZER ROAD
DEED BK: 7208, PAGE: 883, R.O.W.C. TN.
MAP: 077, PARCEL: 038.00, R.O.W.C. TN.

BETTY JEAN RAY & RODGER LEE RAY
3200 BLAZER ROAD
DEED BK: 7515, PAGE: 751, R.O.W.C. TN.
MAP: 077, PARCEL: 041.00, R.O.W.C. TN.

92.83 ACRES±
JASON ALLEN WINN & HOLLY BICHON WINN
BLAZER ROAD
DEED BK: 9152, PAGE: 671, R.O.W.C. TN.
MAP: 091, PARCEL: 013.00, R.O.W.C. TN.

111.72 ACRES±
JASON ALLAN WINN & HOLLY BICHON WINN
3109 SOUTHALL LANE
DEED BK: 9122, PAGE: 228, R.O.W.C. TN.
MAP: 091, PARCEL: 013.04, R.O.W.C. TN.

POLLY C. POTEETE & CHARLES M. POTEETE JR.
3128 BLAZER ROAD
MAP: 091, PARCEL: 015.00, R.O.W.C. TN.

LLOYD D. SMITHSON & NELLIE P. SMITHSON
3156 SOUTHALL ROAD
MAP: 091, PARCEL: 025.00, R.O.W.C. TN.

HAROLD E. GIVENS & ELISE M. GIVENS
3162 SOUTHALL ROAD
MAP: 091, PARCEL: 026.00, R.O.W.C. TN.

JANE S. GILFAND & PEGGY L. ALLEN
3158 SOUTHALL ROAD
DEED BK: 7447, PAGE: 550, R.O.W.C. TN.
MAP: 091, PARCEL: 027.01, R.O.W.C. TN.

JAMES A. ADAMS
3105 SOUTHALL ROAD
DEED BK: 784, PAGE: 310, R.O.W.C. TN.
MAP: 091, PARCEL: 027.00, R.O.W.C. TN.