


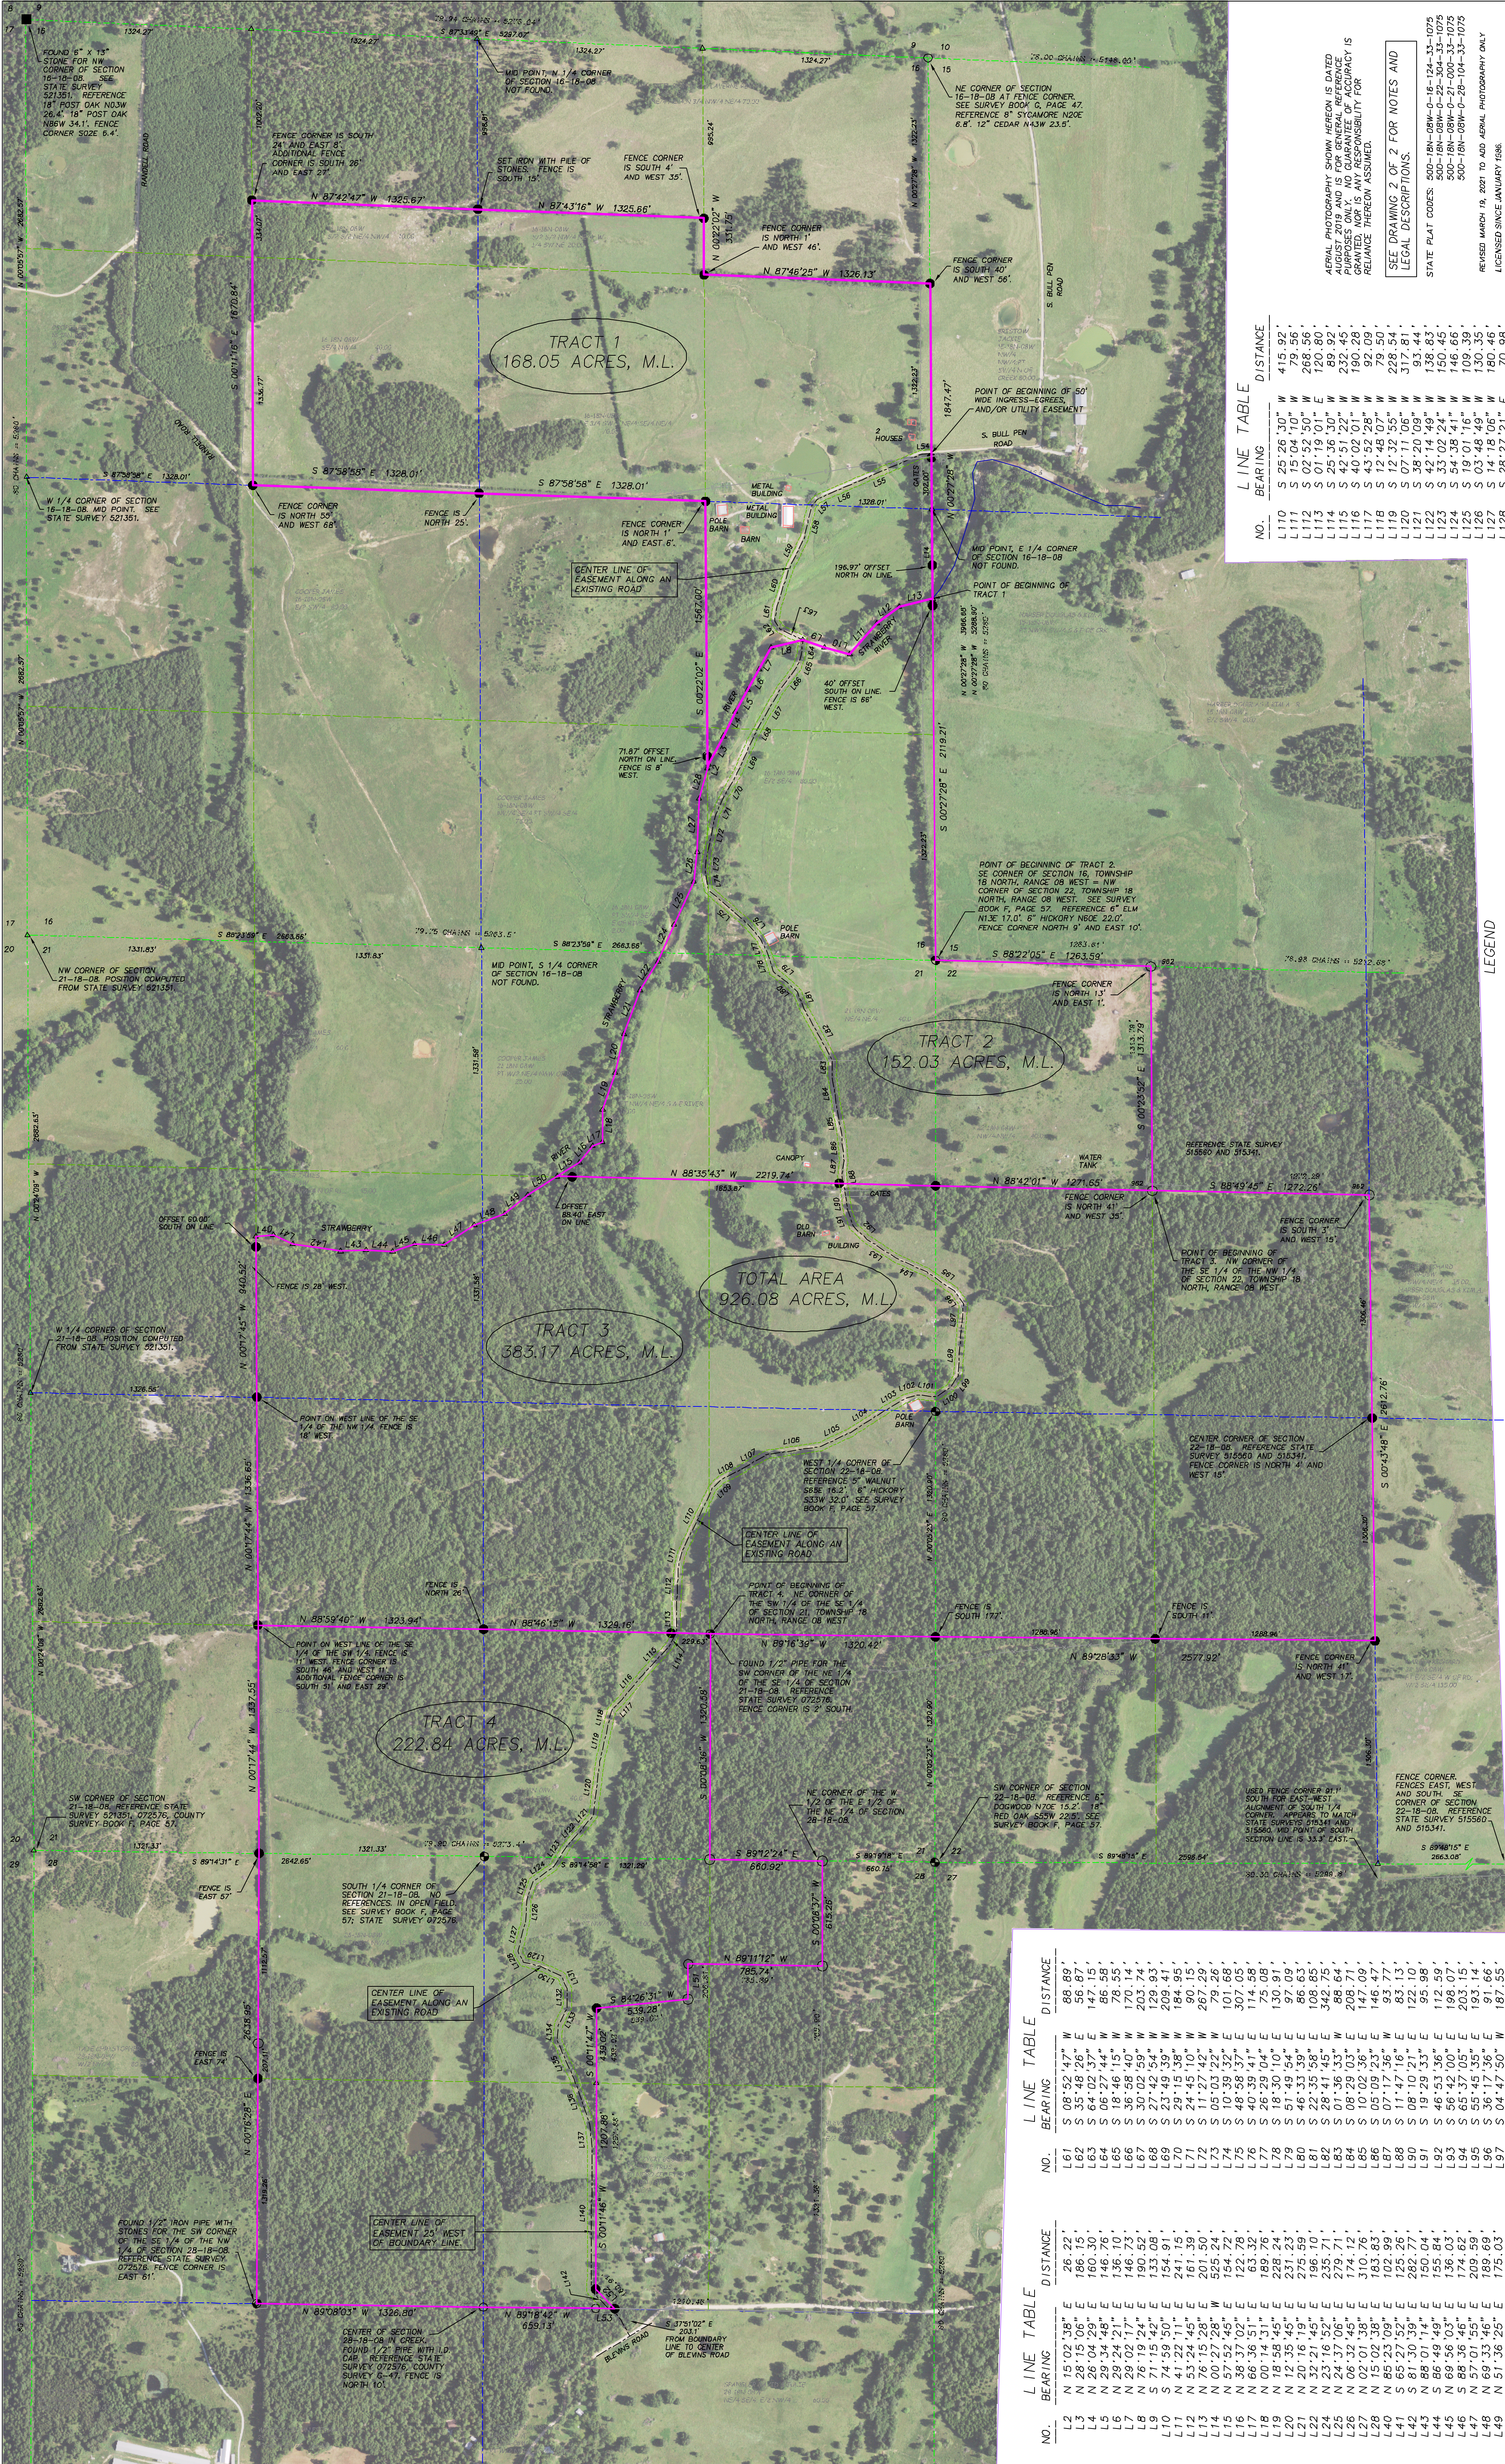

LINE TABLE

NO.	BEARING	DISTANCE
L110	S 25°26'30" W	415.92'
L115	S 42°51'22" W	232.45'
L116	S 40°02'01" W	190.28'
L117	S 43°52'28" W	92.09'
L118	S 12°48'07" W	79.50'
L119	S 12°32'55" W	228.54'
L120	S 07°11'06" W	317.81'
L121	S 38°20'09" W	93.44'
L122	S 42°04'49" W	138.83'


LEGAL DESCRIPTIONS.


REVISED MARCH 19, 2021 TO ADD AERIAL PHOTOGRAPHY ONLY

LICENSED SURVEYOR

VOICE 870-251-3448 OR 501-855-8779

BOUNDARY SURVEY FOR THOMAS M. GRAVES

PART OF SECTIONS 16, 21, 22 AND 28, TOWNSHIP 18 NORTH, RANGE 08 WEST, IZARD COUNTY, ARKANSAS

FILE GRAVES, MARVIN 12-04-2015


DATE: 01-14-2016

LEGEND

- FONT INDICATES INFORMATION FROM TAX ASSESSOR RECORDS
- FOUND ARKANSAS GEOLOGICAL COMMISSION ALUMINUM MONUMENT
- FOUND 1/2" IRON PIPE
- SET 1/2" IRON REINFORCEMENT BAR WITH IDENTIFICATION CAP NO. 1075
- POWER POLE
- RECORD BEARING AND DISTANCE
- STREAM
- TRAIL
- FENCE
- OVERHEAD UTILITY LINE
- COMPUTED POINT
- FOUND STONE
- FOUND 1/2" IRON REINFORCEMENT BAR WITH IDENTIFICATION CAP NO. 1075
- NUMBER INDICATED IF CAP IS ATTACHED



IF BAR SCALE DOES NOT MEASURE 2" LONG DRAWING IS NOT ORIGINAL SIZE. SCALE: 1"=425 FEET

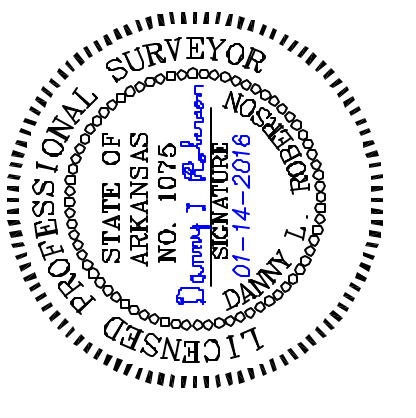

LINE TABLE

NO.	BEARING	DISTANCE
L61	S 08°52'47" W	88.89'
L62	S 35°48'26" E	56.87'
L63	S 64°02'37" W	147.15'
L64	S 08°27'44" W	96.59'
L65	S 18°46'15" W	78.35'

LINE TABLE

NO.	BEARING	DISTANCE
L2	N 15°02'38" E	26.22'
L3	N 28°15'06" E	186.15'
L4	N 26°04'29" E	160.30'
L5	N 39°34'48" E	146.76'
L6	N 29°24'21" E	136.70'
L7	N 28°02'24" E	106.52'
L8	S 71°15'42" W	133.08'
L9	S 74°59'50" E	154.91'
L10	N 41°22'11" E	241.15'
L11	N 53°24'45" E	161.39'
L12	N 76°15'28" W	201.50'
L13	N 00°27'28" W	525.24'
L14	N 57°52'45" E	164.72'
L15	N 38°37'00" E	122.78'
L16	N 66°36'51" E	153.52'
L17	N 19°58'54" E	75.58'
L18	N 12°35'45" E	238.24'
L19	N 20°16'19" E	231.23'
L20	N 20°16'19" E	275.59'
L21	N 32°21'45" E	196.10'
L22	N 24°37'06" E	235.71'
