

LEGEND

- These standard symbols will be found in the drawing.
- 1/2" I. P. AND CAP SET
 - △ MAG NAIL
 - FENCE POST
 - TREE (AS NOTED)
 - ⊕ UTILITY POLE
 - BOUNDARY LINE
 - CENTER LINE OF ROAD
 - - - - - EDGE OF GRAVEL
 - x - x - FENCE LINE

NOTES:

PROPERTY SUBJECT TO ALL LEGAL RIGHT OF WAYS, EASEMENTS AND CONVEYANCES.

IN PROVIDING THIS BOUNDARY SURVEY NO ATTEMPT HAS BEEN MADE TO OBTAIN OR SHOW DATA CONCERNING EXISTENCE, SIZE, DEPTH, CONDITION, CAPACITY OR LOCATION OF ANY UTILITY EXISTING ON THE SITE, WHETHER PRIVATE, MUNICIPAL OR PUBLIC OWNED.

ALL IRON PINS SET WERE 1/2" REBAR WITH IDENTIFICATION CAP STAMPED M. D. R. 3487.

PROPERTY SUBJECT TO THE R/W OF NORTH FORK RIDGE ROAD.

BEARINGS CORRELATED TO THE LINE OF DAVID AND JUDY HIGHLANDER, D.B. 187 PG. 601, TRACT #2.

SURVEYOR'S CERTIFICATION



I HEREBY CERTIFY THAT THE SURVEY DEPICTED ON THIS PLAT WAS DONE BY PERSONS UNDER MY DIRECT SUPERVISION BY THE METHOD OF RANDOM TRAVERSE WITH SIDESHOTS. THE UNADJUSTED PRECISION RATIO OF THE TRAVERSE WAS 1:24,163 AND WAS NOT ADJUSTED. THE SURVEY AS SHOWN HEREON IS A CLASS B SURVEY AND THE ACCURACY AND PRECISION OF SAID SURVEY MEETS ALL THE SPECIFICATIONS OF THIS CLASS.

MICHAEL D. RUGGLES, PLS #3487 DATE

SURVEY PLAT

DAN RICHARDSON

NORTH FORK RIDGE RD., LEWIS CO., KY
DATE 3-17-09 SCALE: 1" = 200'

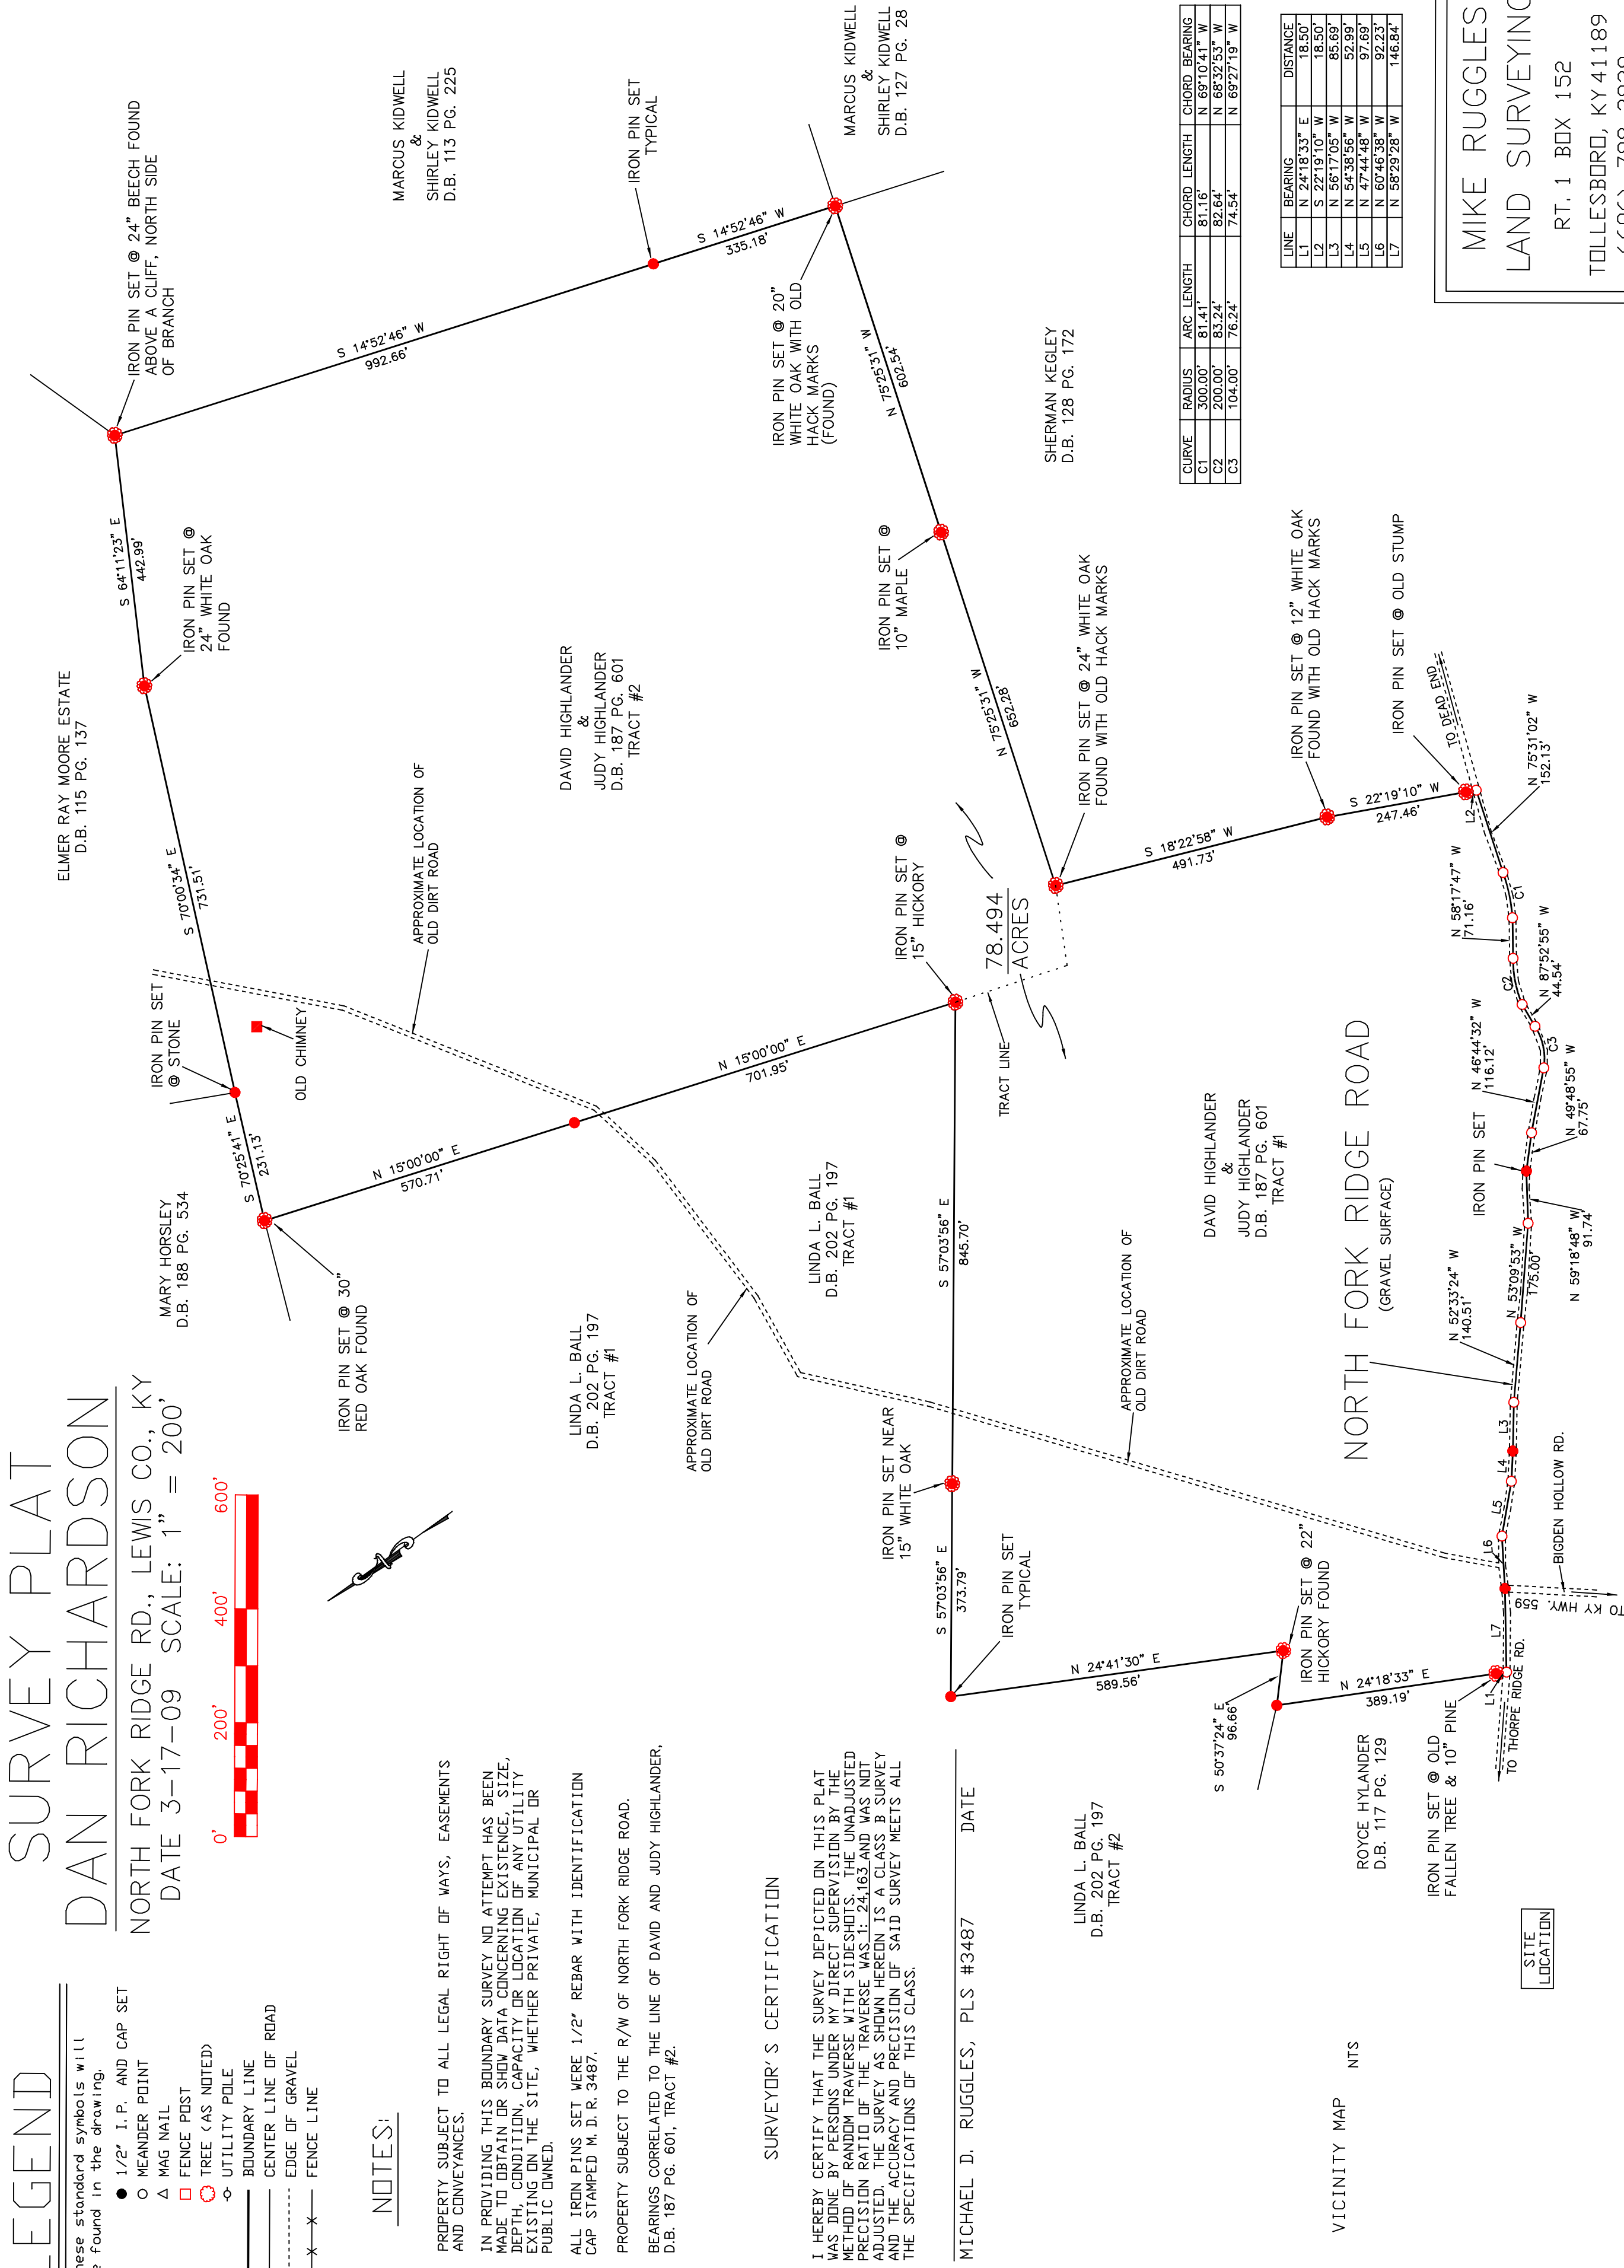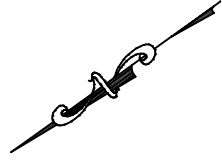

CURVE	RADIUS	ARC LENGTH	CHORD LENGTH	CHORD BEARING
C1	300.00'	81.41'	81.16'	N 88°10'41" W
C2	200.00'	53.24'	52.64'	N 88°32'31" W
C3	104.00'	76.24'	74.34'	N 89°27'19" W

LINE	BEARING	DISTANCE
L1	N 24°18'33" E	18.50'
L2	S 22°19'10" W	18.50'
L3	N 56°17'05" W	85.69'
L4	N 54°38'56" W	52.99'
L5	N 47°44'48" W	97.69'
L6	N 60°46'38" W	92.23'
L7	N 58°29'28" W	146.84'

MIKE RUGGLES
LAND SURVEYING
RT. 1 BOX 152
TOLLESBORO, KY 41189
(606) 798-2929

NORTH FORK RIDGE ROAD (GRAVEL SURFACE)

SITE
LOCATION

VICINITY MAP NTS