

FIELD SERVICES: TG 12-55

DRAWN BY: JSS

ORDERED BY: Ryan Hrabal

Job Number: 23-06-0406

Sketch showing 7.91 acres of land out of the Ignacio Galindo Grant, Abstract Number 21, in Falls County, Texas, and out of Ignacio Galindo Grant, Abstract Number 16, McLennan County, Texas, being a part of that called 48.45 acre Tract One described in a deed to Ryan Hrabal, recorded in Instrument Number 2018042451 of the Official Public Records of McLennan County, Texas.


Bearings are based on the State Plane Coordinate System, Texas Central Zone, NAD 83.

This surveyor did not abstract the subject tract. There may be easements, restrictions or encumbrances which may affect the subject tract that are not shown hereon.

Blackland Surveying LLC. does not make or warrant any flood zone designation.

Field Note Description Attached.

D.R.— Deed Records of McLennan County and Falls County, Texas.
O.P.R.— Official Public Records of McLennan County, and Falls County, Texas.

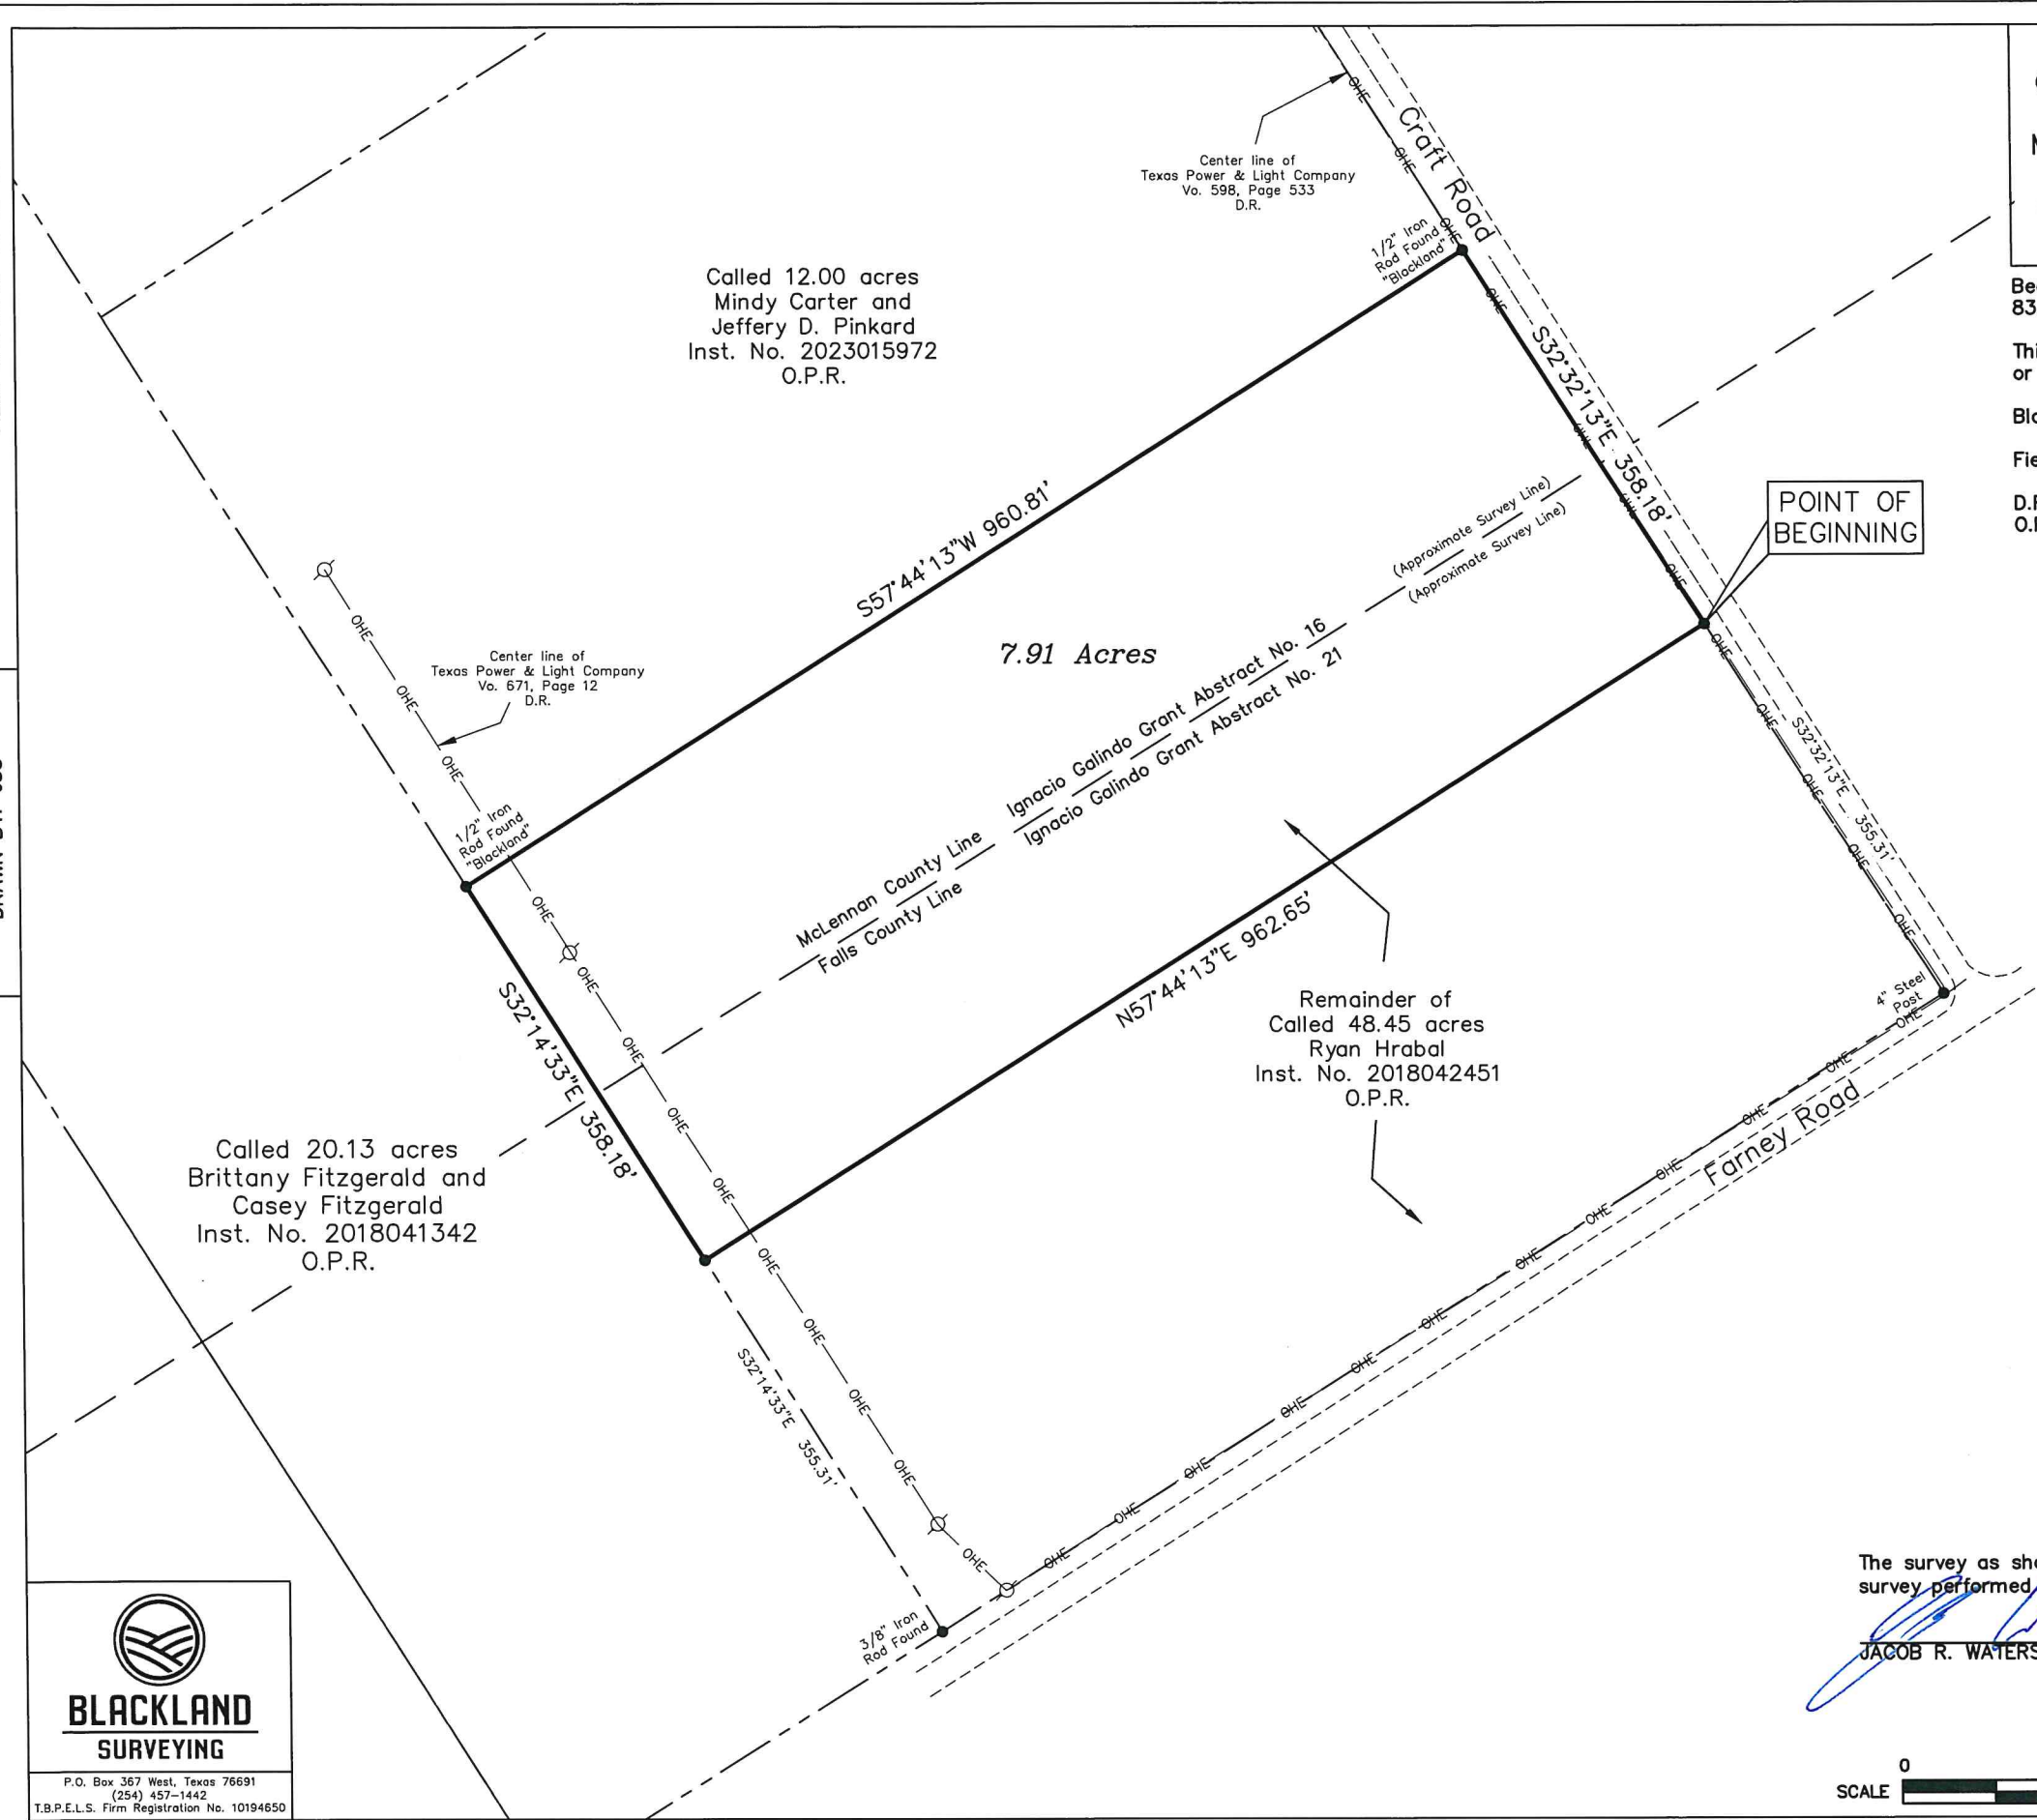


- Legend
- Guy Wire
 - Power Pole
 - OHE — Overhead Electric
 - // — Fence
 - — 1/2" Iron Rod Set "Blackland" (Unless Otherwise Noted)



The survey as shown hereon was prepared from an on-the-ground survey performed under my supervision on the 4th day of May 2023.

JACOB R. WATERS, RPLS, No. 6849

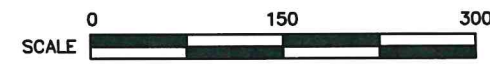

ALL RIGHTS RESERVED BY:
BLACKLAND SURVEYING LLC 2023



SURVEYED: 5/4/2023



P.O. Box 367 West, Texas 76691
(254) 457-1442
T.B.P.E.L.S. Firm Registration No. 10194650