
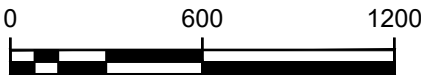
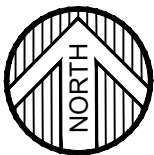


AUDITOR'S LOTS 1, 2, 3 & 4
BEING PART OF THE SECTION 35, TOWNSHIP 148 N., RANGE 53 W.
TRAIL COUNTY, NORTH DAKOTA

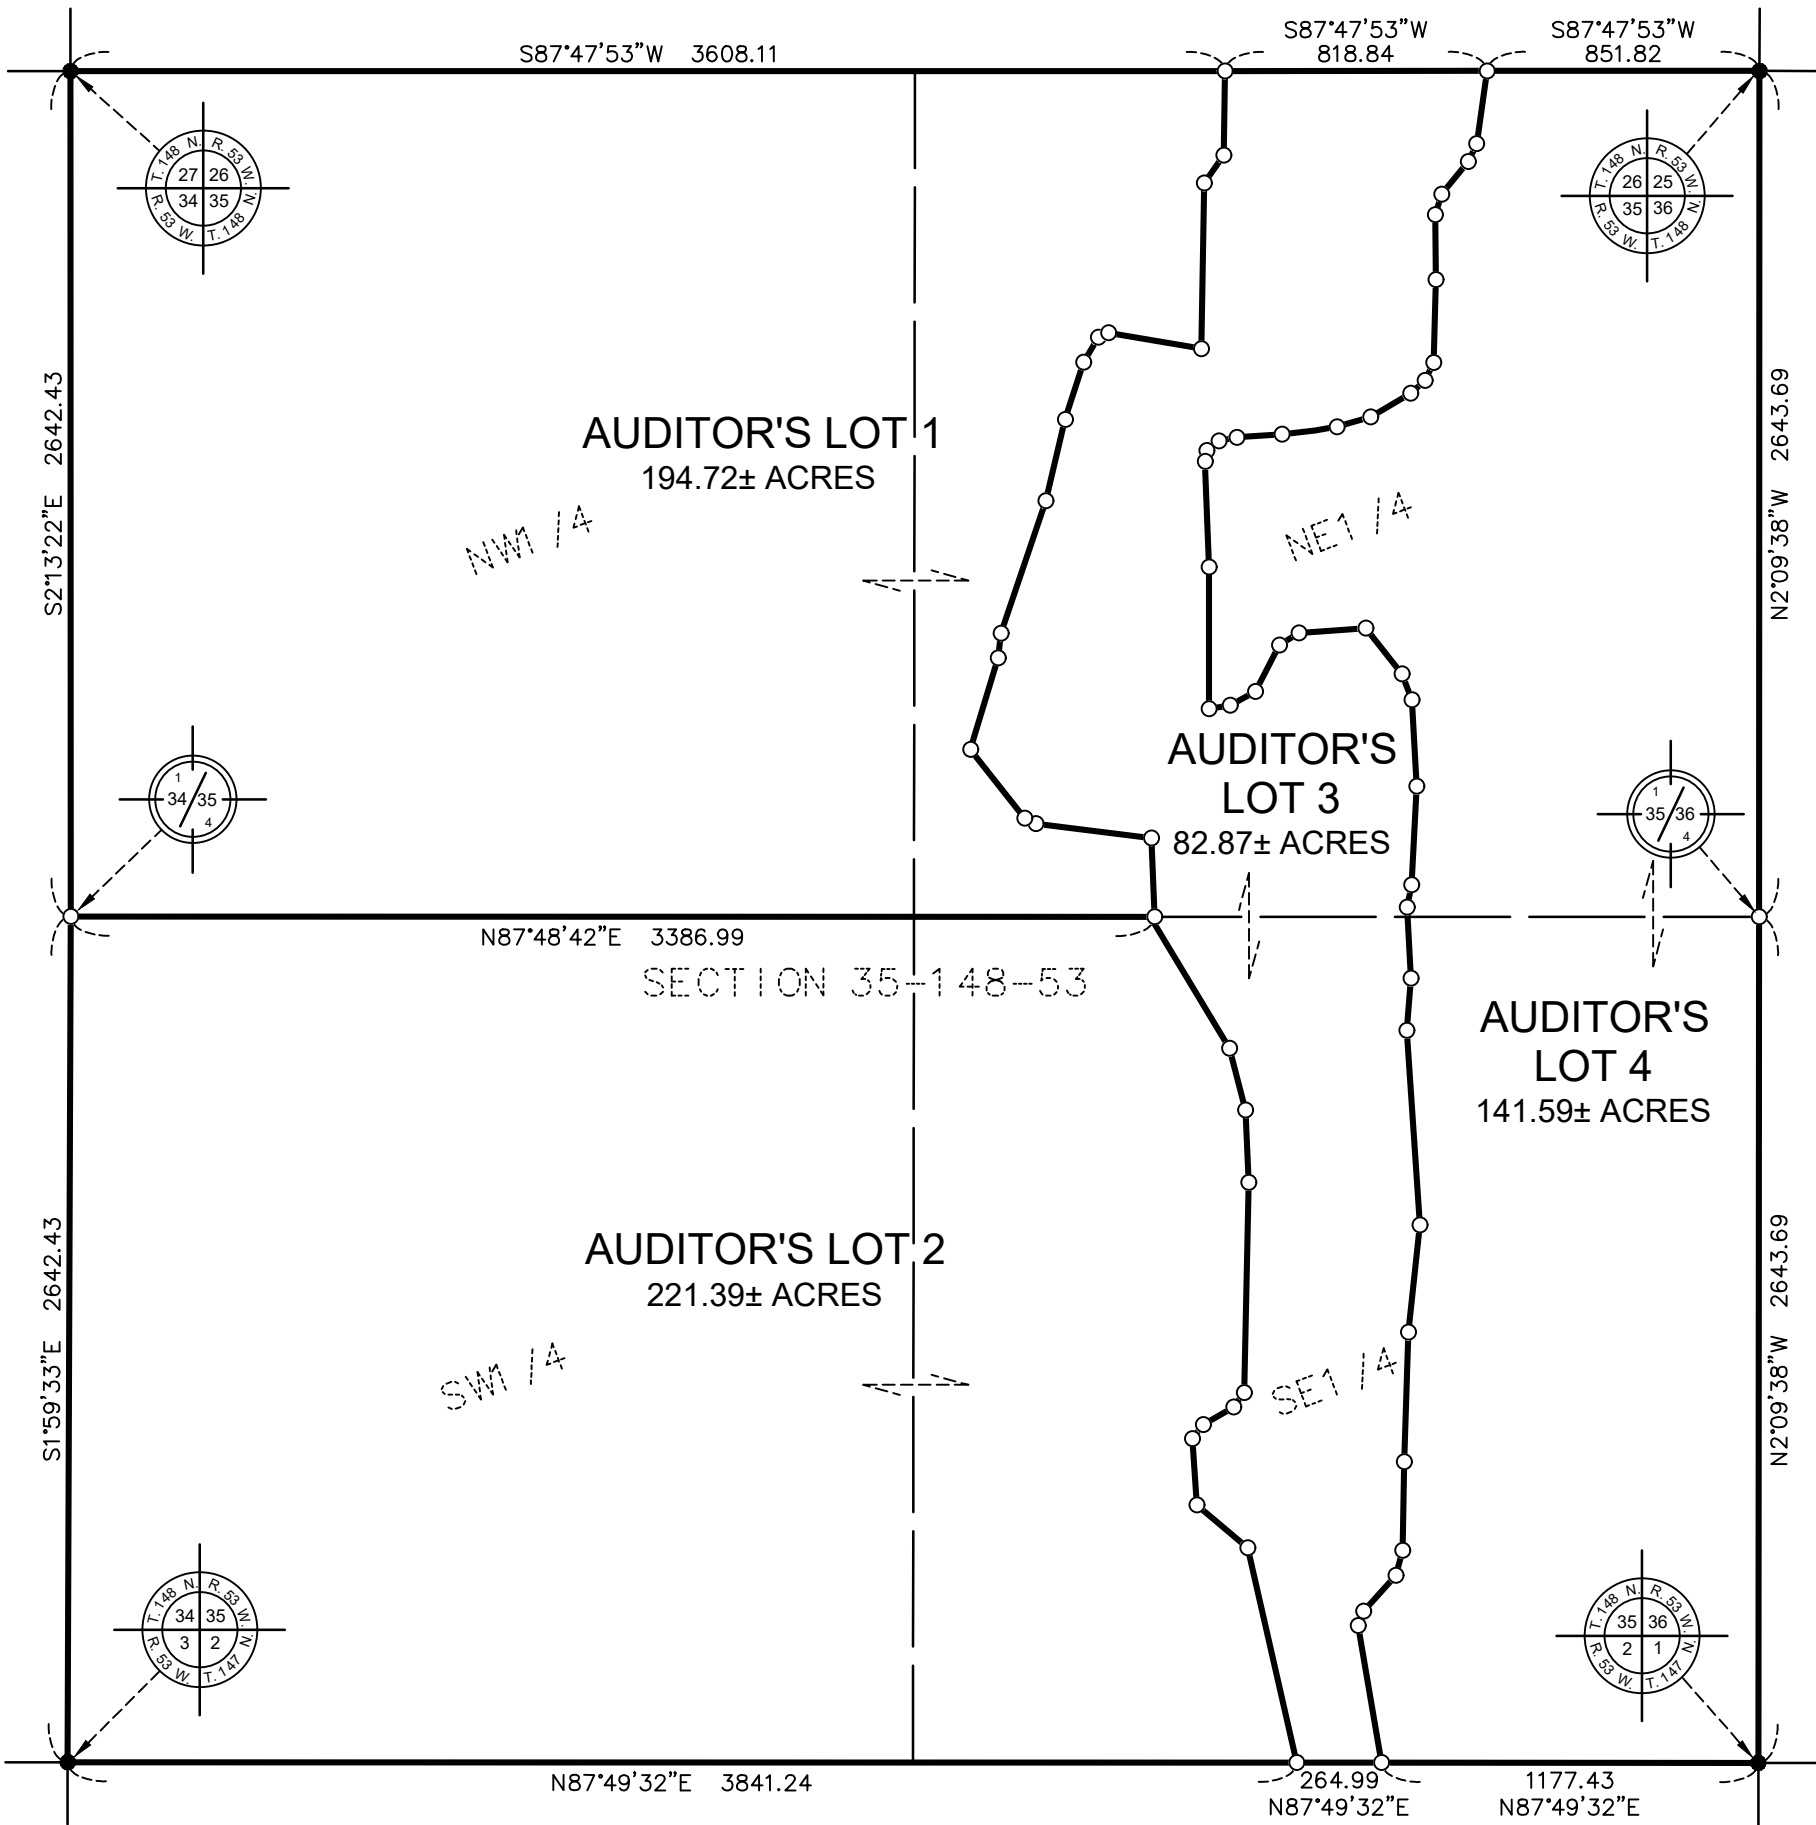


SCALE (IN FEET)

ORIENTATION OF THIS BEARING SYSTEM IS BASED ON THE
NORTH DAKOTA STATE PLANE COORDINATE DATUM

LEGEND

- = AUDITOR'S LOT
- = SECTION LINE
- = QUARTER LINE
- = LOT LINE
- = DENOTES FOUND IRON MONUMENT
- = DENOTES 5/8" X 24" IRON MONUMENT TO BE SET AND MARKED LS-5773

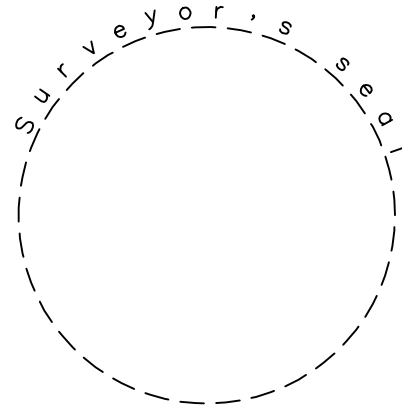

© 2024 WIDSETH SMITH NOLTING & ASSOCIATES, INC.

WIDSETH
ARCHITECTS ■ ENGINEERS ■ SCIENTISTS ■ SURVEYORS