


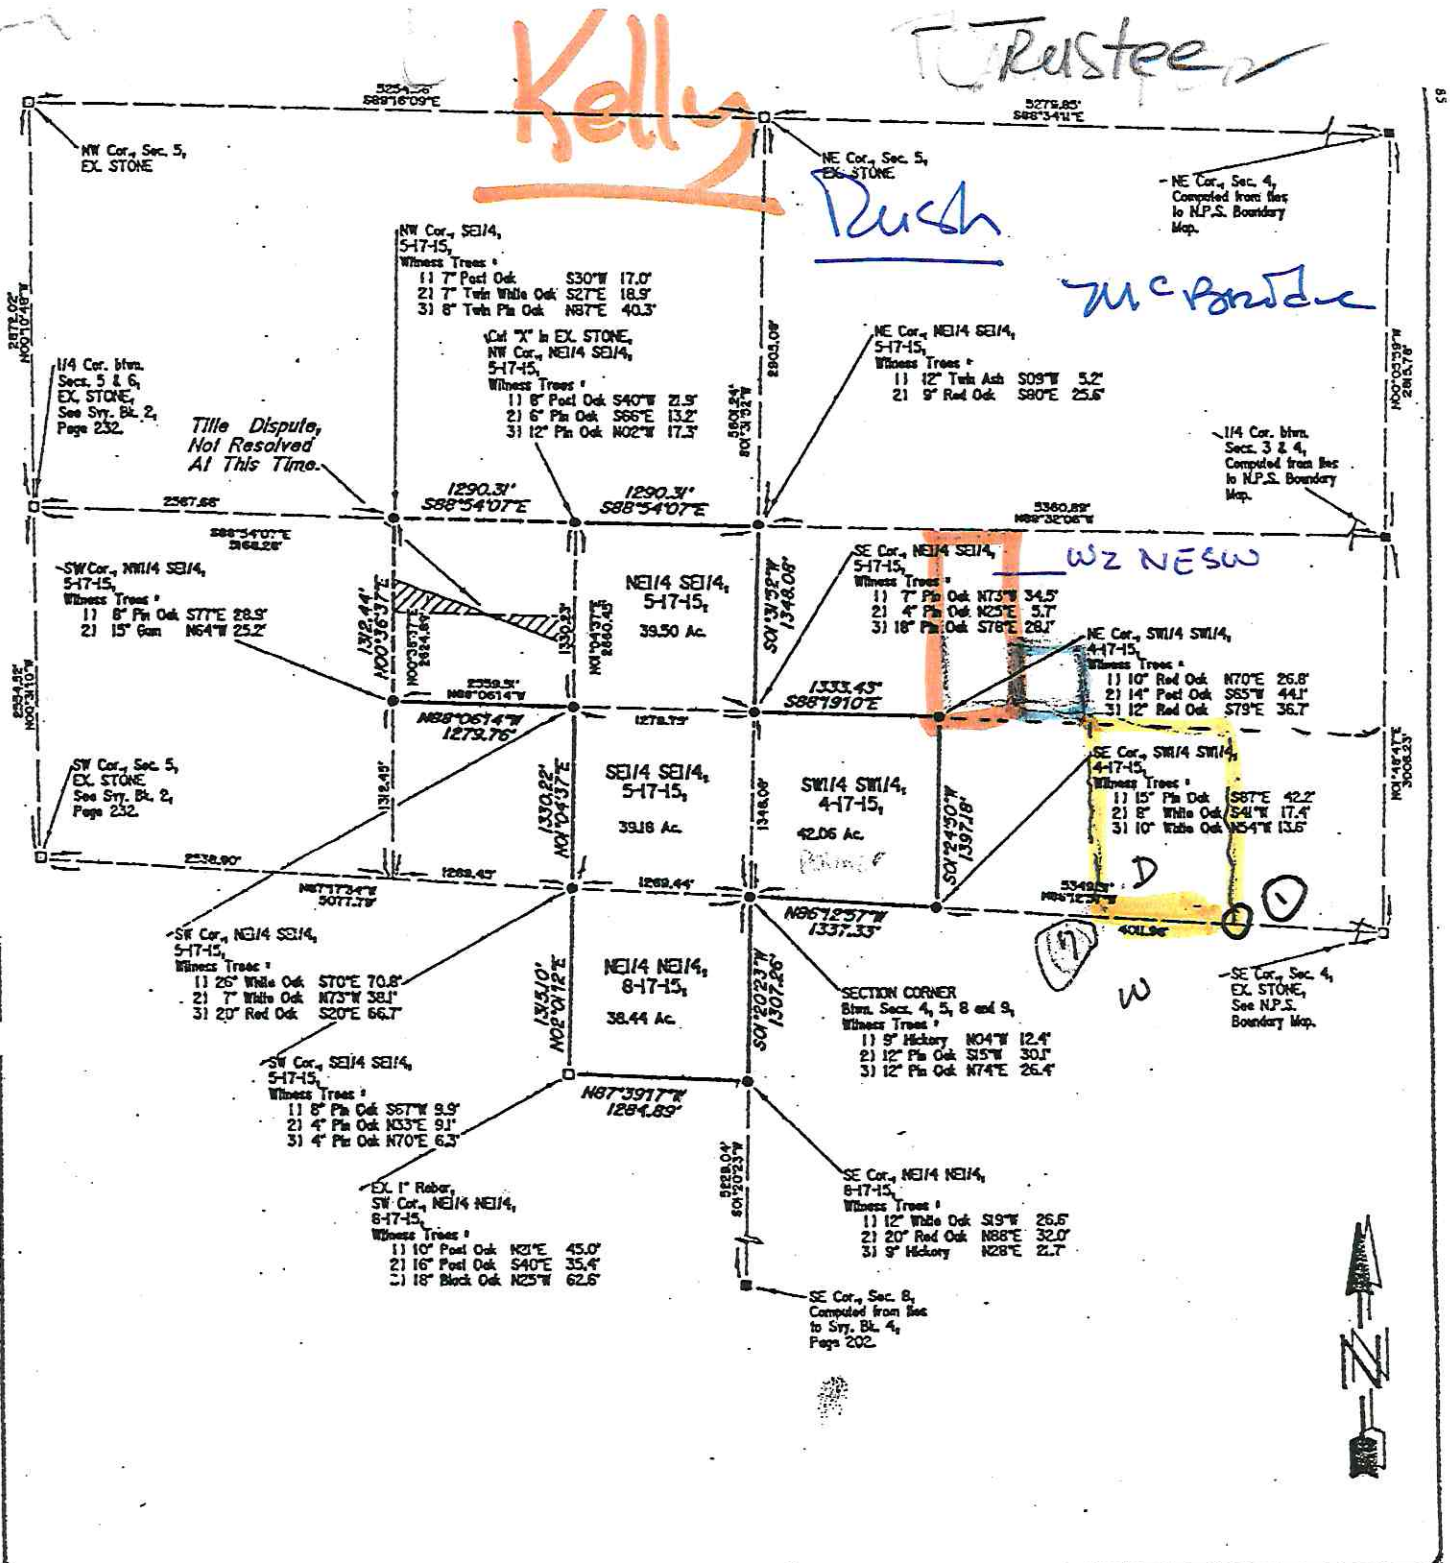

NOTES	REFERENCE	LEGEND	LOCATION MAP	SCALE
BEARINGS ARE BASED ON TRUE NORTH AS DETERMINED BY SOLAR OBSERVATIONS.	SVY. BK. 2, PAGE 232 SVY. BK. 4, PAGE 65 SVY. BK. 4, PAGE 202 N.P.S. BOUNDARY MAP	□ EXISTING CORNER, AS NOTED. ■ COMPUTED CORNER • SET 1/2" x 24" REBAR WITH STEEL POST, UNLESS OTHERWISE INDICATED.		1" = 12,000 1000 0 1000 FEET

SURVEYOR'S CERTIFICATION

I, CERTIFY THAT, UNDER MY SUPERVISION, THE ABOVE PLATTED AND DESCRIBED PROPERTY WAS SURVEYED AND THE MONUMENTS SET AS SHOWN, TO THE BEST OF MY KNOWLEDGE AND ABILITY.

William A. Cochran
 SURVEYOR

And in my office on the 24 day of Aug, 1989 at 11 o'clock PM

REGISTERED
 STATE OF ARKANSAS
 NO. 933
 WILLIAM A. COCHRAN
 SURVEYOR



-92.57662, 36.13865