


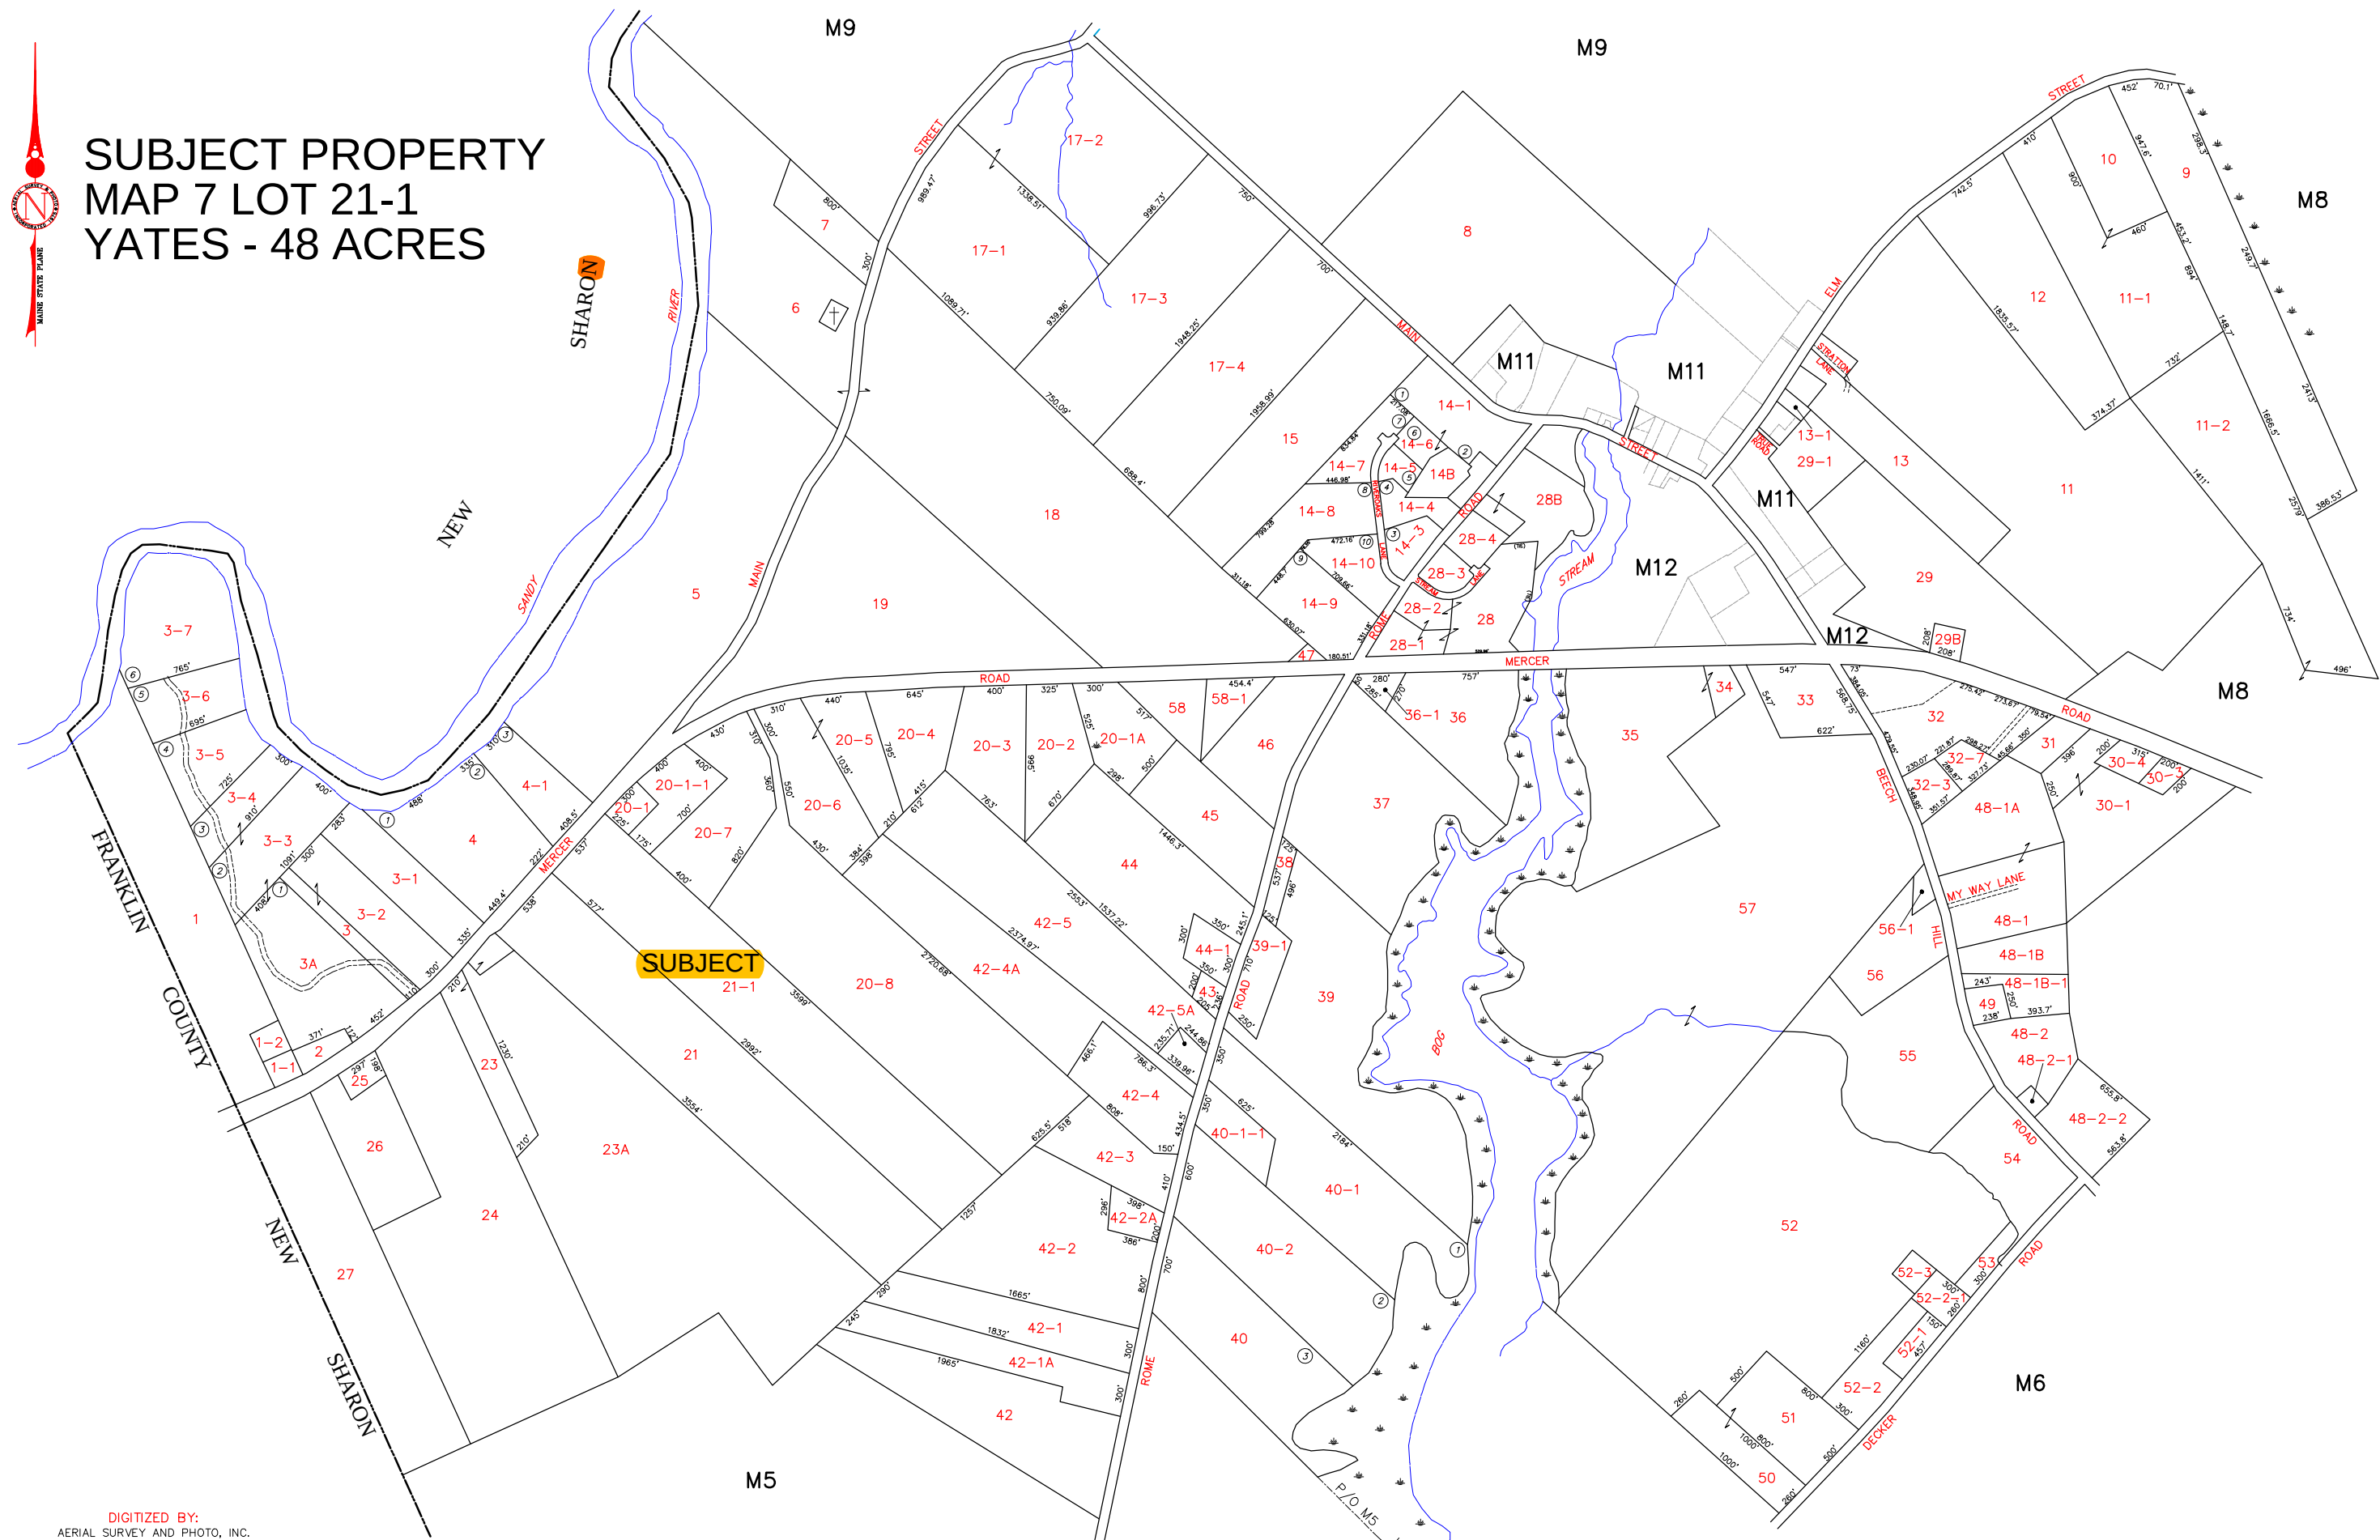

SUBJECT PROPERTY MAP 7 LOT 21-1 YATES - 48 ACRES



DIGITIZED BY:
AERIAL SURVEY AND PHOTO, INC.
546 AIRPORT ROAD PO BOX 659
NORRIDGEWICK, MAINE 04957

NOTE
THIS MAP IS FOR ASSESSMENT PURPOSES ONLY
AND IS NOT INTENDED FOR PROPERTY CONVEYANCE
OR LEGAL DESCRIPTION.

TOWN OF MERCER
1015 BEECH HILL ROAD
MERCER 04957
207-587-2911

PARCEL NUMBER	23
BOUNDARY DIMENSION	161.21'
PARCEL AREA	2.456 AC
BUILDING FOOTPRINT	
SUBDIVISION LOT NUMBER	14
MATCH LINE AND LABEL	P/O MAP - LOT

MAP LEGEND

PARCEL BOUNDARY	
WATER LINE	
ROAD RIGHT OF WAY	
EASEMENT/ROW	
WETLAND	
ADJACENT MAP	M14

APRIL 1, 2023
SCALE 1 INCH = 500 FEET

PROPERTY MAP
TOWN OF MERCER
SOMERSET COUNTY, MAINE