



**BIRCH MEADOWS
HIRAM, MAINE
OWNER and SUBDIVIDER
DIVERSIFIED RESOURCES CORP.
OSSISPEE, N. H.
Acres in subdivision 17.97**

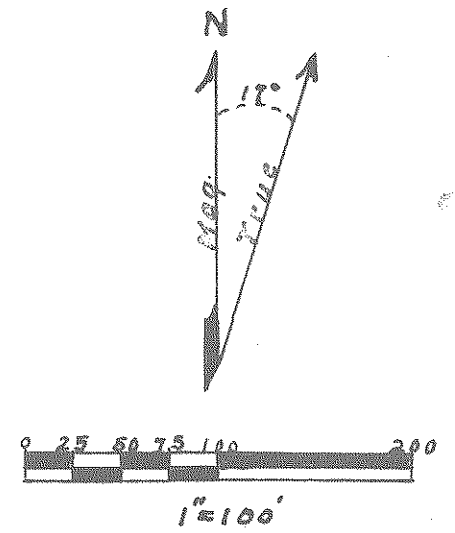

Note: On this hillside
property contour lines
are shown only in
the area of likely
construction.
Applies to lot #6 only

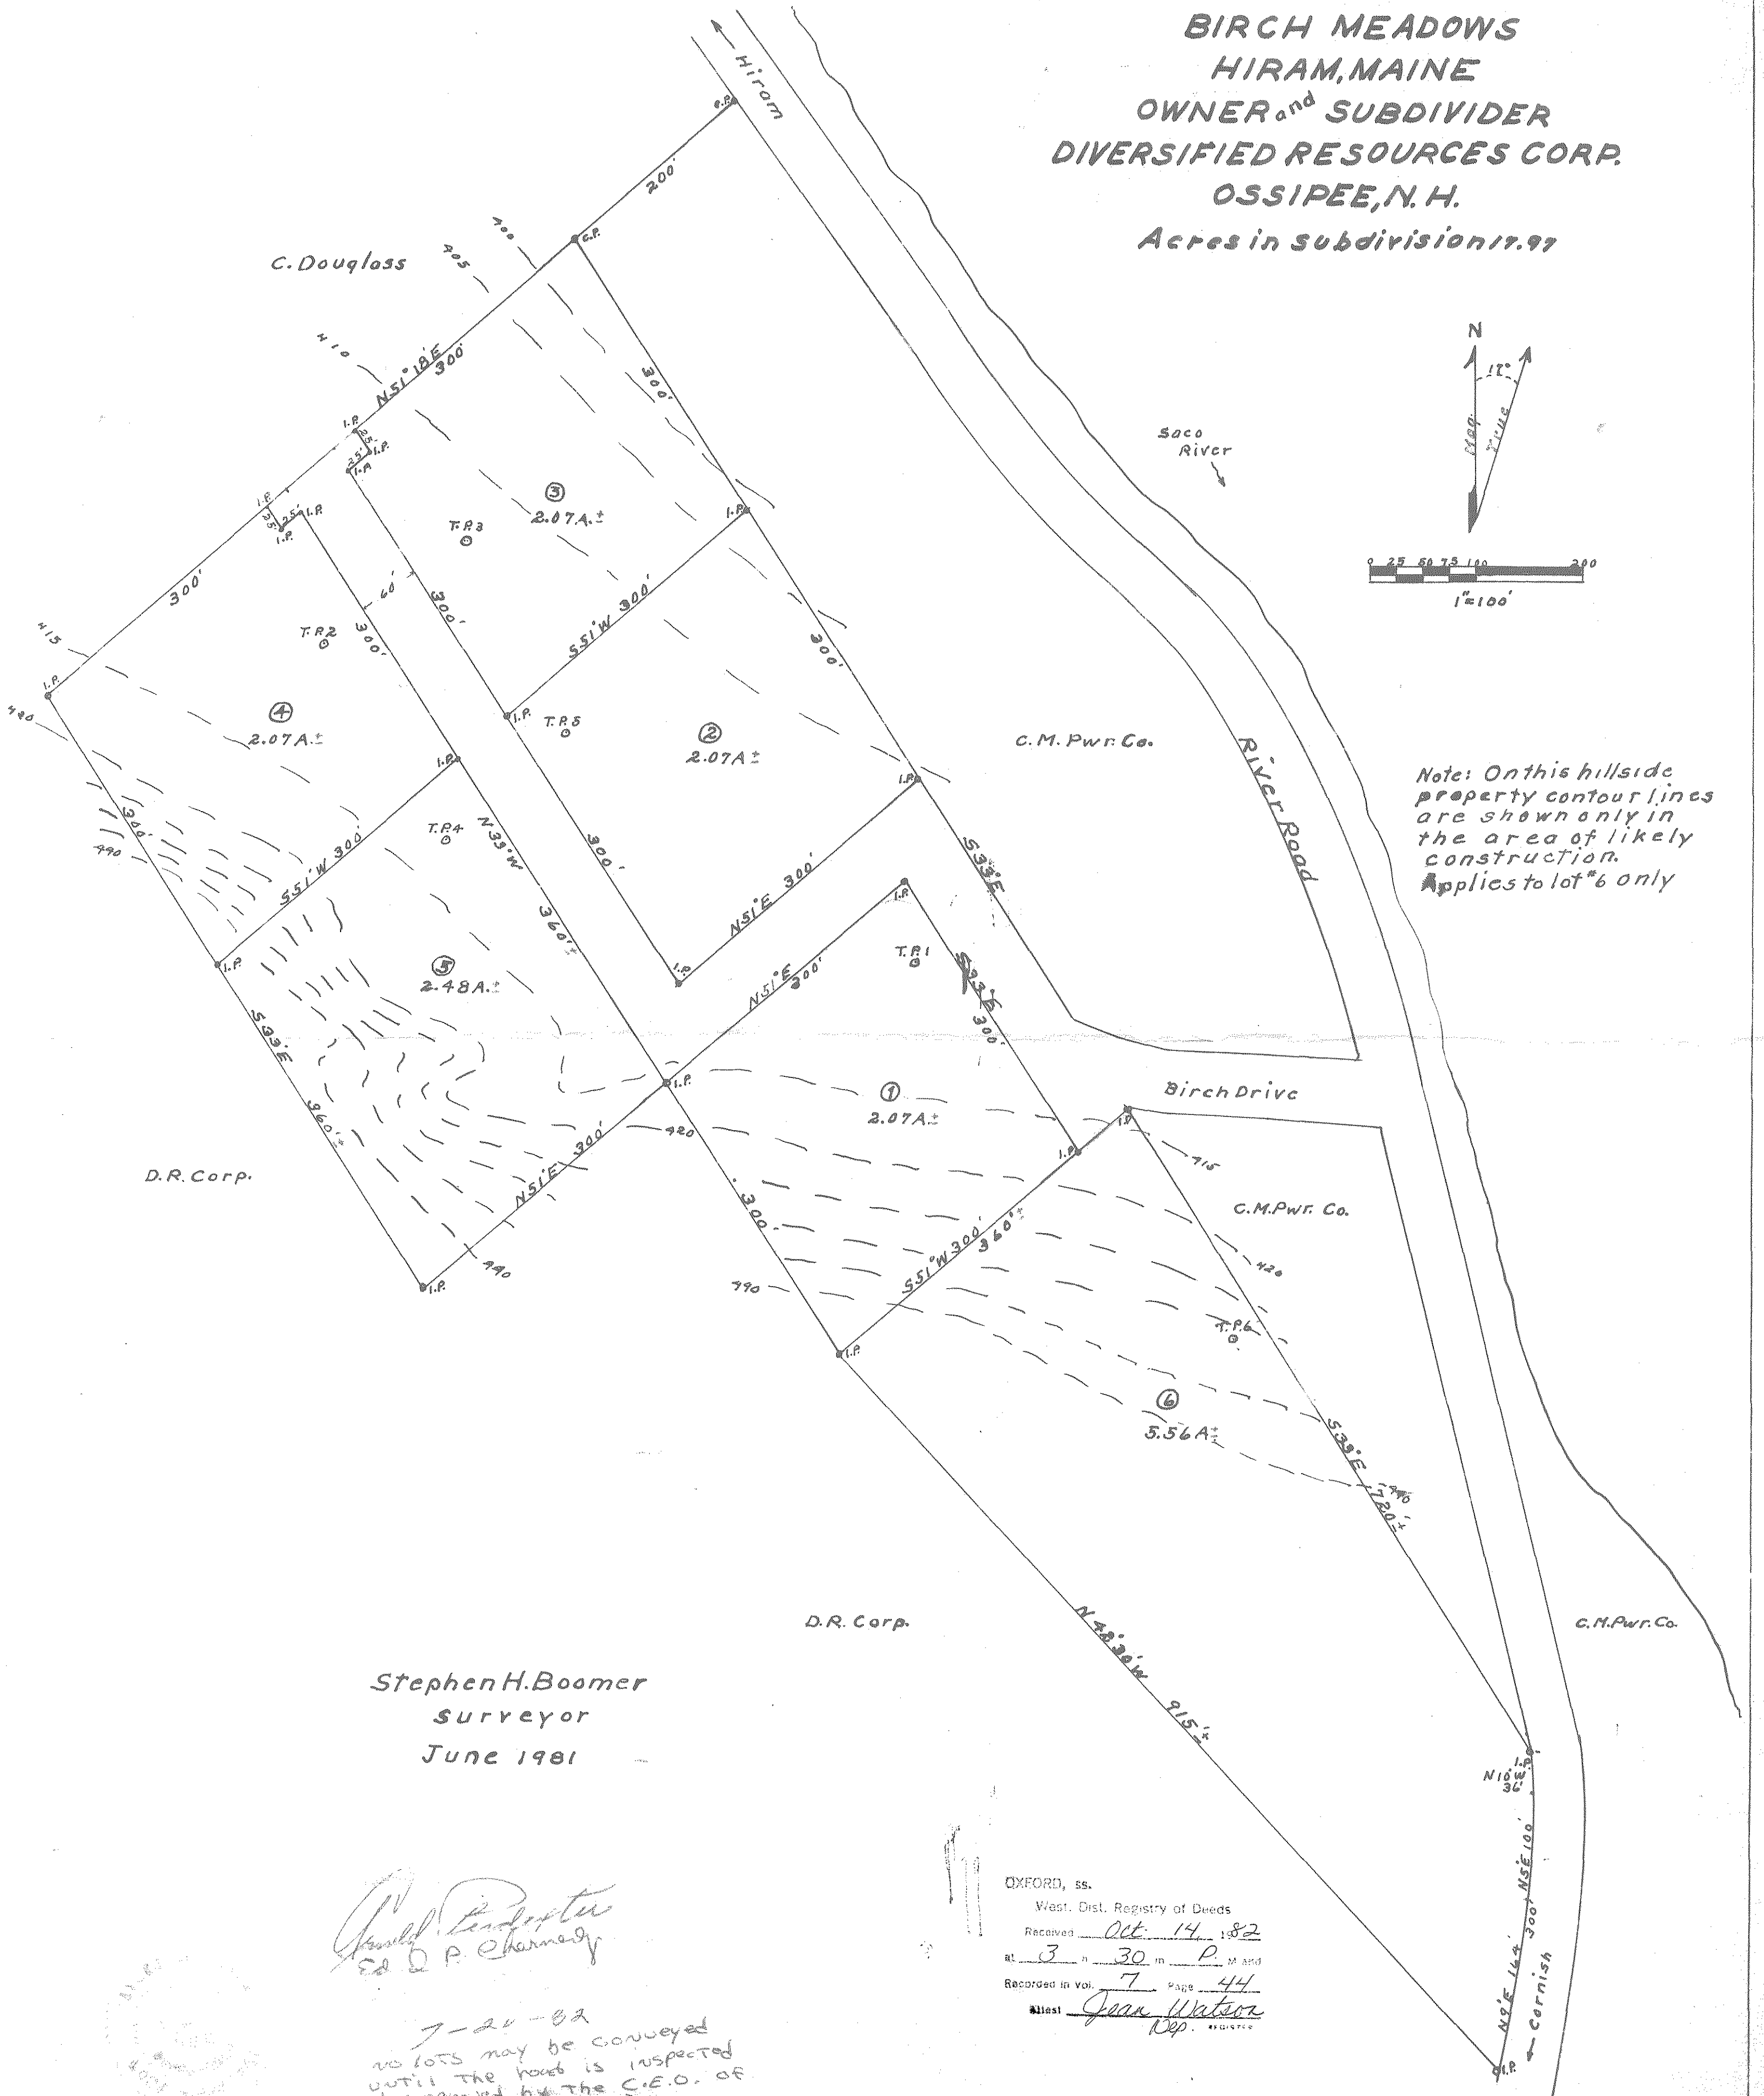

Stephen H. Boomer
Surveyor
June 1981

Stephen H. Boomer
Ed. P. Charnery

7-24-82
no lots may be conveyed
until the road is inspected
and approved by the C.E.O. of
the Town of Hiram.

Road should be 20' wide with 12" of granular surface and 2 1/2' shoulders

OXFORD, SS.
West. Dist. Registry of Deeds
Received Oct. 14, 1982
at 3:30 in P.M. AND
Recorded in Vol. 7 Page 44
Witness Joan Watson
Rep. REGISTRY