


200 0 200
GRAPHIC SCALE IN FEET

LINE	BEARING	DISTANCE
L1	N24°32'44"W	462.44'
L2	N86°54'15"E	697.16'
L3	N82°35'31"E	223.26'
L4	S66°08'46"E	22.40'
L5	S02°20'20"E	124.15'
L6	S03°06'35"W	18.81'
L7	S03°03'11"E	271.85'
L8	N8°51'05"E	15.84'
L9	S02°04'33"E	504.47'
L10	S04°53'31"E	166.94'
L11	S22°20'30"E	188.15'
L12	S24°11'28"E	248.66'
L13	S33°33'20"E	18.74'
L14	S24°10'34"E	61.77'
L15	S14°26'02"E	77.56'
L16	S03°02'47"E	196.60'
L17	N06°14'56"W	240.21'
L18	S05°47'18"W	102.58'
L19	N84°39'03"E	253.71'
L20	N5°18'34"W	34.12'
L21	N16°54'55"W	186.68'
L22	N50°35'41"W	195.11'
L23	N52°26'55"W	141.44'
L24	N05°07'11"W	283.01'
L25	N60°12'50"W	104.24'
L26	N16°21'14"E	145.84'
L27	N43°27'23"W	117.05'
L28	N81°52'18"W	88.88'
L29	N14°12'58"W	130.40'
L30	S66°51'35"W	85.83'
L31	N52°36'45"W	297.36'
L32	N24°48'04"E	212.30'
L33	N85°26'42"W	158.26'
L34	N64°12'10"E	24.01'
L35	N10°27'47"W	101.63'
L36	N82°00'34"W	201.13'
L37	N22°44'05"E	373.11'
L38	N14°58'16"W	134.84'
L39	N82°28'02"E	216.11'
L40	N27°14'11"E	31.50'
L41	N16°52'36"W	145.54'
L42	N24°48'18"W	341.60'
L43	N33°23'01"W	14.45'
L44	N01°47'22"W	65.28'
L45	N23°25'24"W	66.67'
L46	N04°27'38"W	94.23'
L47	N86°51'53"E	41.75'
L48	N68°50'06"E	135.54'
L49	N44°54'40"E	86.50'
L50	N16°51'14"W	10.31'
L51	N61°51'14"W	88.74'

LINE	BEARING	DISTANCE
L52	S13°44'26"W	107.32'
L53	S14°02'10"W	70.63'
L54	S12°15'53"E	67.20'
L55	S25°46'10"W	41.44'
L56	S05°07'48"E	63.42'
L57	S08°07'48"E	37.52'
L58	S14°32'04"E	74.63'
L59	S28°53'27"W	44.56'
L60	S10°51'54"W	148.07'
L61	N86°24'47"W	140.16'
L62	S54°02'10"W	45.23'
L63	S54°02'10"W	21.38'
L64	S11°18'36"W	101.80'
L65	S22°04'54"E	83.24'
L66	S42°23'51"E	33.83'
L67	S42°23'51"E	28.57'
L68	N8°05'21"E	168.66'
L69	S74°03'17"E	41.57'
L70	S32°54'14"E	57.81'
L71	S17°35'33"E	122.80'
L72	S11°18'36"E	72.74'
L73	S14°02'10"W	64.52'
L74	S38°02'26"W	50.83'
L75	S04°05'08"W	40.07'
L76	S23°44'58"E	77.48'
L77	S44°58'08"E	58.10'
L78	S44°58'08"E	21.84'
L79	S02°17'26"W	71.43'
L80	S66°11'34"W	106.10'
L81	S06°11'04"W	42.42'
L82	S22°14'56"W	67.80'
L83	S43°04'04"E	62.61'
L84	N61°53'34"W	48.53'
L85	S44°22'22"E	107.32'
L86	S27°48'05"E	76.87'
L87	S16°33'54"W	55.65'
L88	S16°18'26"E	67.18'
L89	S47°27'24"E	54.06'
L90	S65°16'12"E	72.10'
L91	S50°41'00"E	96.42'
L92	S54°10'55"E	13.64'
L93	S32°00'02"E	74.44'
L94	S15°20'50"E	111.42'
L95	S67°16'54"E	46.14'
L96	S23°52'21"W	80.81'
L97	S06°28'18"E	16.20'
L98	N86°13'05"W	72.64'
L99	N84°44'17"W	57.23'
L100	S83°26'26"W	41.76'
L101	S86°24'28"W	116.84'
L102	N82°12'12"W	67.15'
L103	S77°07'38"W	100.07'
L104	N74°48'47"W	48.43'
L105	S64°56'12"W	74.50'
L106	S88°05'07"W	71.85'
L107	S88°05'07"W	41.60'
L108	N85°43'08"W	177.24'
L109	N64°04'28"W	34.21'
L110	N56°23'03"W	25.57'
L111	N66°46'09"W	106.98'
L112	N72°51'42"W	141.20'
L113	N81°17'30"W	36.64'
L114	S81°04'02"W	35.01'
L115	S65°30'40"W	40.32'
L116	S40°04'21"W	31.23'
L117	S06°22'46"W	10.42'
L118	S14°17'28"W	22.76'
L119	S34°46'54"W	17.28'
L120	N32°36'15"E	105.02'
L121	N22°55'22"E	26.16'
L122	N1°05'45"E	25.76'
L123	S15°32'52"W	37.22'
L124	N84°25'06"W	186.14'
L125	S84°22'06"E	207.84'
L126	S85°36'38"W	114.84'
L127	S65°35'01"W	144.43'
L128	S65°35'01"W	86.22'
L129	S87°44'50"W	240.43'
L130	S60°10'45"W	64.43'
L131	S81°51'11"W	73.70'
L132	S48°10'28"W	106.84'
L133	S43°17'34"W	231.06'
L134	S43°46'58"W	212.38'
L135	S43°07'42"W	214.55'
L136	S47°47'01"W	171.52'

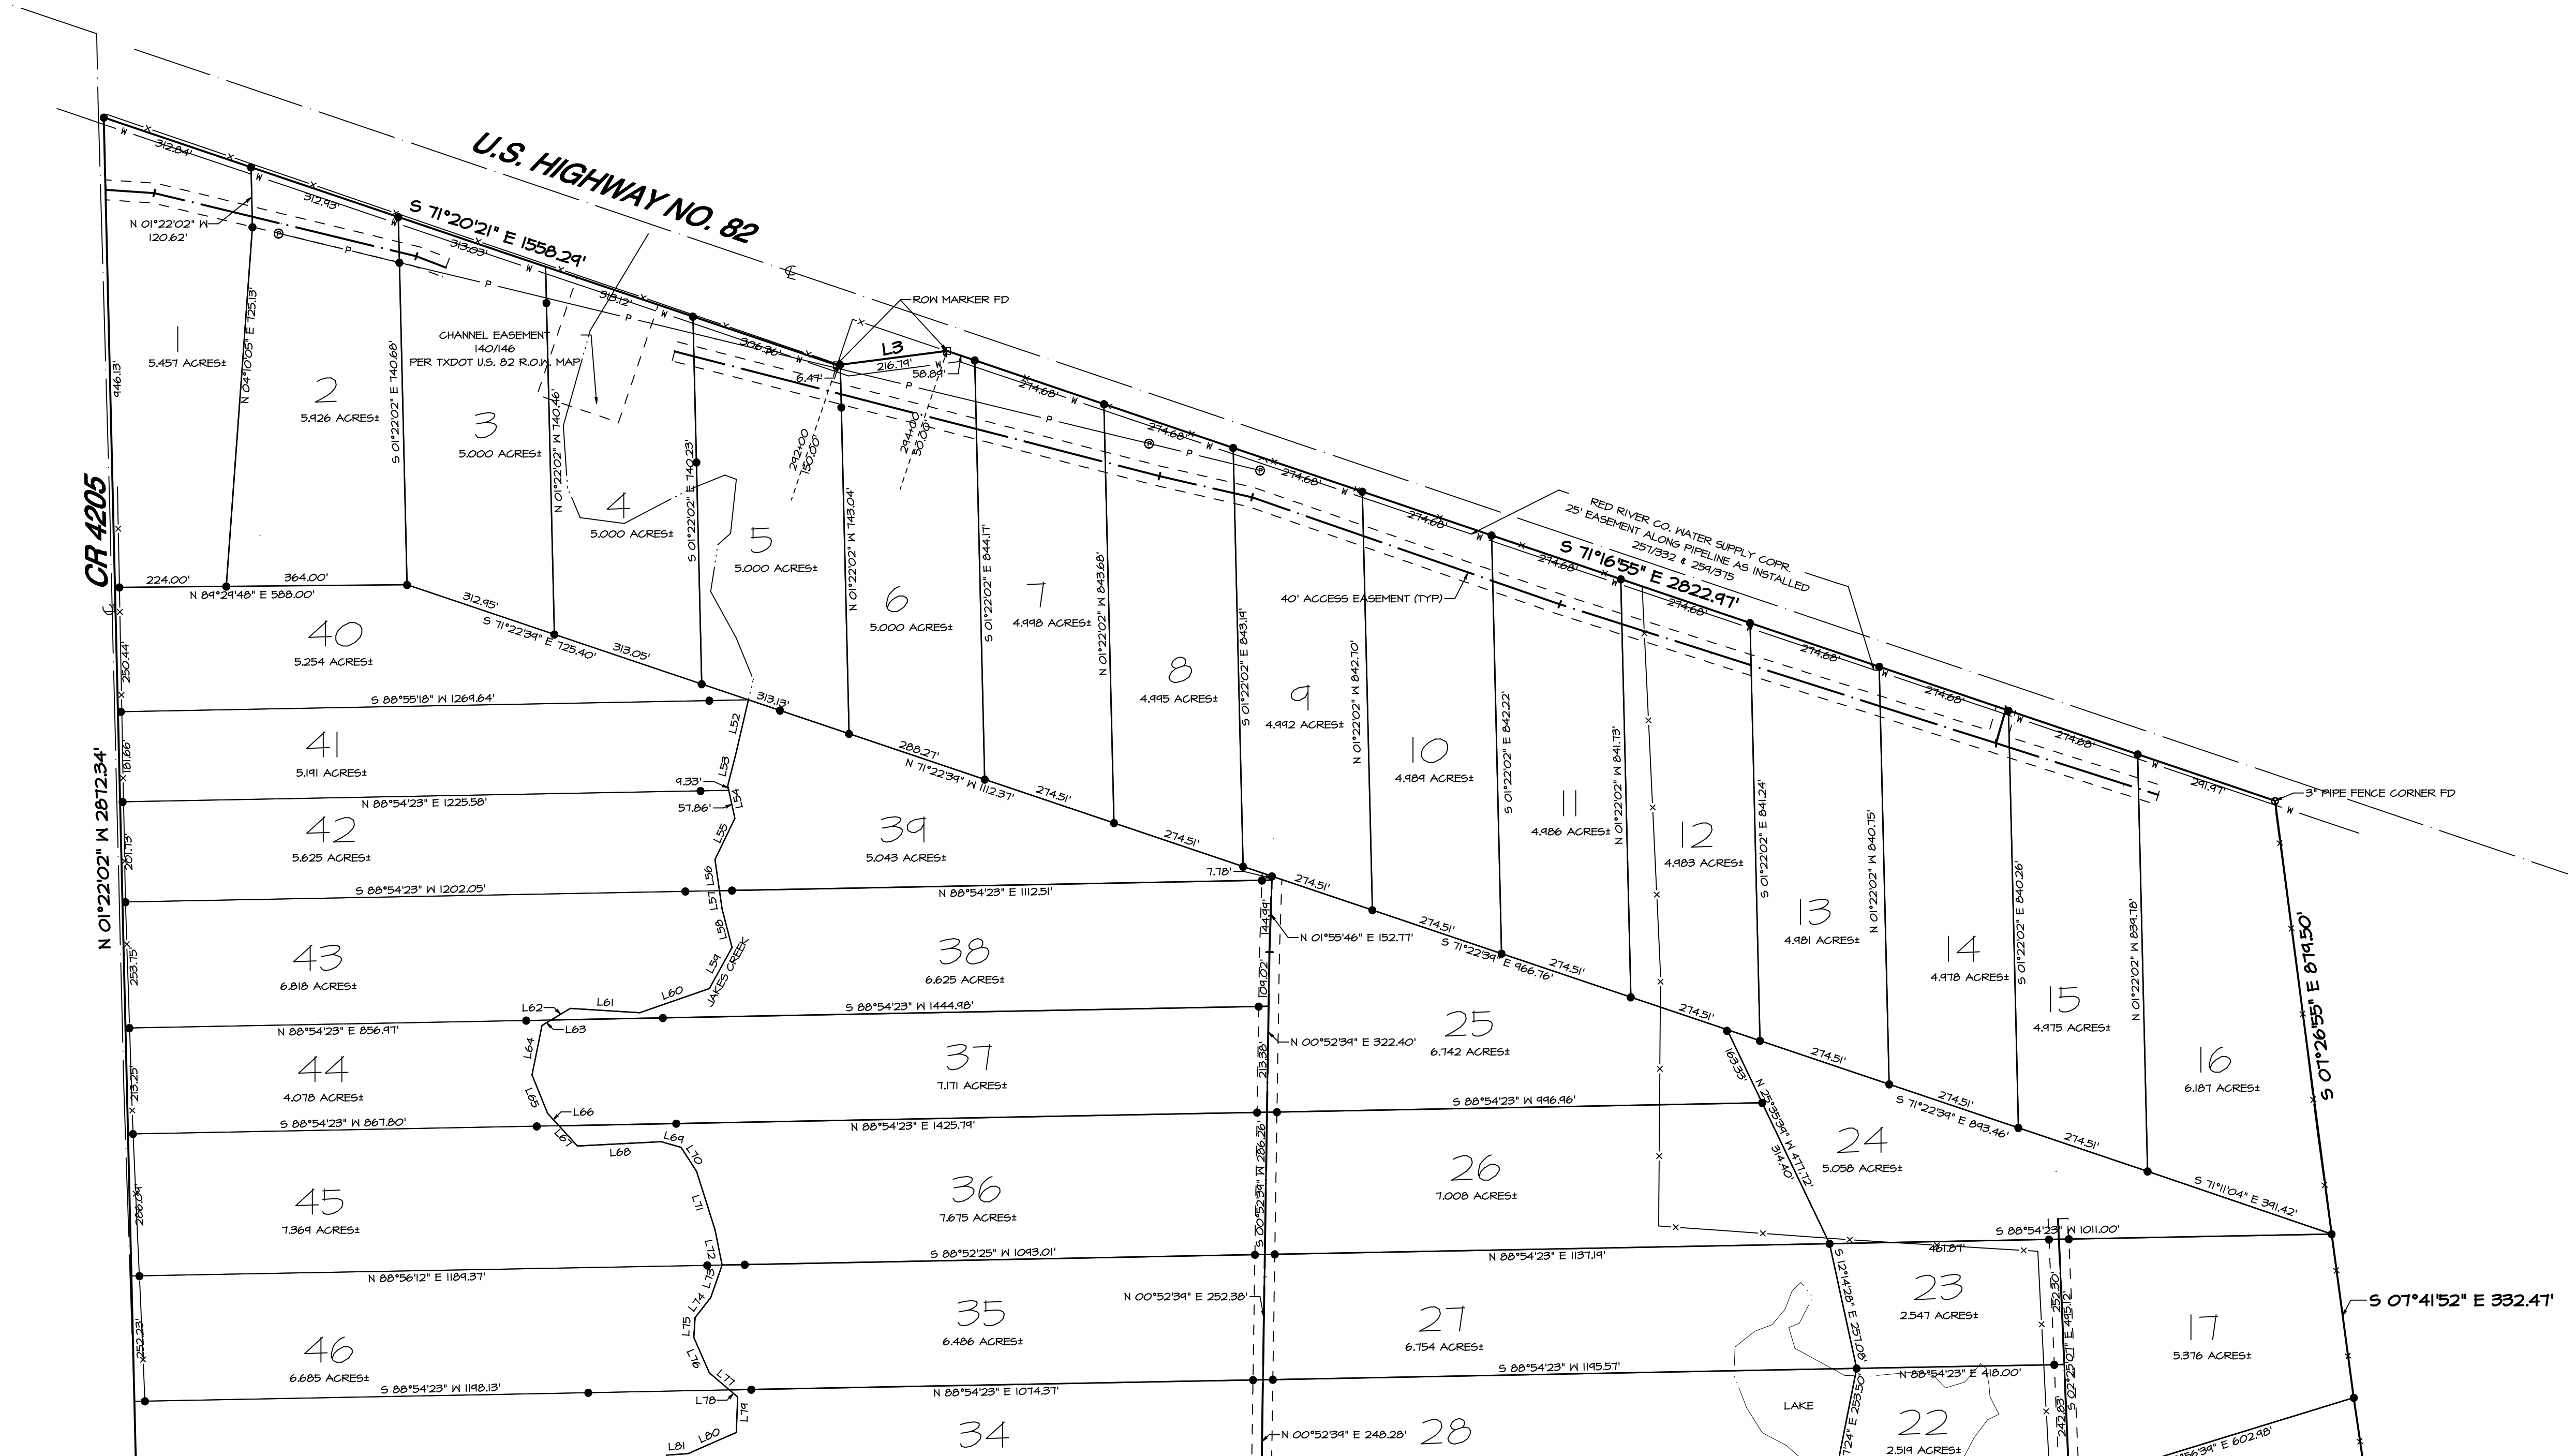

THIS IS TO CERTIFY: that the plat hereon is a true representation of the above described property as determined by survey; the lines and dimensions of said property being as indicated by the plat. There are no encroachments, conflicts or protrusions, except as shown.

SHEET 1 OF 4

BOUNDARY SURVEY PLAT
TEXAS PARTNERS ASSET HOLDING, L.L.C.
PART OF J STALLINGS HRS, A-757,
ISAAC FISHBACK HRS, A-321, &
JOHN EDMONDSON HRS, A-284
ANNONA, RED RIVER COUNTY, TEXAS


PREPARED FOR:
CLASSIC COUNTRY LAND, LLC

HALL SURVEYING & ENGINEERING, INC.
Surveying, Engineering and Land Planning Services
403 East 9th Street, Texarkana, Arkansas 71854
Phone: 870-773-8531 Toll Free: 800-440-4255 Fax: 870-773-8532
TX Firm 10031200 www.HSEonline.net

Drawn: ADM	Checked: RVHjr
Cert: 2001	FBI: DATA COLL
Date: 3/1/21	File: 2020-021pro
Revisions:	

DRAWING NO. 2020-021-01E


COPYRIGHTED MATERIAL. DO NOT REPRODUCE.
This document contains confidential information, is an instrument of service and the property of the Surveyor. It shall not be used on other projects, for the extension of this project, or reproduced without the written approval of the Surveyor.

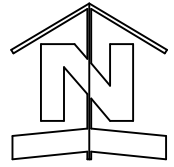

200 0 200
GRAPHIC SCALE IN FEET

LINE	BEARING	DISTANCE
L1	N24°32'44"W	462.44'
L2	N86°54'15"E	697.16'
L3	N82°35'31"E	223.26'
L4	S66°08'46"E	22.40'
L5	S02°20'20"E	124.15'
L6	S03°06'35"W	18.81'
L7	S03°03'11"E	271.85'
L8	N8°51'05"E	15.84'
L9	S02°04'33"E	504.47'
L10	S04°53'31"E	166.94'
L11	S22°20'30"E	188.15'
L12	S24°11'28"E	248.66'
L13	S33°53'20"E	18.19'
L14	S24°10'34"E	61.77'
L15	S14°26'02"E	77.56'
L16	S03°00'47"E	198.60'
L17	N06°14'56"W	240.21'
L18	S05°47'18"W	102.58'
L19	N84°39'03"E	253.71'
L20	N5°19'34"W	34.12'
L21	N16°54'55"W	186.68'
L22	N50°35'41"W	195.11'
L23	N52°26'55"W	141.44'
L24	N05°07'11"W	203.01'
L25	N60°12'50"W	104.24'
L26	N16°21'14"E	145.84'
L27	N43°27'23"W	117.05'
L28	N81°32'18"W	88.88'
L29	N14°12'58"W	130.40'
L30	S66°51'35"W	85.83'
L31	N52°36'45"W	291.36'
L32	N24°48'04"E	212.30'
L33	N85°26'42"W	158.26'
L34	N64°12'10"E	124.01'
L35	N10°27'47"W	101.63'
L36	N82°00'34"W	201.13'
L37	N22°44'05"E	373.11'
L38	N14°58'18"W	134.84'
L39	N82°28'02"E	216.11'
L40	N27°14'11"E	31.50'
L41	N16°52'36"W	145.54'
L42	N24°48'18"W	341.60'
L43	N33°23'01"W	14.45'
L44	N01°47'22"W	65.28'
L45	N23°25'24"W	66.67'
L46	N04°27'38"W	94.23'
L47	N36°51'53"E	41.75'
L48	N68°50'06"E	135.54'
L49	N44°54'40"E	86.50'
L50	N16°51'14"W	10.31'
L51	N61°51'14"W	88.74'

LINE	BEARING	DISTANCE
L52	S13°14'26"W	107.32'
L53	S14°02'10"W	70.63'
L54	S12°15'53"E	67.20'
L55	S25°46'10"W	41.44'
L56	S05°07'48"E	63.42'
L57	S08°07'48"E	37.52'
L58	S14°32'04"E	74.63'
L59	S28°53'27"W	44.56'
L60	S10°51'54"W	148.07'
L61	N86°24'47"W	140.16'
L62	S54°02'10"W	45.23'
L63	S54°02'10"W	21.38'
L64	S11°18'36"W	101.80'
L65	S22°04'54"E	83.24'
L66	S42°23'51"E	33.83'
L67	S42°23'51"E	28.92'
L68	N8°05'21"E	168.66'
L69	S74°03'17"E	41.57'
L70	S32°54'41"E	57.81'
L71	S17°35'33"E	122.80'
L72	S11°18'36"E	72.74'
L73	S14°02'44"W	64.52'
L74	S36°02'26"W	50.83'
L75	S04°05'08"W	40.07'
L76	S23°44'58"E	77.48'
L77	S44°58'08"E	53.10'
L78	S44°58'08"E	21.84'
L79	S02°17'26"W	71.43'
L80	S66°11'34"W	106.10'
L81	S06°11'04"W	42.42'
L82	S22°14'56"W	67.80'
L83	S43°04'04"E	62.81'
L84	N61°55'34"W	48.53'
L85	S61°22'32"E	107.32'
L86	S21°48'05"E	76.87'
L87	S16°33'54"W	55.65'
L88	S16°15'26"E	87.18'
L89	S47°27'24"E	54.06'
L90	S65°16'12"E	72.10'
L91	S50°41'00"E	96.42'
L92	S54°10'55"E	73.64'
L93	S32°00'02"E	74.44'
L94	S15°20'50"E	111.42'
L95	S67°16'54"E	48.14'
L96	S23°52'21"W	80.81'
L97	S06°28'18"E	16.20'
L98	N86°13'05"W	72.64'
L99	N84°44'17"W	57.23'
L100	S83°26'26"W	41.76'
L101	S86°24'28"W	116.84'
L102	N82°12'12"W	67.15'
L103	S77°07'38"W	100.07'
L104	N14°48'47"W	48.43'
L105	S64°56'12"W	74.50'
L106	S88°05'07"W	71.85'
L107	S88°05'07"W	41.60'
L108	N85°43'08"W	177.24'
L109	N64°04'28"W	34.21'
L110	N56°23'03"W	25.57'
L111	N66°46'09"W	106.48'
L112	N72°51'42"W	141.20'
L113	N81°17'30"W	36.64'
L114	S81°04'05"W	35.01'
L115	S65°30'40"W	40.32'
L116	S40°04'21"W	31.23'
L117	S06°22'46"W	10.42'
L118	S14°57'28"W	22.76'
L119	S34°46'54"W	17.28'
L120	N32°36'15"E	105.02'
L121	N22°55'22"E	26.16'
L122	N1°05'45"E	25.76'
L123	S15°32'52"W	37.22'
L124	N8°42'58"E	186.14'
L125	S84°22'06"E	207.84'
L126	S85°36'38"W	114.84'
L127	S65°35'01"W	144.43'
L128	S65°35'01"W	86.22'
L129	S87°44'50"W	240.43'
L130	S60°10'45"W	64.43'
L131	S81°51'11"W	73.70'
L132	S48°10'28"W	106.84'
L133	S43°17'34"W	231.06'
L134	S43°46'58"W	212.38'
L135	S43°07'42"W	214.58'
L136	S47°17'07"W	171.52'

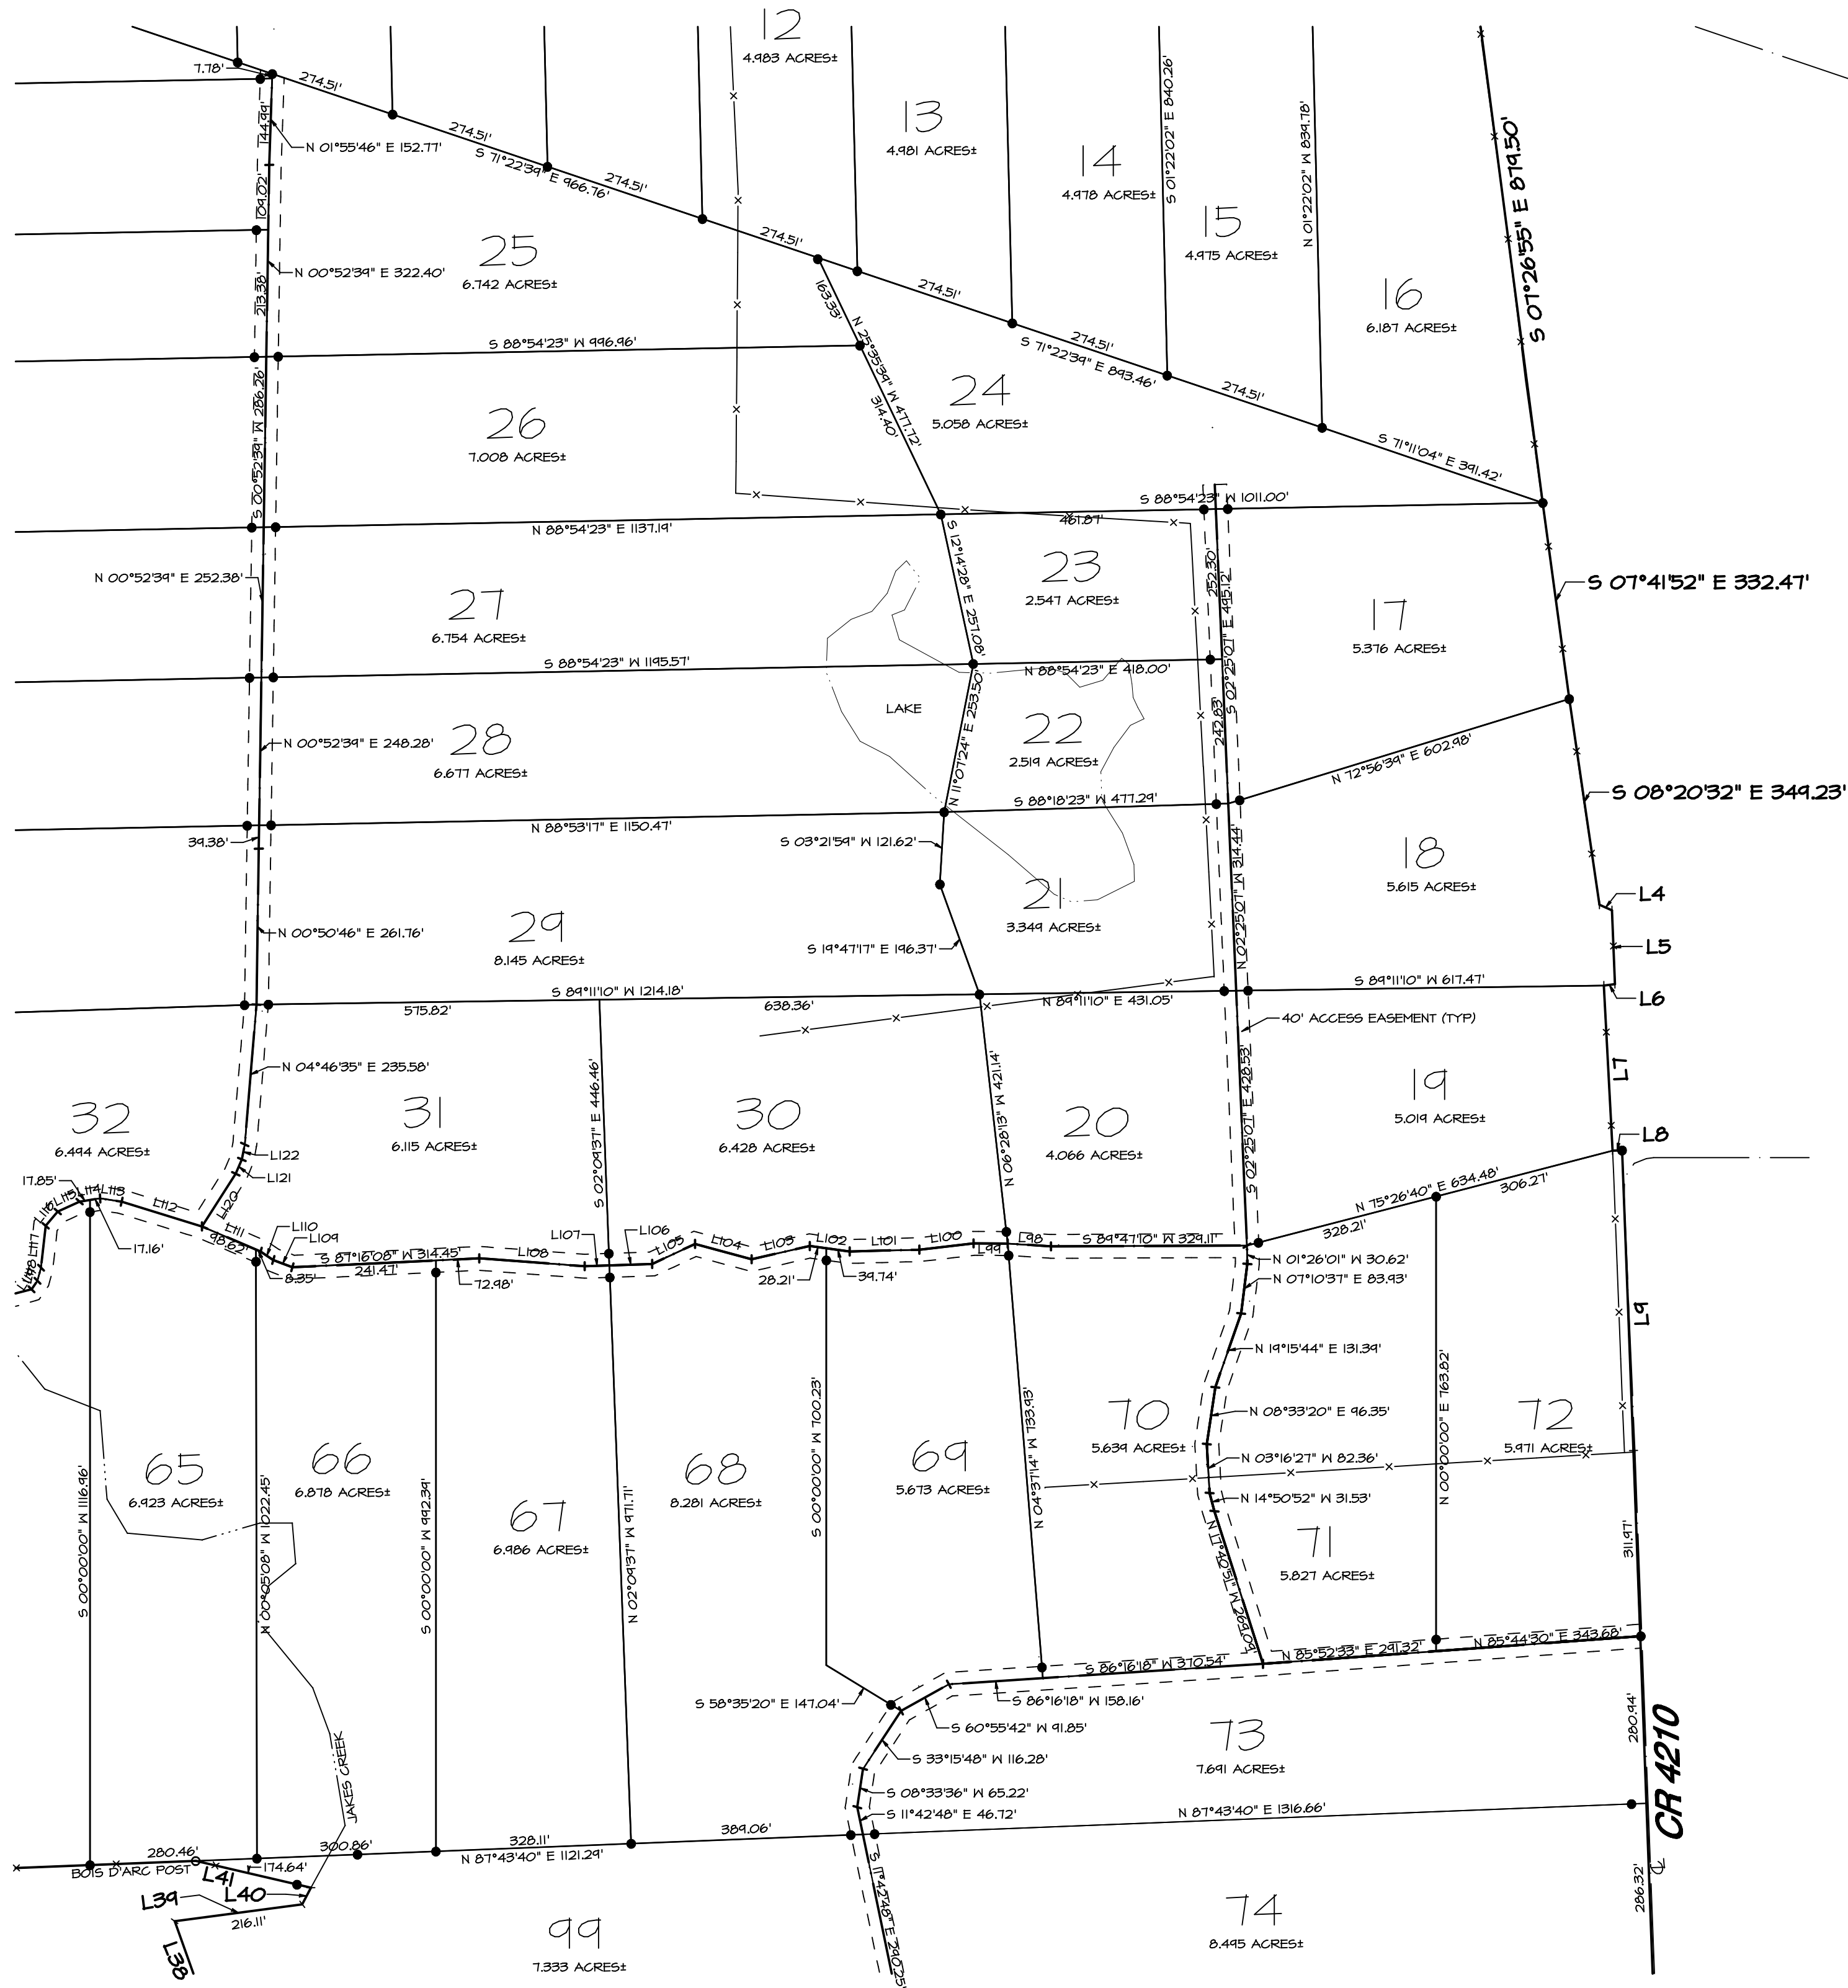

THIS IS TO CERTIFY: that the plat hereon is a true representation of the above described property as determined by survey; the lines and dimensions of said property being as indicated by the plat. There are no encroachments, conflicts or protrusions, except as shown.

SHEET 2 OF 4

BOUNDARY SURVEY PLAT
TEXAS PARTNERS ASSET HOLDING, LLC
PART OF J STALLINGS HRS, A-757,
ISAAC FISHBACK HRS, A-321, &
JOHN EDMONDSON HRS, A-284
ANNONA, RED RIVER COUNTY, TEXAS


PREPARED FOR:
CLASSIC COUNTRY LAND, LLC

HALL SURVEYING & ENGINEERING, INC.
Surveying, Engineering and Land Planning Services
403 East 9th Street, Texarkana, Arkansas 71254
Phone: 870-773-8531 Toll Free: 800-440-4255 Fax: 870-773-8532
TX Firm 10031200 www.HSEonline.net

Drawn: ADM Checked: RVHj
Cmt: 2001 FBI: DATA COLL
Date: 3/1/21 File: 2020-021pro
Revisions:

DRAWING NO. 2020-021-02-01E


COPYRIGHTED MATERIAL. DO NOT REPRODUCE.
This document contains confidential information, is an instrument of service and the property of the Surveyor. It shall not be used on other projects, for the extension of this project, or reproduced without the written approval of the Surveyor.

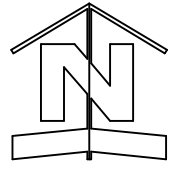

200 0 200
GRAPHIC SCALE IN FEET

LINE	BEARING	DISTANCE
L1	N24°32'44"W	462.44'
L2	N86°54'15"E	697.16'
L3	N82°35'31"E	223.26'
L4	S66°08'46"E	22.40'
L5	S02°20'20"E	124.15'
L6	S03°06'35"W	18.81'
L7	S03°03'11"E	277.85'
L8	N8°51'05"E	15.84'
L9	S02°04'33"E	504.47'
L10	S04°53'31"E	166.44'
L11	S22°20'30"E	188.15'
L12	S24°11'28"E	248.66'
L13	S33°33'20"E	18.19'
L14	S24°10'34"E	61.77'
L15	S14°26'02"E	77.56'
L16	S03°02'47"E	198.60'
L17	N06°14'56"W	240.21'
L18	S05°47'18"W	102.58'
L19	N84°39'03"E	253.71'
L20	N5°19'34"W	34.12'
L21	N16°54'55"W	186.68'
L22	N50°35'41"W	195.11'
L23	N52°26'55"W	141.44'
L24	N05°07'11"W	283.01'
L25	N60°12'50"W	104.24'
L26	N16°21'14"E	145.84'
L27	N43°27'23"W	117.05'
L28	N8°52'18"W	88.88'
L29	N14°12'58"W	130.40'
L30	S66°51'35"W	85.83'
L31	N52°36'45"W	297.36'
L32	N24°48'04"E	212.30'
L33	N85°26'42"W	158.26'
L34	N84°12'10"E	124.01'
L35	N10°27'47"W	101.63'
L36	N82°00'34"W	201.13'
L37	N22°44'05"E	375.11'
L38	N14°58'16"W	134.84'
L39	N82°28'02"E	216.11'
L40	N27°14'11"E	31.50'
L41	N16°52'36"W	145.54'
L42	N24°48'18"W	341.60'
L43	N33°23'01"W	14.45'
L44	N01°47'22"W	65.28'
L45	N23°25'24"W	66.67'
L46	N04°27'38"W	94.23'
L47	N86°51'53"E	41.75'
L48	N68°50'06"E	135.54'
L49	N44°54'40"E	86.50'
L50	N16°51'14"W	10.31'
L51	N61°51'14"W	88.74'

LINE	BEARING	DISTANCE
L52	S13°14'26"W	107.32'
L53	S14°02'10"W	70.63'
L54	S12°15'53"E	67.20'
L55	S25°46'10"W	41.44'
L56	S05°07'14"E	63.42'
L57	S08°07'48"E	37.52'
L58	S14°32'04"E	74.63'
L59	S28°53'27"W	44.56'
L60	S10°51'54"W	148.07'
L61	N86°24'47"W	140.16'
L62	S54°02'10"W	45.23'
L63	S54°02'10"W	21.38'
L64	S11°18'36"W	101.80'
L65	S22°04'54"E	83.24'
L66	S42°23'51"E	33.83'
L67	S42°23'51"E	28.92'
L68	N8°05'21"E	168.66'
L69	S74°03'17"E	41.57'
L70	S32°54'11"E	57.81'
L71	S17°35'33"E	122.80'
L72	S11°18'36"E	72.74'
L73	S14°02'44"W	64.52'
L74	S38°02'26"W	50.83'
L75	S04°05'08"W	40.07'
L76	S23°44'58"E	77.48'
L77	S44°58'08"E	35.10'
L78	S44°58'08"E	21.84'
L79	S02°17'26"W	71.43'
L80	S66°11'34"W	106.10'
L81	S06°11'04"W	42.42'
L82	S22°47'56"W	67.80'
L83	S43°04'04"E	62.81'
L84	N61°55'34"W	48.53'
L85	S61°23'22"E	107.32'
L86	S27°48'05"E	76.87'
L87	S16°33'54"W	55.65'
L88	S16°15'26"E	87.78'
L89	S47°27'24"E	54.06'
L90	S65°16'12"E	72.10'
L91	S50°41'00"E	96.42'
L92	S54°10'55"E	73.64'
L93	S32°00'02"E	74.44'
L94	S15°20'50"E	111.42'
L95	S67°16'54"E	48.14'
L96	S23°52'21"W	80.81'
L97	S06°28'18"E	16.20'
L98	N86°13'05"W	72.64'
L99	N84°44'17"W	57.23'
L100	S83°26'26"W	41.76'
L101	S88°24'28"W	116.84'
L102	N82°12'12"E	67.75'
L103	S77°07'38"W	100.07'
L104	N14°48'47"W	48.43'
L105	S64°56'12"W	74.50'
L106	S88°08'07"W	71.85'
L107	S88°08'07"W	41.60'
L108	N85°43'08"W	177.24'
L109	N64°04'28"W	34.21'
L110	S86°23'03"W	25.57'
L111	N66°46'09"W	106.48'
L112	N72°51'42"W	141.20'
L113	N81°17'30"W	36.64'
L114	S81°04'05"W	35.01'
L115	S65°30'40"W	40.32'
L116	S40°04'21"W	31.23'
L117	S06°22'46"W	10.42'
L118	S14°17'28"W	22.76'
L119	S34°46'54"W	17.28'
L120	N32°38'15"E	105.02'
L121	N22°55'22"E	26.16'
L122	N11°05'45"E	25.76'
L123	S15°32'52"W	37.22'
L124	N84°25'06"W	186.14'
L125	S84°25'06"E	207.84'
L126	S85°36'38"W	114.84'
L127	S65°35'01"W	144.43'
L128	S65°35'01"W	86.22'
L129	S87°44'50"W	240.43'
L130	S60°10'45"W	64.43'
L131	S81°51'11"W	73.70'
L132	S48°10'28"W	106.84'
L133	S43°17'34"W	231.06'
L134	S42°46'58"W	212.38'
L135	S43°07'42"W	214.55'
L136	S47°47'07"W	171.52'

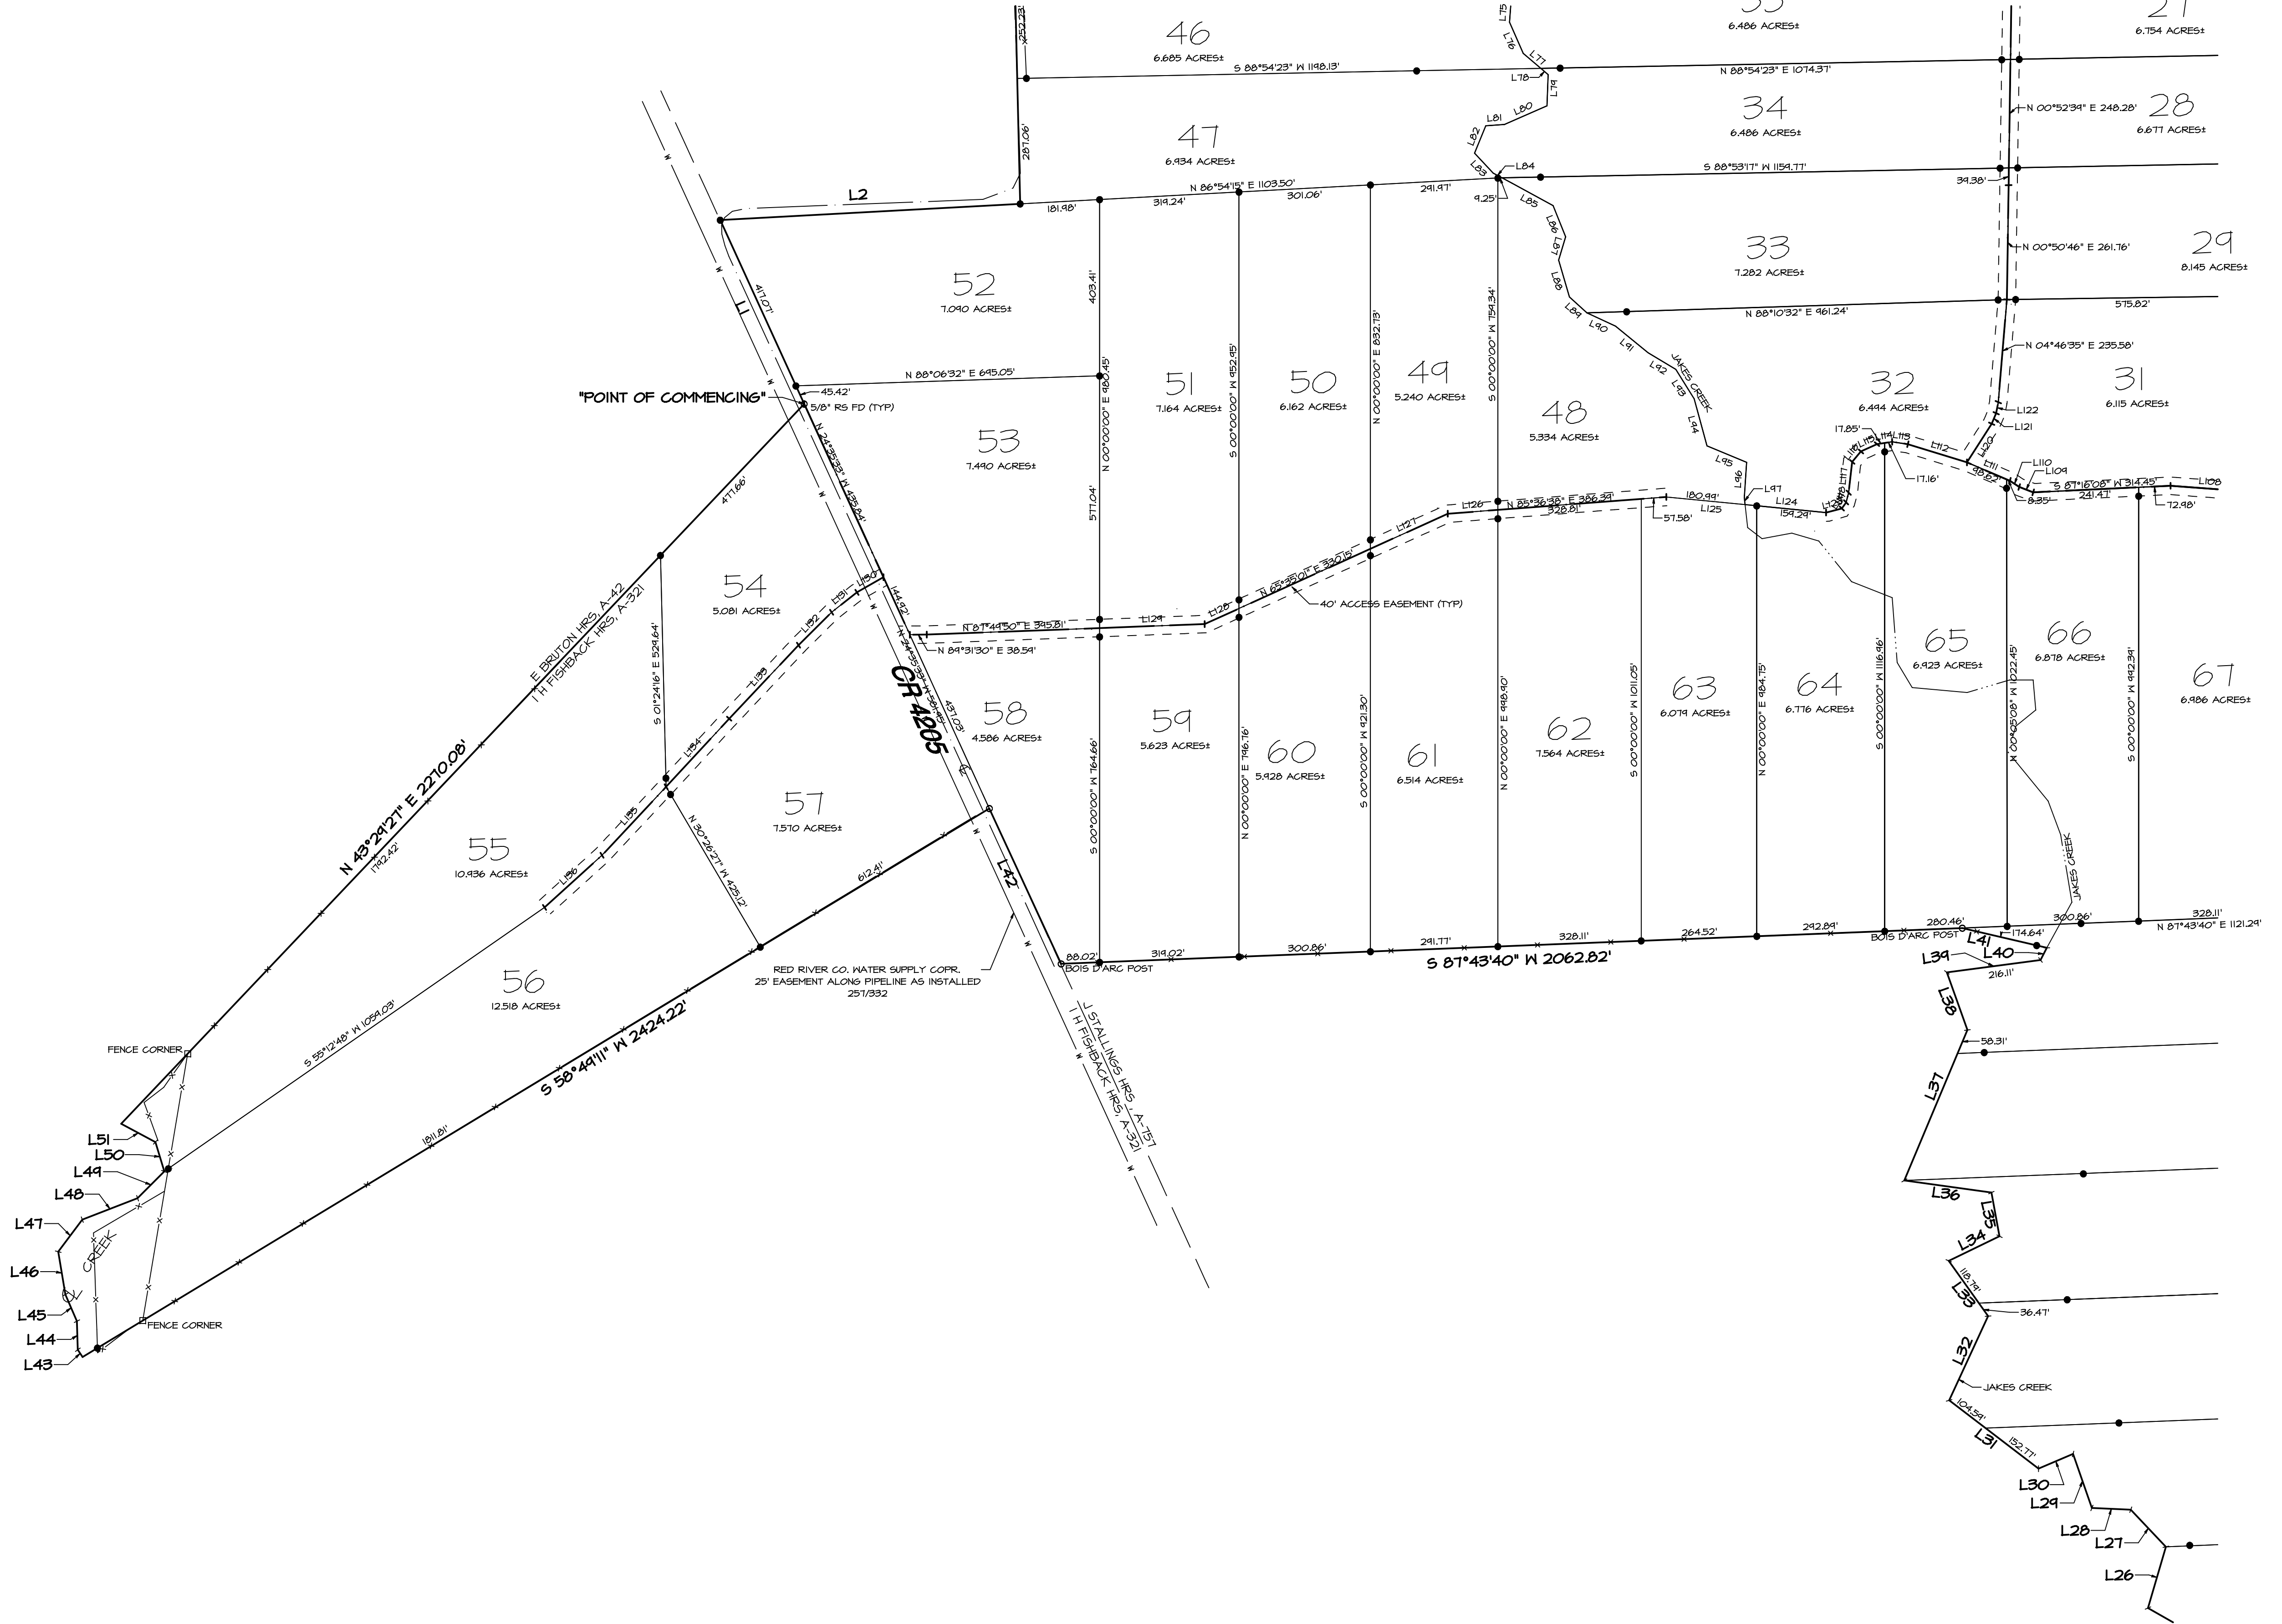

THIS IS TO CERTIFY: that the plat hereon is a true representation of the above described property as determined by survey; the lines and dimensions of said property being as indicated by the plat. There are no encroachments, conflicts or protrusions, except as shown.


BOUNDARY SURVEY PLAT	
TEXAS PARTNERS ASSET HOLDING, LLC	
PART OF J STALLINGS HRS, A-751, ISAAC FISHBACK HRS, A-321, & JOHN EDMONDSON HRS, A-284 ANNONA, RED RIVER COUNTY, TEXAS	
PREPARED FOR: CLASSIC COUNTRY LAND, LLC	DRAWING NO. 2020-021-02-01E
HALL SURVEYING & ENGINEERING, INC. Surveying, Engineering and Land Planning Services 403 East 9th Street, Texarkana, Arkansas 71854 Phone: 870-773-8531 Toll Free: 800-440-4255 Fax: 870-773-8532 TX Firm 10031200 www.HSEonline.net	
SHEET 3 OF 4	
Drawn: ADM	Checked: RVHjr
Cert: 2001	FBI: DATA COLL
Date: 3/1/21	File: 2020-021pro
Revisions:	

COPYRIGHTED MATERIAL. DO NOT REPRODUCE.
This document contains confidential information, is an instrument of service and the property of the Surveyor. It shall not be used on other projects, for the extension of this project, or reproduced without the written approval of the Surveyor.



LINE	BEARING	DISTANCE
L1	N24°32'14"E	462.44
L2	N66°54'19"E	68.60
L3	S22°20'02"E	22.93
L4	S66°06'00"E	121.86
L5	S20°20'02"E	124.91
L6	S88°06'35"E	14.95
L7	S22°20'02"E	271.17
L8	N81°05'05"E	15.84
L9	S20°04'39"E	504.47
L10	N22°20'02"E	61.16
L11	S22°20'02"E	186.95
L12	S24°12'06"E	248.66
L13	S33°52'00"E	17.34
L14	N22°20'02"E	11.56
L15	N41°26'02"E	73.14
L16	S00°04'07"E	146.60
L17	N06°54'19"E	240.21
L18	N06°54'19"E	240.21
L19	N84°05'03"E	258.11
L20	N51°18'34"E	84.21
L21	N06°54'19"E	155.11
L22	N50°34'51"E	155.11
L23	N52°26'59"E	40.44
L24	N25°01'11"E	283.81
L25	N06°54'19"E	240.21
L26	N6°21'41"E	209.09
L27	N43°21'23"E	117.05
L28	N22°20'02"E	30.90
L29	N41°25'50"E	10.33
L30	S66°57'39"E	251.36
L31	N52°26'59"E	89.83
L32	N52°26'59"E	242.52
L33	N95°26'42"E	155.26
L34	N84°12'10"E	128.61
L35	N05°27'47"E	101.83
L36	N22°20'02"E	20.22
L37	N22°24'09"E	178.39
L38	N14°58'11"E	184.04
L39	N06°54'19"E	240.21
L40	N22°20'02"E	20.22
L41	N71°08'11"E	206.11
L42	N16°52'36"E	184.54
L43	N24°48'49"E	96.67
L44	N22°20'02"E	20.22
L45	N01°47'22"E	65.26
L46	N23°25'24"E	66.67
L47	N04°21'39"E	34.24
L48	N22°20'02"E	41.16
L49	N65°05'00"E	95.59
L50	N44°59'40"E	86.50
L51	N66°54'19"E	68.60

LISE	BEARING	DISTANCE
L52	5134°24'N	107.32
L53	5140°20'N	108.43
L54	5145°16'N	67.83
L55	5236°46'N	71.64
L56	506°01'48"E	63.42
L57	508°01'48"E	31.52
L58	510°01'48"E	71.85
L59	525°53'21"E	44.56
L60	510°54'51"N	148.07
L61	N86°29'41"E	20.16
L62	510°54'51"N	40.32
L63	510°54'51"N	45.48
L64	511°03'36"E	10.40
L65	522°04'00"E	18.35
L66	522°04'00"E	33.33
L67	542°23'55"E	88.42
L68	N10°25'12"E	168.66
L69	514°02'17"E	41.57
L70	513°39'33"E	10.40
L71	91°39'33"E	122.80
L72	511°03'36"E	12.14
L73	511°03'36"E	64.52
L74	524°45'08"E	11.47
L75	504°54'58"E	21.84
L76	504°54'58"E	1.43
L77	502°17'26"N	97.10
L78	S66°13'34"E	106.10
L79	502°17'26"N	10.40
L80	522°45'46"E	67.83
L81	S49°04'04"E	42.81
L82	N6°19'39"E	68.63
L83	510°54'51"N	40.32
L84	510°54'51"E	71.85
L85	516°33'54"E	56.67
L86	516°33'54"E	12.14
L87	505°16'12"E	8.10
L88	505°16'12"E	17.88
L89	505°16'12"E	18.35
L90	550°41'00"E	16.42
L91	544°59'15"E	79.64
L92	544°59'15"E	11.47
L93	S19°20'05"E	88.42
L94	S61°16'54"E	114.94
L95	S50°52'21"E	70.81
L96	S50°52'21"E	16.42
L97	N86°19'39"E	72.84
L98	N84°44'17"E	51.23
L99	S85°26'38"E	11.47
L100	S85°26'38"E	118.66
L101	N84°44'17"E	61.45
L102	N84°44'17"E	100.07
L103	S17°07'31"E	100.07
L104	N14°48'41"E	71.85
L105	S17°07'31"E	11.47
L106	S84°05'07"E	79.63
L107	S84°05'07"E	71.85
L108	S84°05'07"E	11.47
L109	N69°04'04"E	34.24
L110	S6°21'03"E	25.57
L111	N66°49'01"E	106.98
L112	N66°49'01"E	106.98
L113	N66°49'01"E	106.98
L114	N81°10'05"E	36.61
L115	N81°10'05"E	35.04
L116	S06°22'46"E	40.32
L117	S06°22'46"E	40.32
L118	S44°51'28"N	22.78
L119	S34°46'54"E	17.88
L120	S34°46'54"E	17.88
L121	S22°59'22"E	26.16
L122	N10°45'25"E	25.57
L123	S19°53'25"E	51.22
L124	S19°53'25"E	51.22
L125	S44°29'06"E	207.84
L126	S95°36'38"E	114.94
L127	S95°36'38"E	114.94
L128	S95°36'38"E	114.94
L129	S81°44'50"E	240.43
L130	S60°14'05"E	64.43
L131	S81°18'17"E	73.10
L132	S81°18'17"E	73.10
L133	S43°13'34"E	21.84
L134	S42°16'38"E	21.38
L135	S42°16'38"E	21.45
L136	S42°16'38"E	21.45
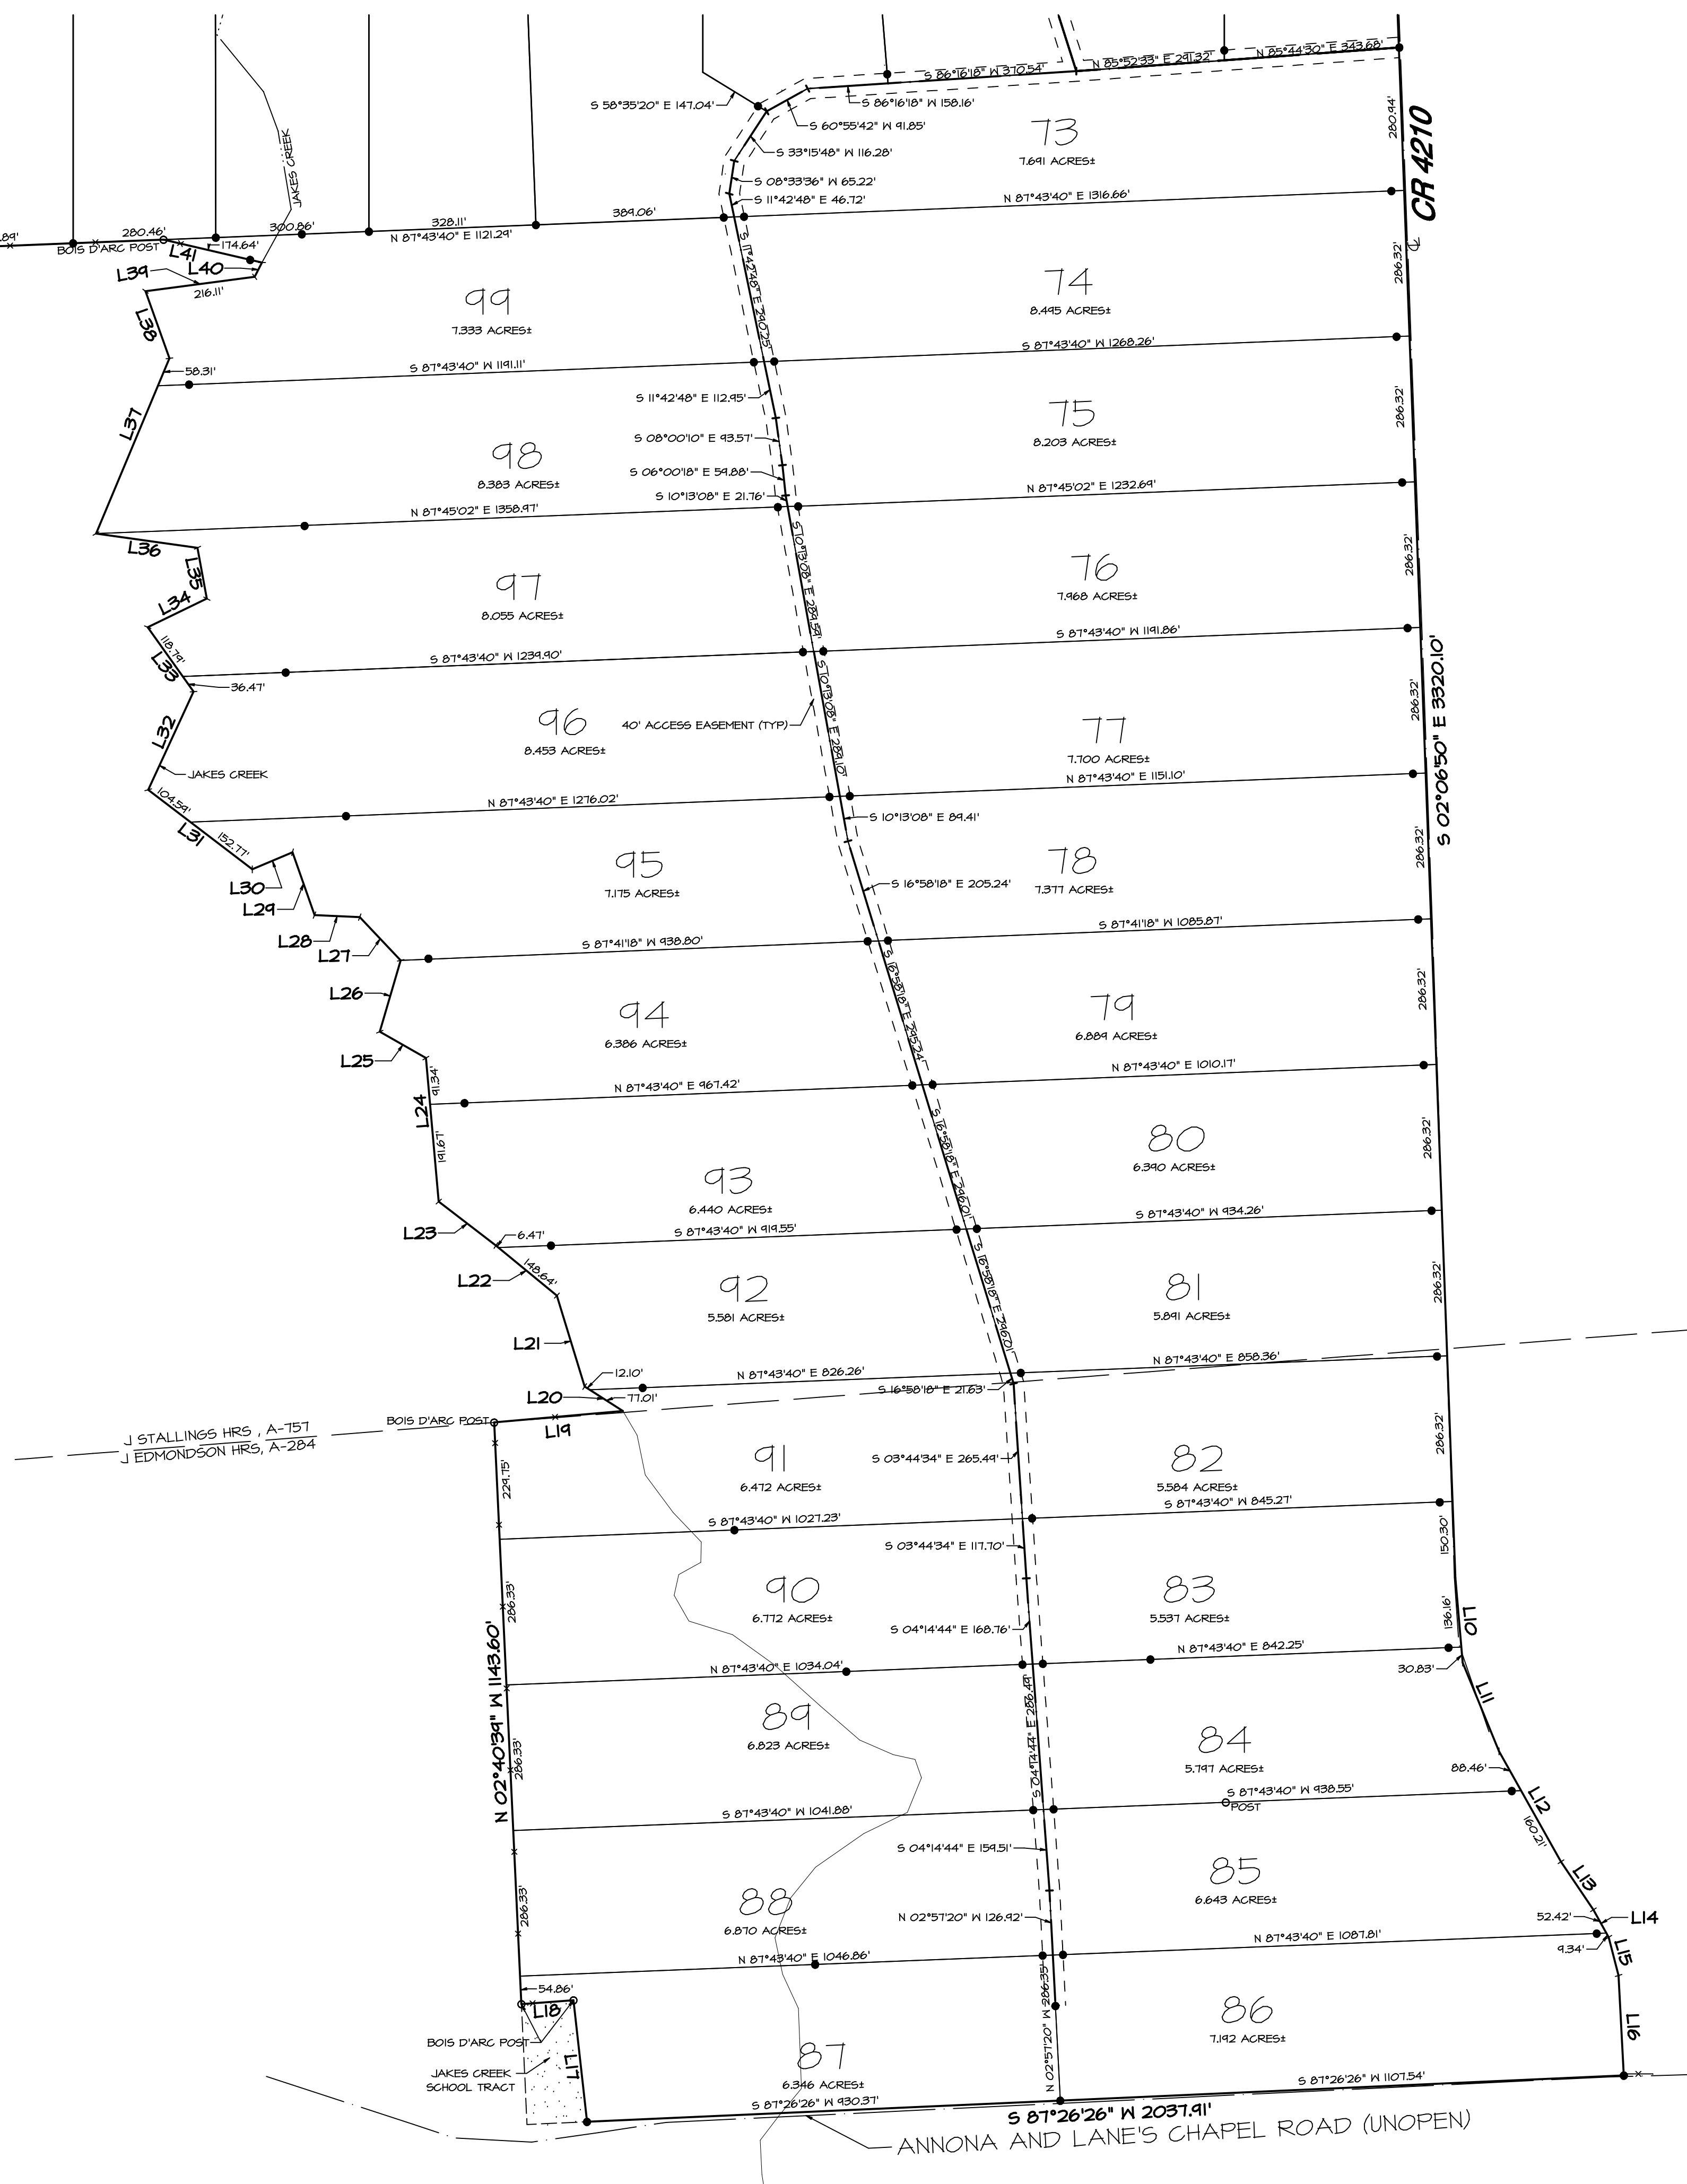

THIS IS TO CERTIFY: that the plat hereon is a true representation of the above described property as determined by survey; the lines and dimensions of said property being as indicated by the plat. There are no encroachments, conflicts or protrusions, except as shown.

SHEET 4 OF 4

Drawn: ADM	Checked: RVHjr
Cert.: 2001	FB: DATA COLL
Date: 3/1/21	File: 2020-027.pro
Revisions:	

DRAWING NO. 2020-027-02-OIE

COPYRIGHTED MATERIAL. DO NOT REPRODUCE.
This document contains confidential information, is an instrument of service and the property of the Surveyor. It shall not be used on other projects, for the extension of this project, or reproduced without the written approval of the Surveyor.



HALL SURVEYING & ENGINEERING, INC.
Surveying, Engineering and Land Planning Services
403 East 9th Street, Texarkana, Arkansas 71854
Phone: 870-773-8531 Toll Free: 888-440-4255 Fax: 870-773-8532
TX Firm 10031200 www.HSEonline.net M110226 1/3

5/17/2021 10:09