





THE PRESERVE

AT BOKTUKLO MOUNTAIN

PHASE 1

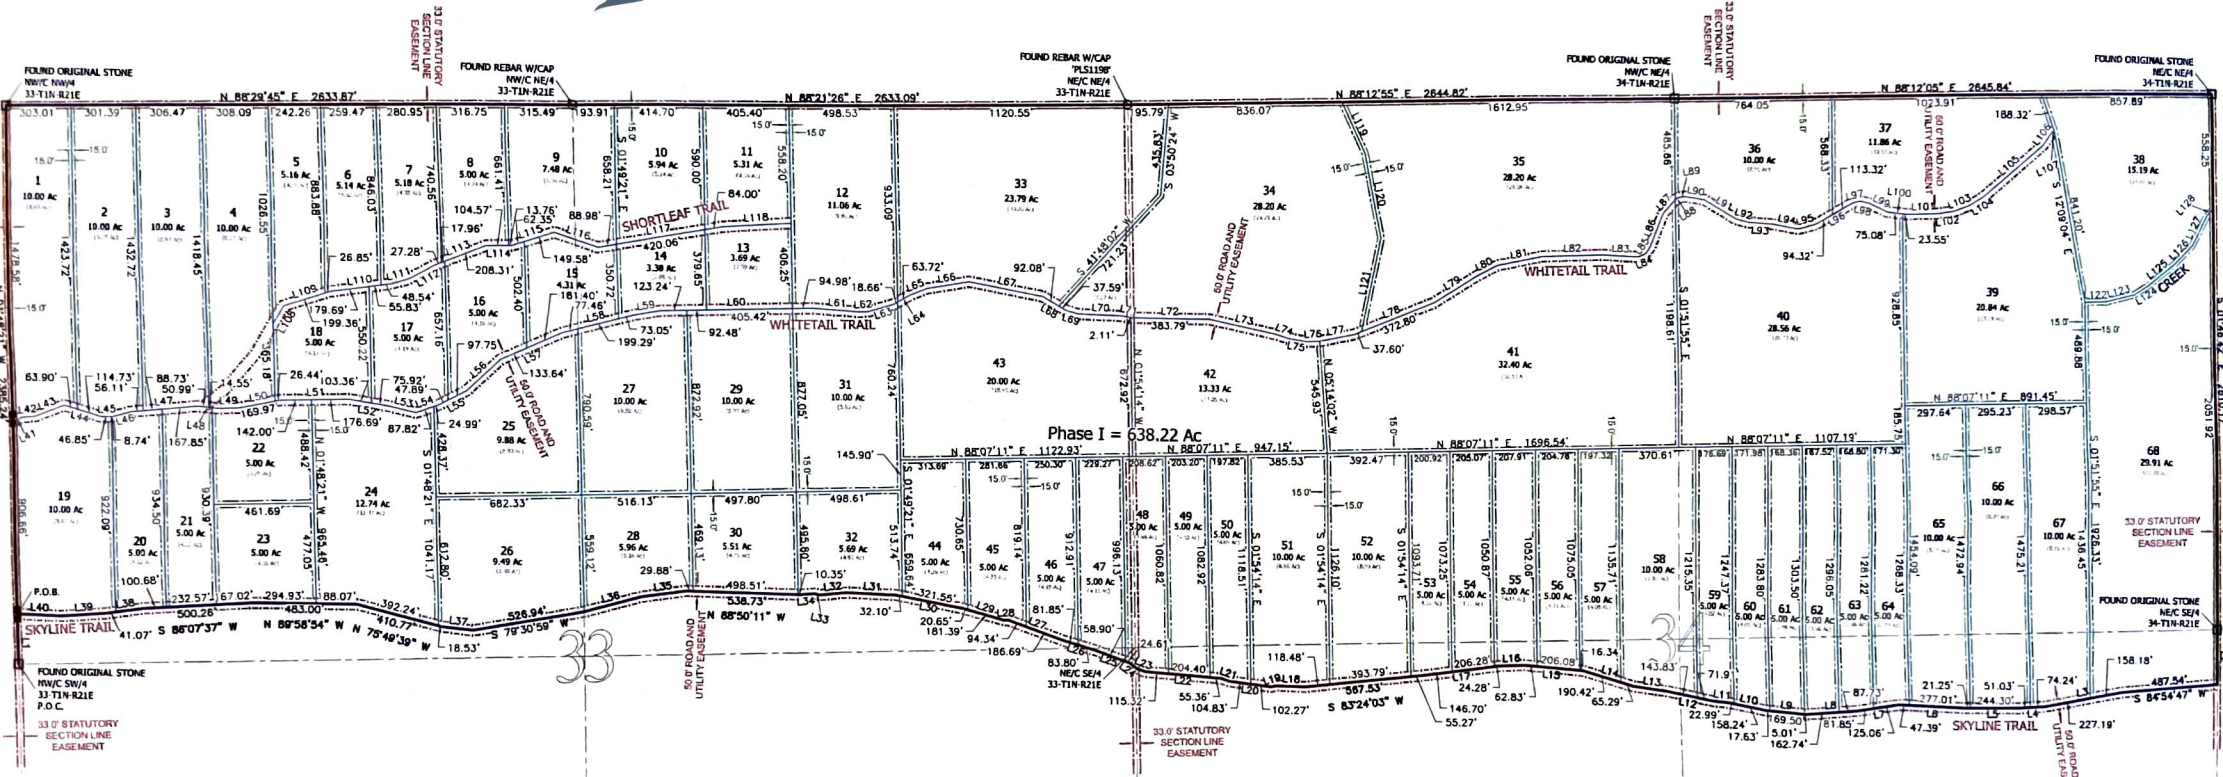

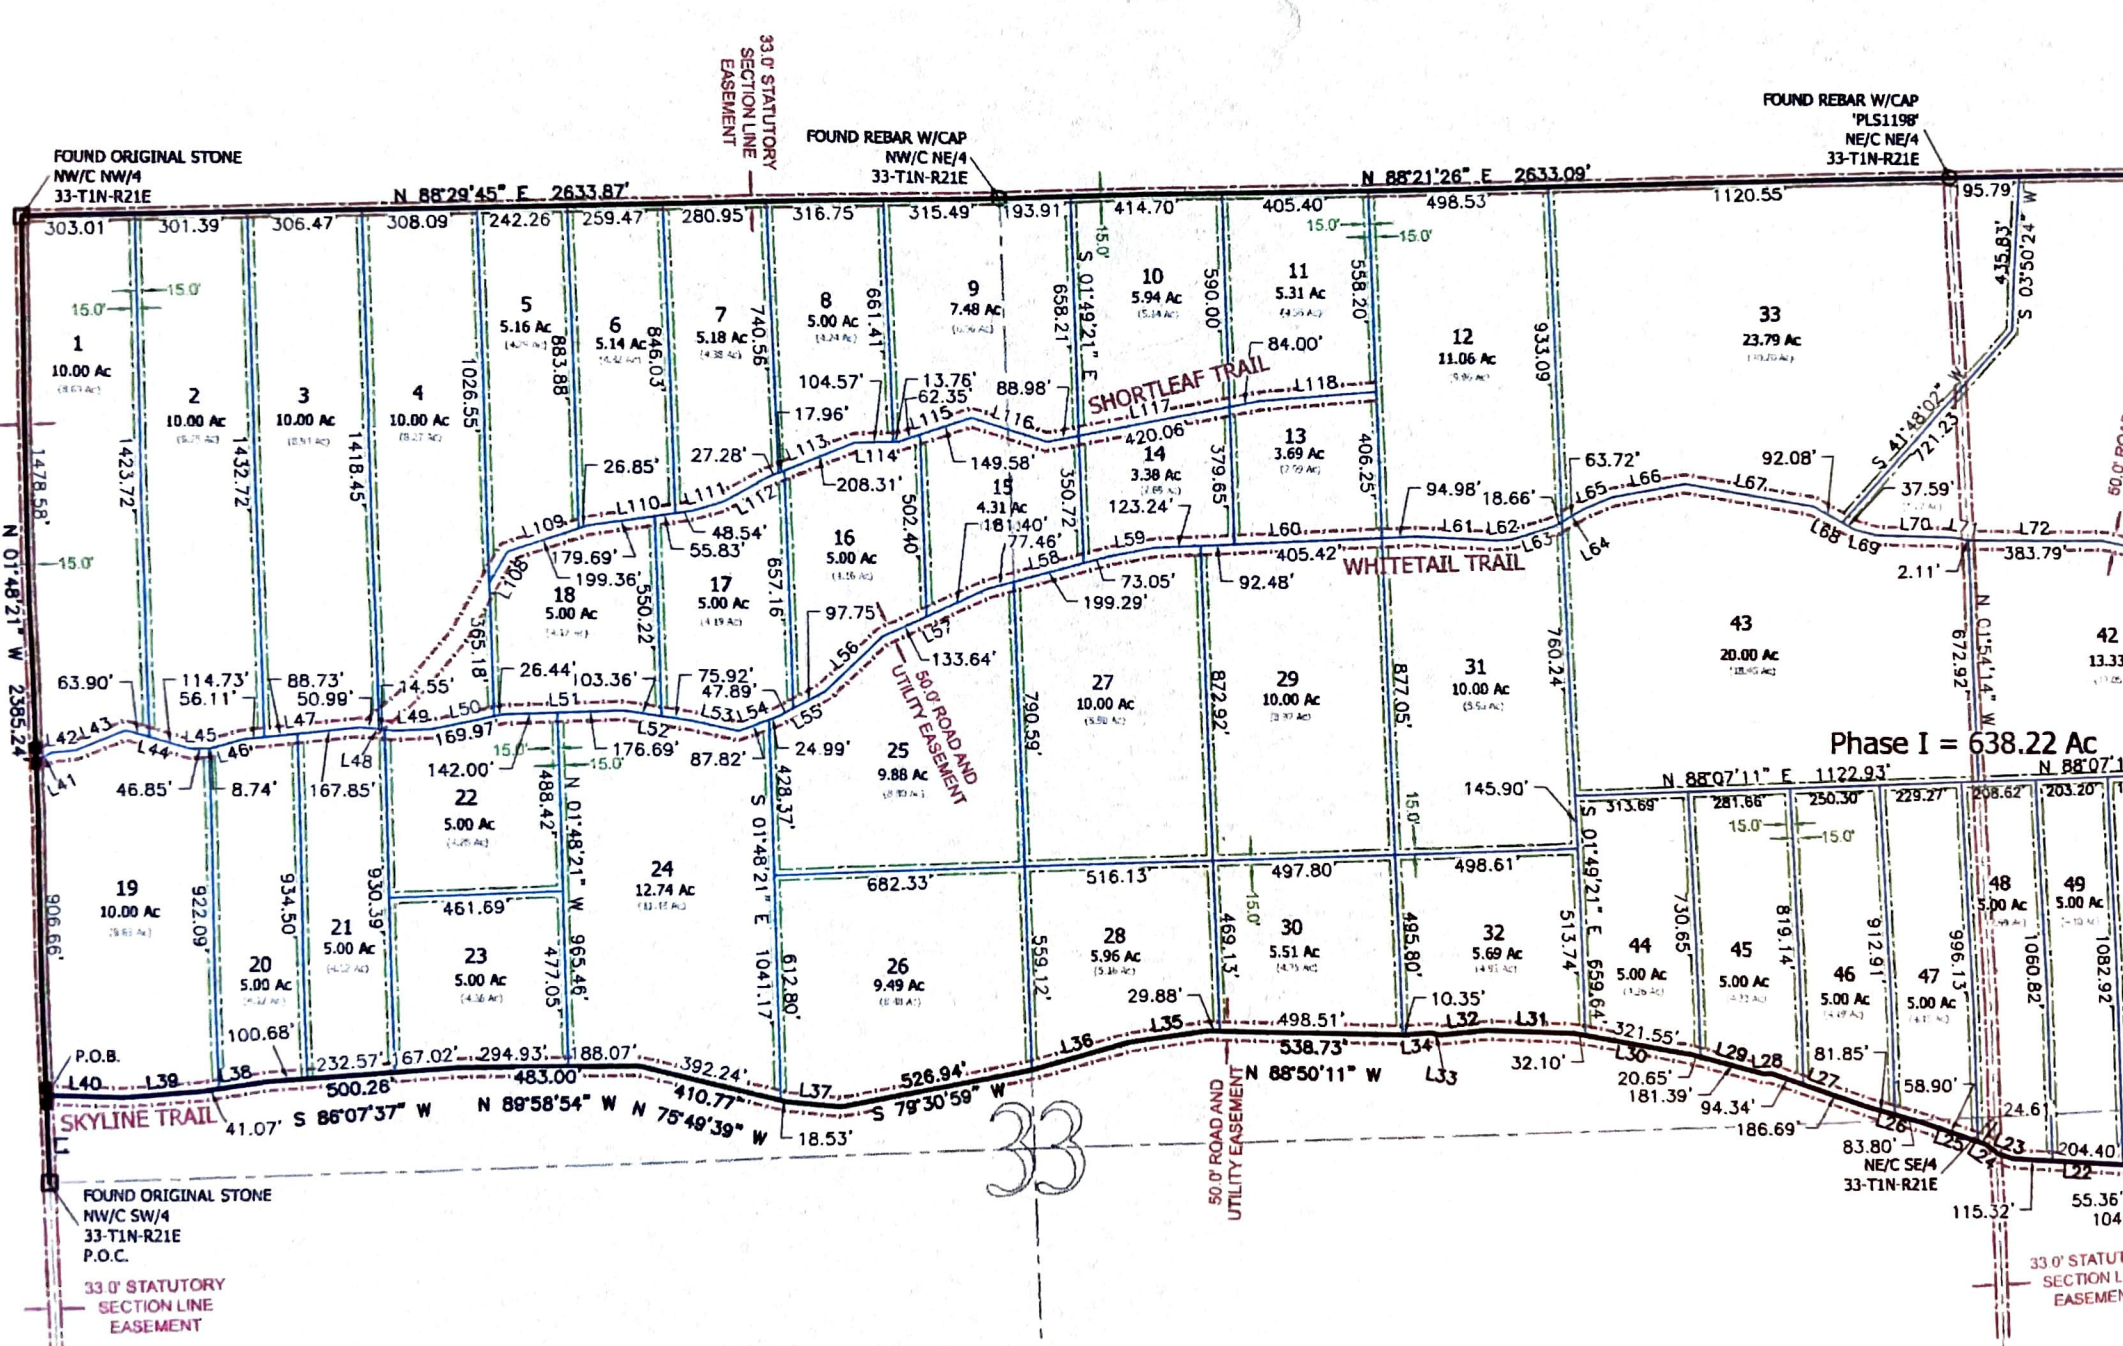

FOUND ORIGINAL STONE
NW/C NW/4
33-T1N-R21E

33.0' STATUTORY
SECTION LINE
EASEMENT

FOUND REBAR W/CAP
NW/C NE/4
33-T1N-R21E

FOUND REBAR W/CAP
'PLS1198'
NE/C NE/4
33-T1N-R21E

N 88°29'45" E 2633.87'

N 88°21'26" E 2633.09'

Phase I = 638.22 Ac

33

FOUND ORIGINAL STONE
NW/C SW/4
33-T1N-R21E
P.O.C.

33.0' STATUTORY
SECTION LINE
EASEMENT

33.0' STATUTORY
SECTION LINE
EASEMENT

N 01°48'21" W 2385.24'

15.0'

1478.58'

15.0'

1423.72'









