

REFERENCE

TAX MAP 18 PARCELS 15J6J7J8J34.38.39

TAX MAP 8 PARCELS 3.6J. PART OF 7 & 10

DEED BOOK PAGE


120	385
93	94
205	510
102	332
93	153
240	333
159	41
91	8
285	697

LEGEND

● NO. 5 REBAR FND.

JOHN E. CHILDS

159/331 & 175/650

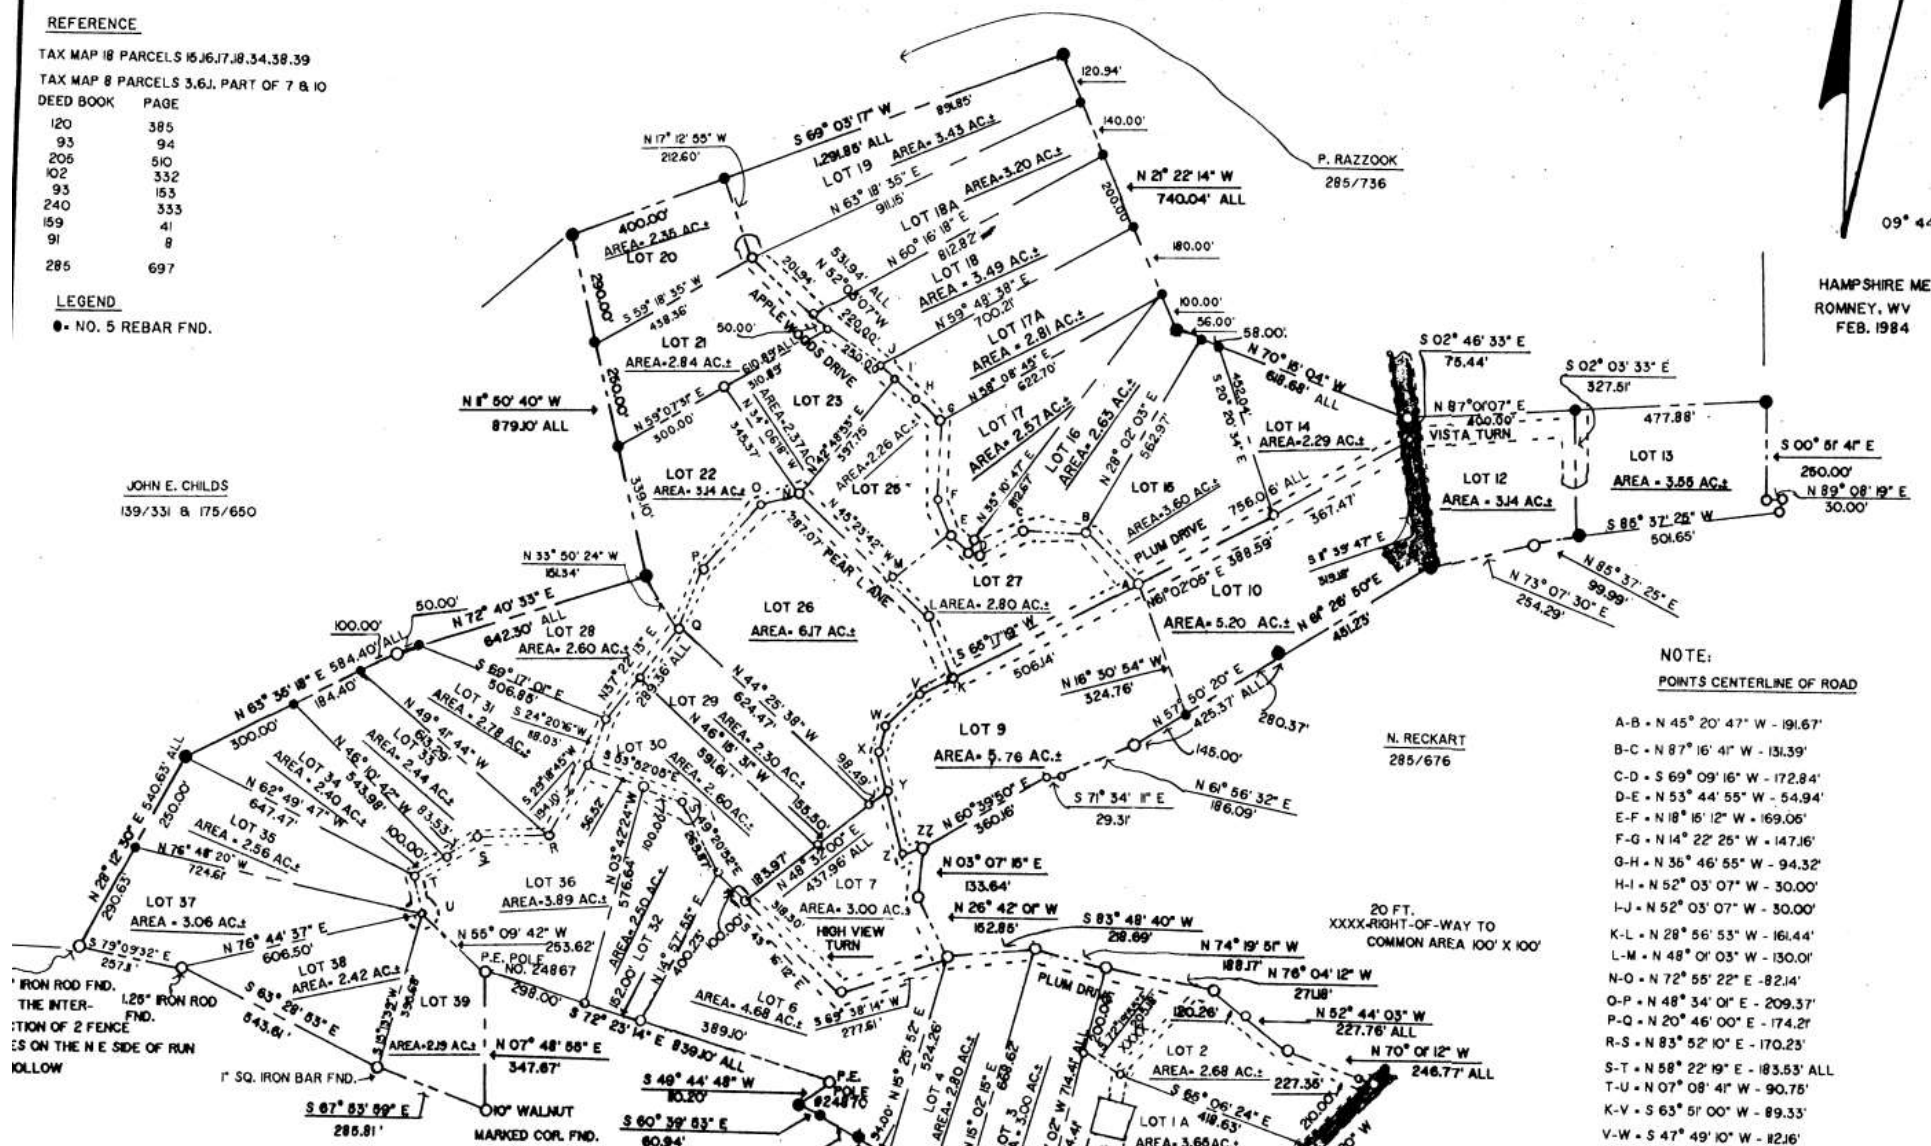

NOTE:

POINTS CENTERLINE OF ROAD

- A-B - N 45° 20' 47" W - 191.67'
- B-C - N 87° 16' 41" W - 131.39'
- C-D - S 69° 09' 16" W - 172.84'
- D-E - N 53° 44' 55" W - 54.94'
- E-F - N 18° 16' 12" W - 169.06'
- F-G - N 14° 22' 26" W - 147.16'
- G-H - N 36° 46' 55" W - 94.32'
- H-I - N 52° 03' 07" W - 30.00'
- I-J - N 52° 03' 07" W - 30.00'
- K-L - N 28° 56' 53" W - 161.44'
- L-M - N 48° 01' 03" W - 130.01'
- M-O - N 72° 55' 22" E - 82.14'
- O-P - N 48° 34' 01" E - 209.37'
- P-Q - N 20° 46' 00" E - 174.21'
- R-S - N 83° 52' 10" E - 170.23'
- S-T - N 58° 22' 19" E - 183.53' ALL
- T-U - N 07° 08' 41" W - 90.76'
- K-V - S 63° 51' 00" W - 89.33'
- V-W - S 47° 49' 10" W - 82.16'