

264
SOURCE OF TITLE
JAMES H. BUCKHALT, JR.
JOHN E. BUCKHALT, JR.

TAX MAPS: 60-A-6
AGRICULTURAL PROPERTY
Bedford County Subdivision Agent
Bedford Co. does not warrant
for suitability for on-site
sewage disposal at this time.
Bedford Co. does not warrant
or endorse existing conditions.

SUBDIVISION
&
BOUNDARY SURVEY FOR -

JOHN E. BUCKHALT

PEAKS MAGISTERIAL DISTRICT
BEDFORD COUNTY, VIRGINIA

[285.95 TOTAL ACRES]

OWNER JOHN E. BUCKHALT
SCALE: ONE INCH = 500 FEET

LOCATION INSET







THIS SURVEY HAS BEEN PREPARED WITHOUT THE BENEFIT OF A TITLE REPORT AND THEREFORE DOES NOT NECESSARILY INDICATE ALL ENCUMBRANCES OR EASEMENTS ON THE PROPERTY.

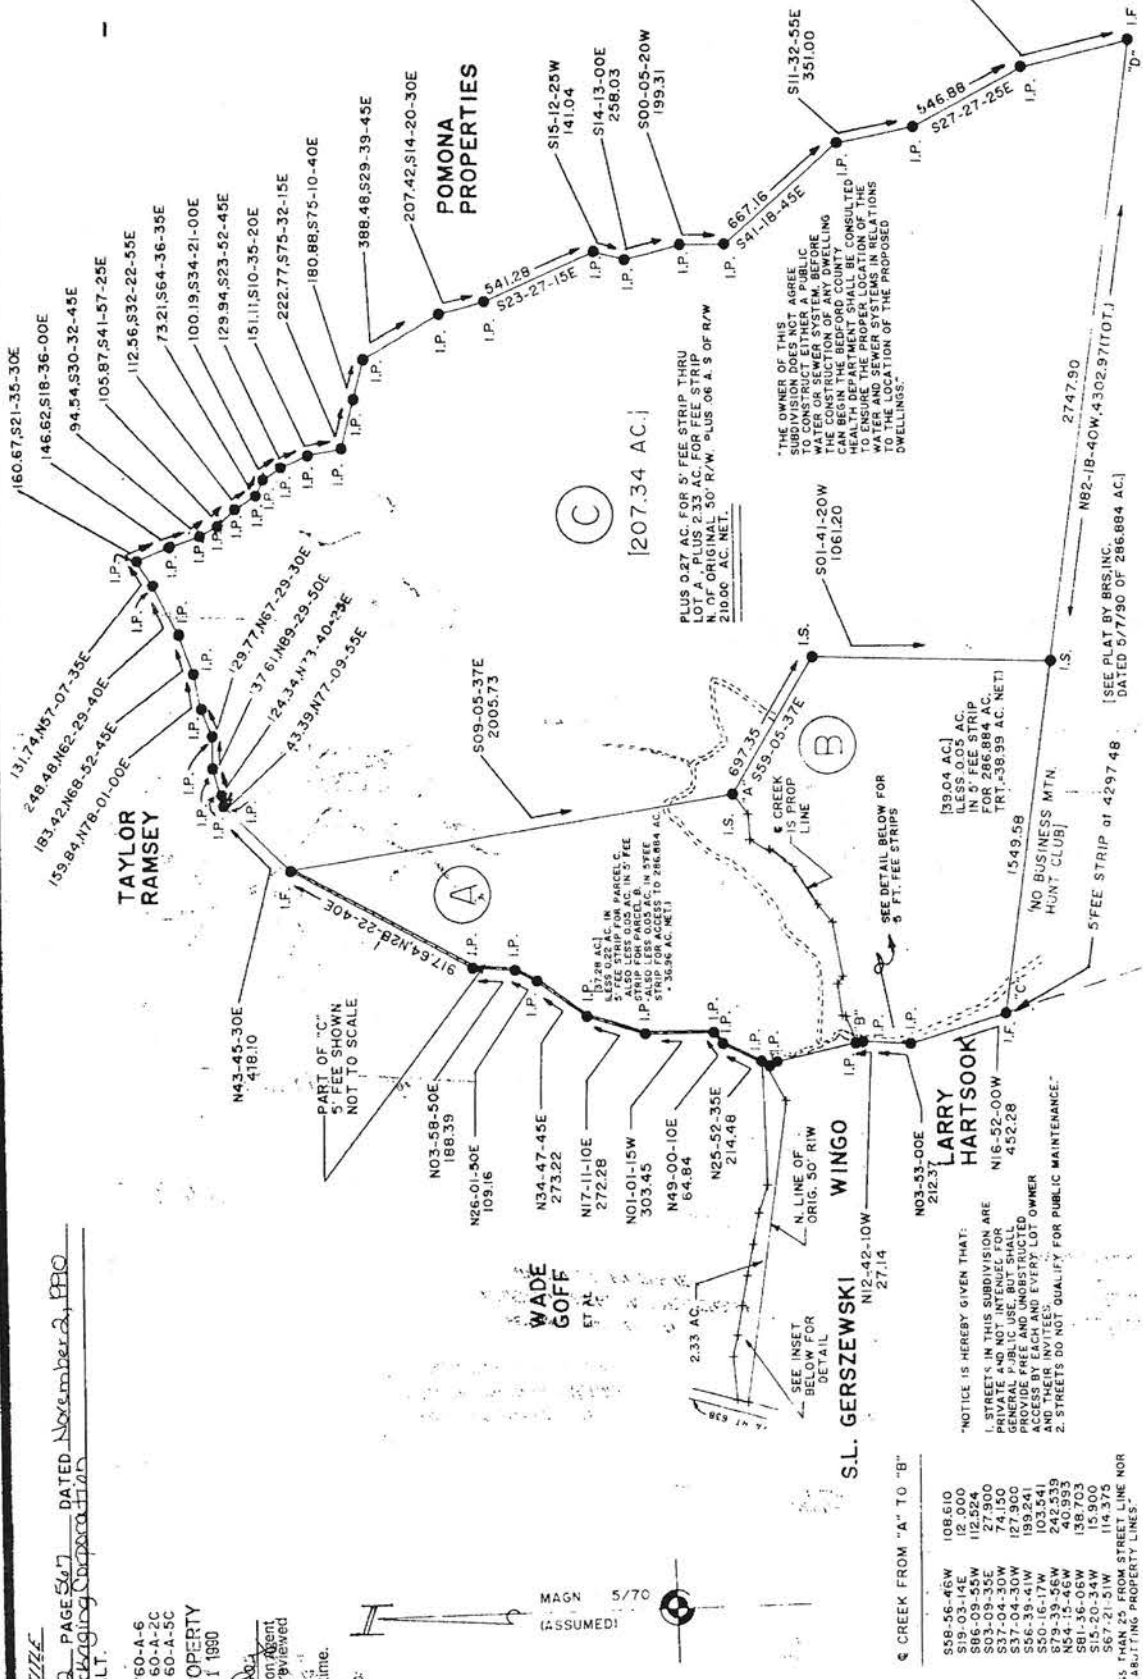

NOTE: N. BOUNDARY NE OF FEE R/W (PARCEL 31) MARKED, & PAINTED BLUE THIS DATE:

WAS SHOWN BELOW

WAS SHOWN BELOW

