


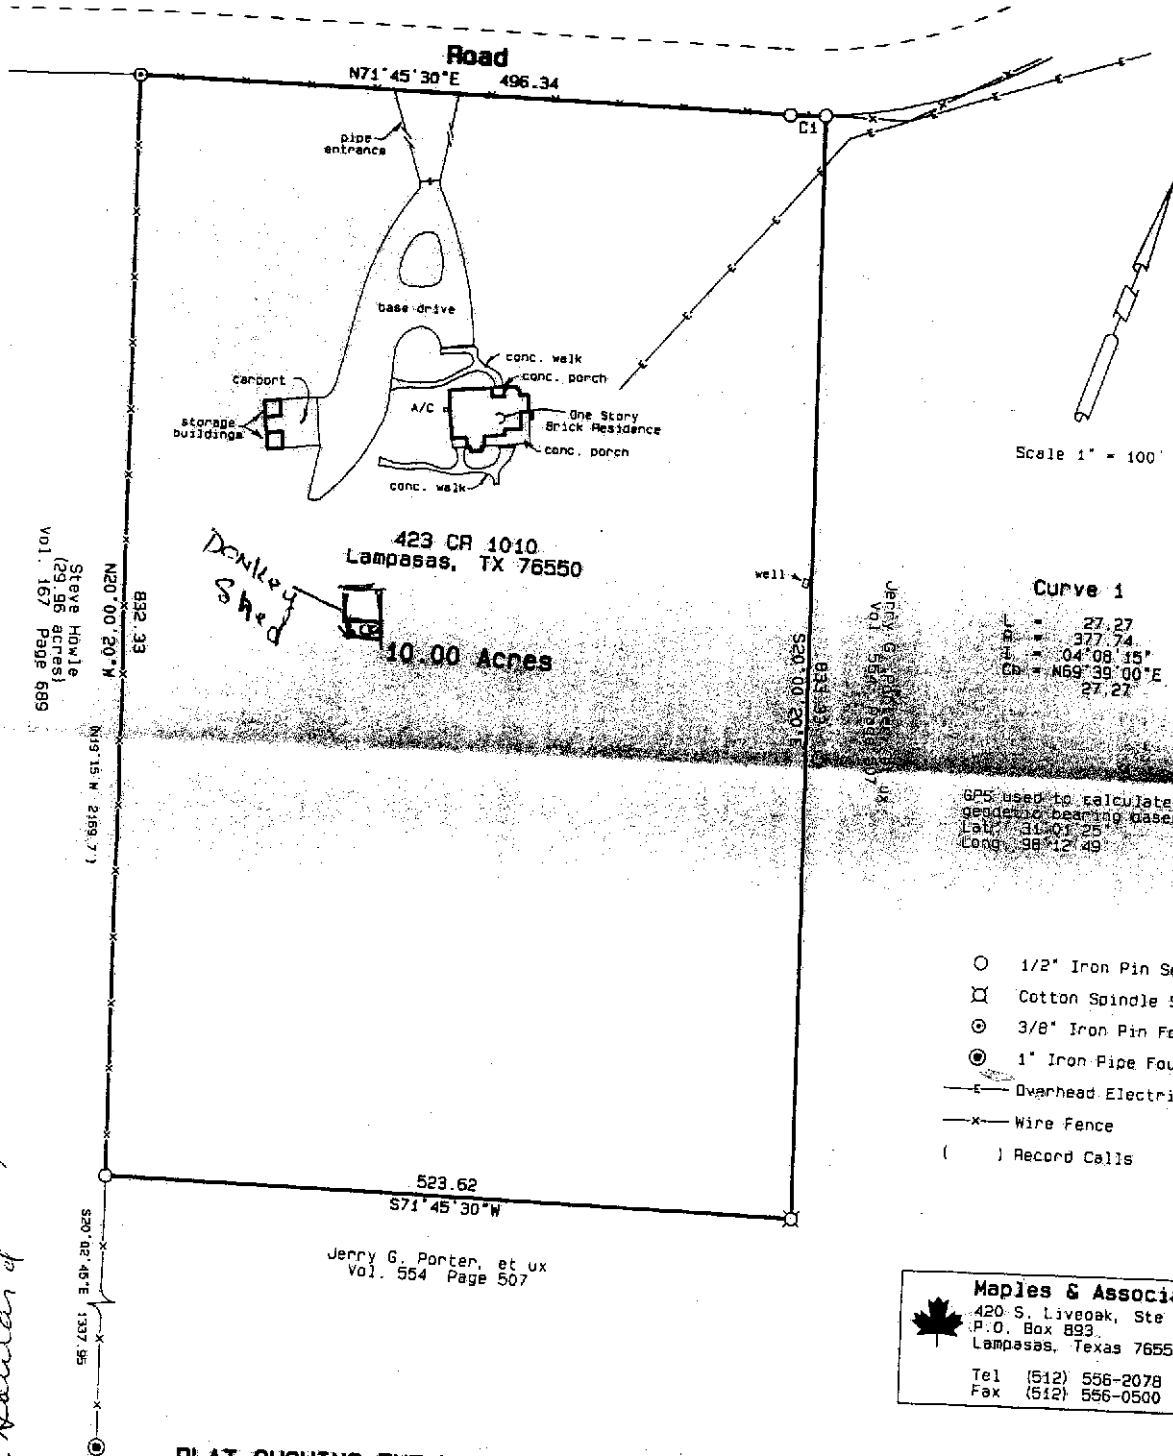

Maples & Associates
420 S. Liveoak, Ste 200
P.O. Box 893
Lampasas, Texas 76550
Tel (512) 556-2078
Fax (512) 556-0500

PLAT SHOWING THE LOCATION OF IMPROVEMENTS ON A TRACT OF LAND IN BURNET COUNTY, TEXAS.


Being 10.00 acres of the Joseph Squires Survey, Abst. No. 768 in Burnet County, Texas; and being part of a 300.462 acre tract of land described in a deed from L.A. Porter, et ux, to Jerry G. Porter, et ux, dated February 23, 1991, as recorded in Vol. 554, Page 507 of the Official Public Records of Burnet County, Texas.

A legal description of even survey date herewith of the tract shown hereon accompanies this plat.

Surveyed on the ground October 19, 2005.

This survey complies with the Professional and Technical Standards (Sections 663.13 - 663.19) of the GENERAL RULES OF PROCEDURES AND PRACTICES as promulgated by the Texas Board of Professional Land Surveying.

Paul W. Maples, RPLS
© 2005 All Rights Reserved

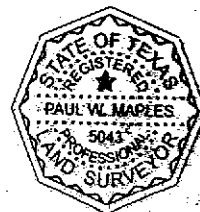

John C. Porter
Karen J. Porter