


500M 28 P.M.E 37

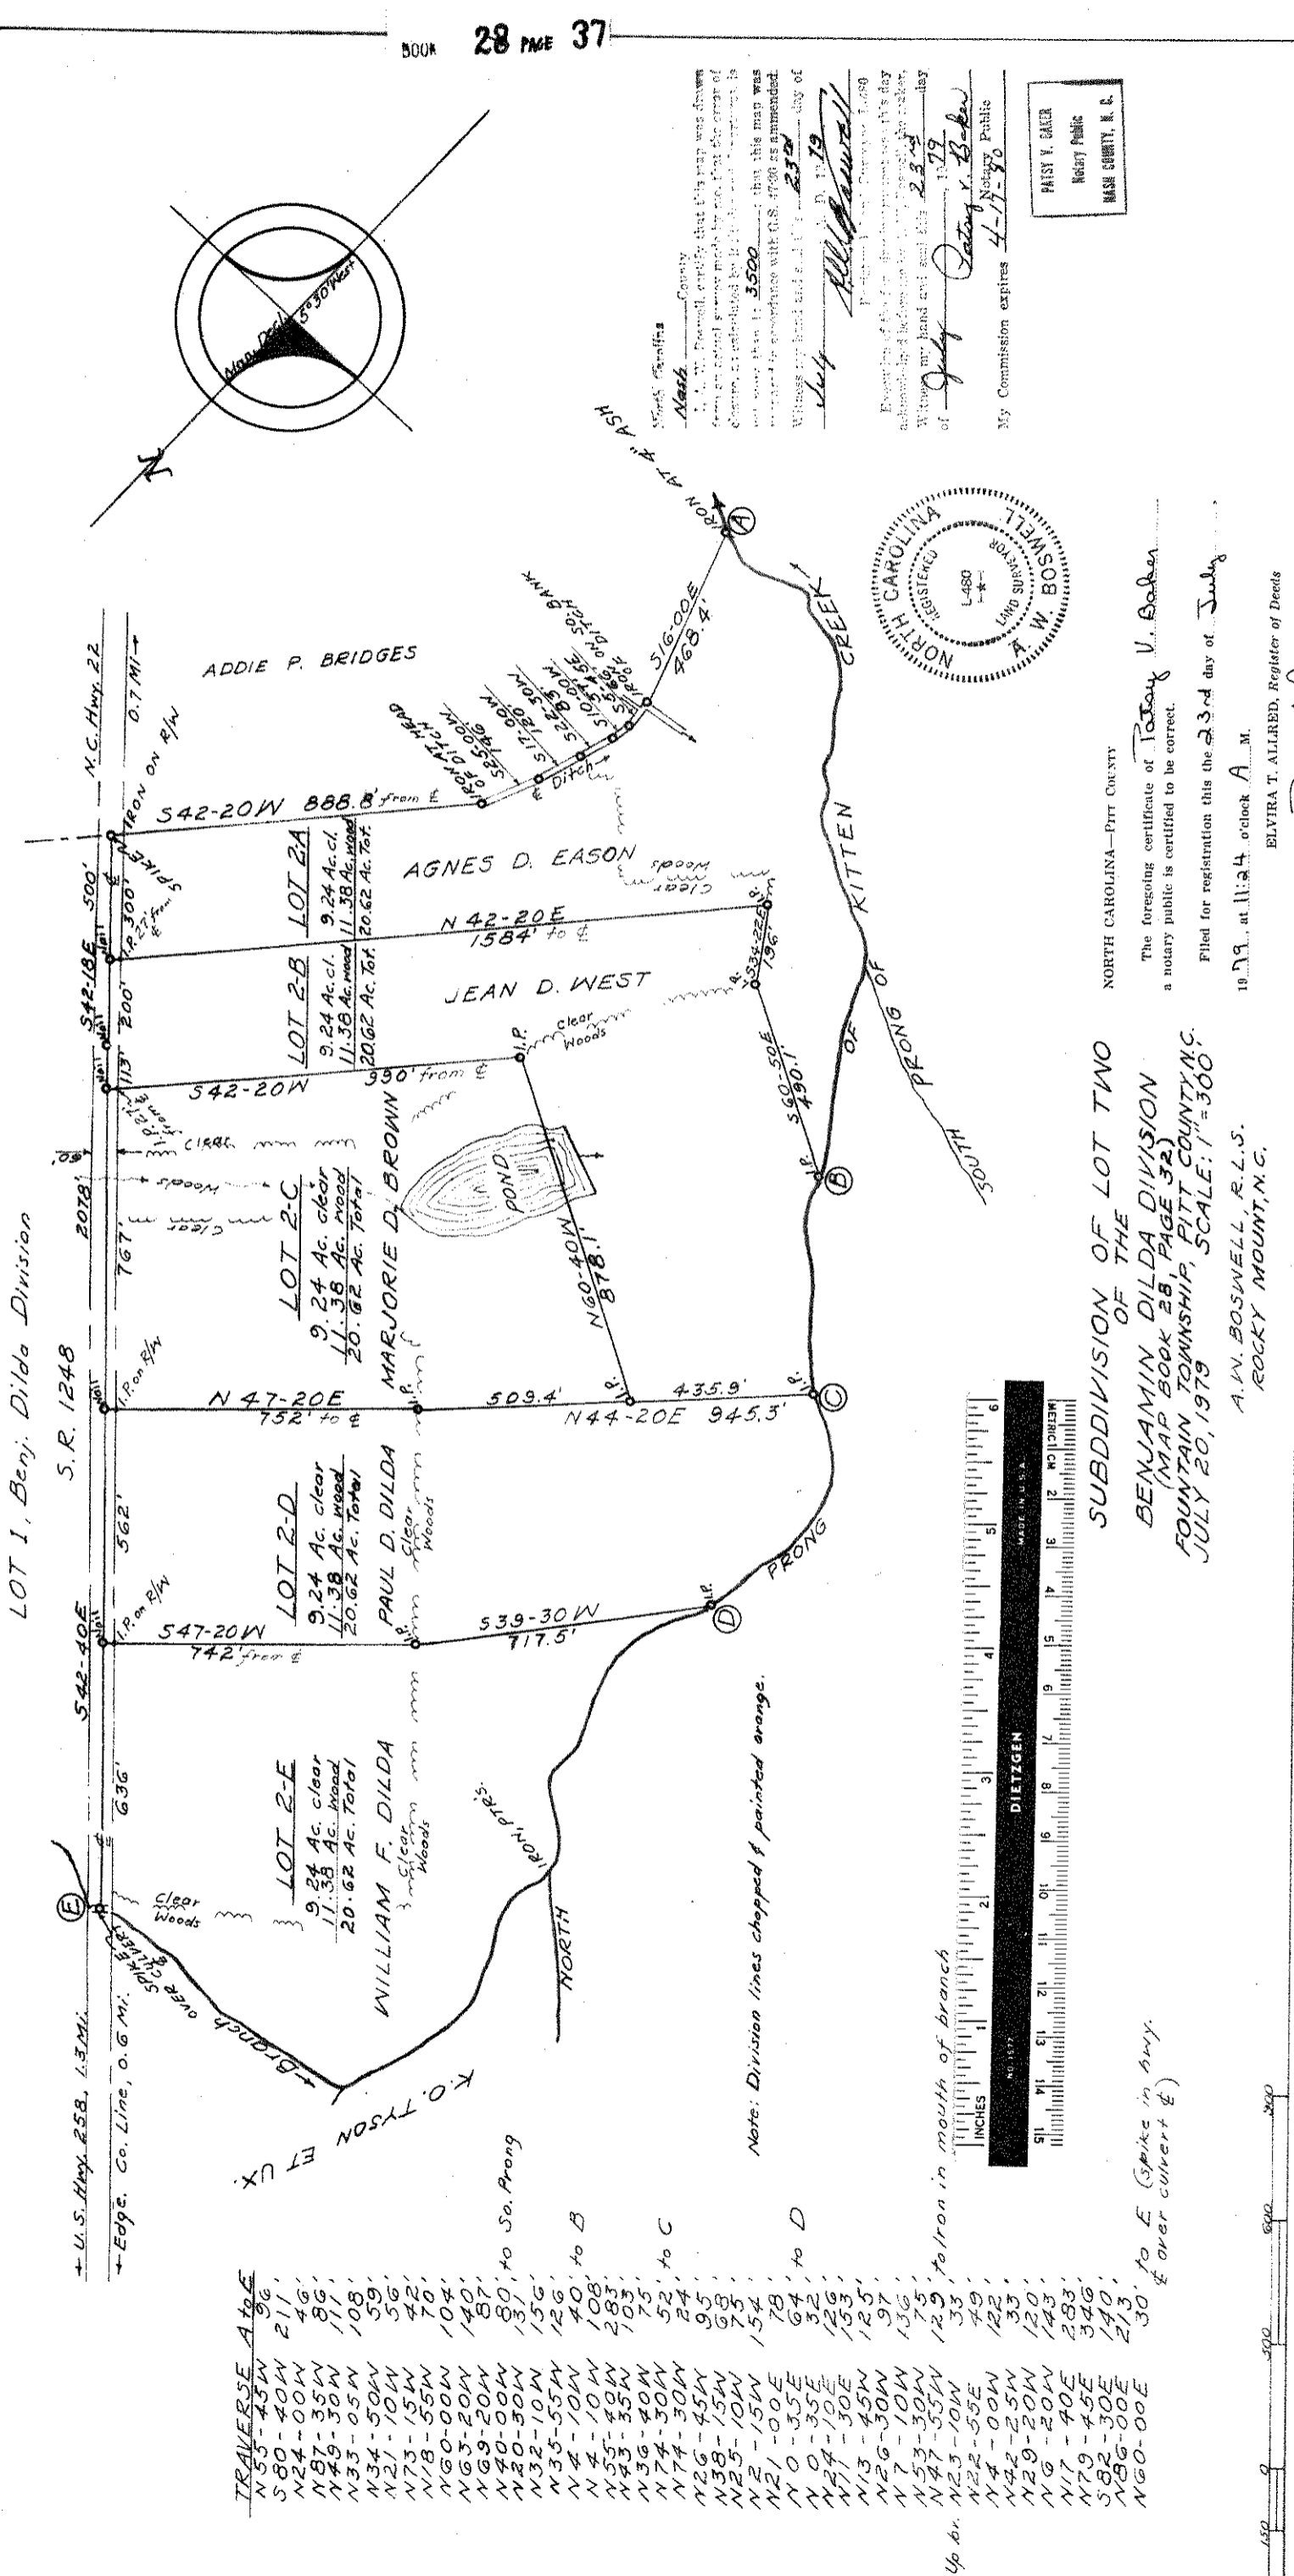

TRAVERSE	A to E
N65-43W	36'
N80-40W	211'
N24-00W	46'
N87-35W	86'
N49-30W	111'
N33-05W	108'
N34-50W	59'
N21-10W	56'
N73-15W	42'
N18-55W	70'
N60-00W	104'
N63-20W	140'
N69-20W	87'
N40-00W	80'
N20-30W	131'
N32-10W	156'
N35-55W	126'
N4-10W	40'
N4-10W	108'
N55-40W	283'
N43-35W	103'
N36-40W	75'
N74-30W	52'
N74-30W	24'
N26-45W	95'
N38-15W	69'
N25-10W	75'
N2-15W	154'
N21-00E	78'
N0-35E	64'
N0-35E	32'
N24-10E	123'
N71-30E	153'
N13-45W	123'
N26-30W	97'
N7-10W	136'
N53-30W	75'
N47-55W	129'
N23-10W	33'
N22-55E	49'
N4-00W	122'
N42-25W	33'
N29-20W	120'
N6-20W	143'
N17-40E	283'
S82-30E	346'
N86-00E	140'
N60-00E	213'
30'	to E (Spike in hwy. over culvert E)

Note: Division lines chopped & painted orange.

Up Br. N23-10W 33', talon in mouth of branch




SUBDIVISION OF LOT TWO
 OF THE
 BENJAMIN DILDA DIVISION
 (MAP BOOK 28, PAGE 32)
 FOUNTAIN TOWNSHIP, PITT COUNTY, N.C.
 JULY 20, 1979

A. W. BOSWELL, R.L.S.
 ROCKY MOUNT, N.C.

NORTH CAROLINA—PITT COUNTY
 The foregoing certificate of Patsey V. Baker
 a notary public is certified to be correct.

Filed for registration this the 23rd day of July
 1979 at 11:24 o'clock A. M.

ELVIRA T. ALLRED, Register of Deeds
 By Patsey V. Baker
 Deputy Register of Deeds

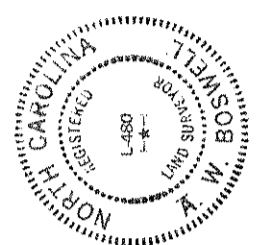

Notary Public
 My Commission expires 4-17-80
 My Commission expires 4-17-80
 My Commission expires 4-17-80
 My Commission expires 4-17-80

Map Book 28
 Page 37