


WILLIAM COOPER SURVEY A-373

A WRITTEN LEAGAL DESCRIPTION ACCOMPANIES THIS PLAT.
BEARINGS ORIENTED TO THE NORTHWEST LINE OF A CALLED 12.75 ACRE
TRACT AS DESCRIBED IN VOLUME 1081, PAGE 527.
O - DENOTES CORNER NOT MONUMENTED.

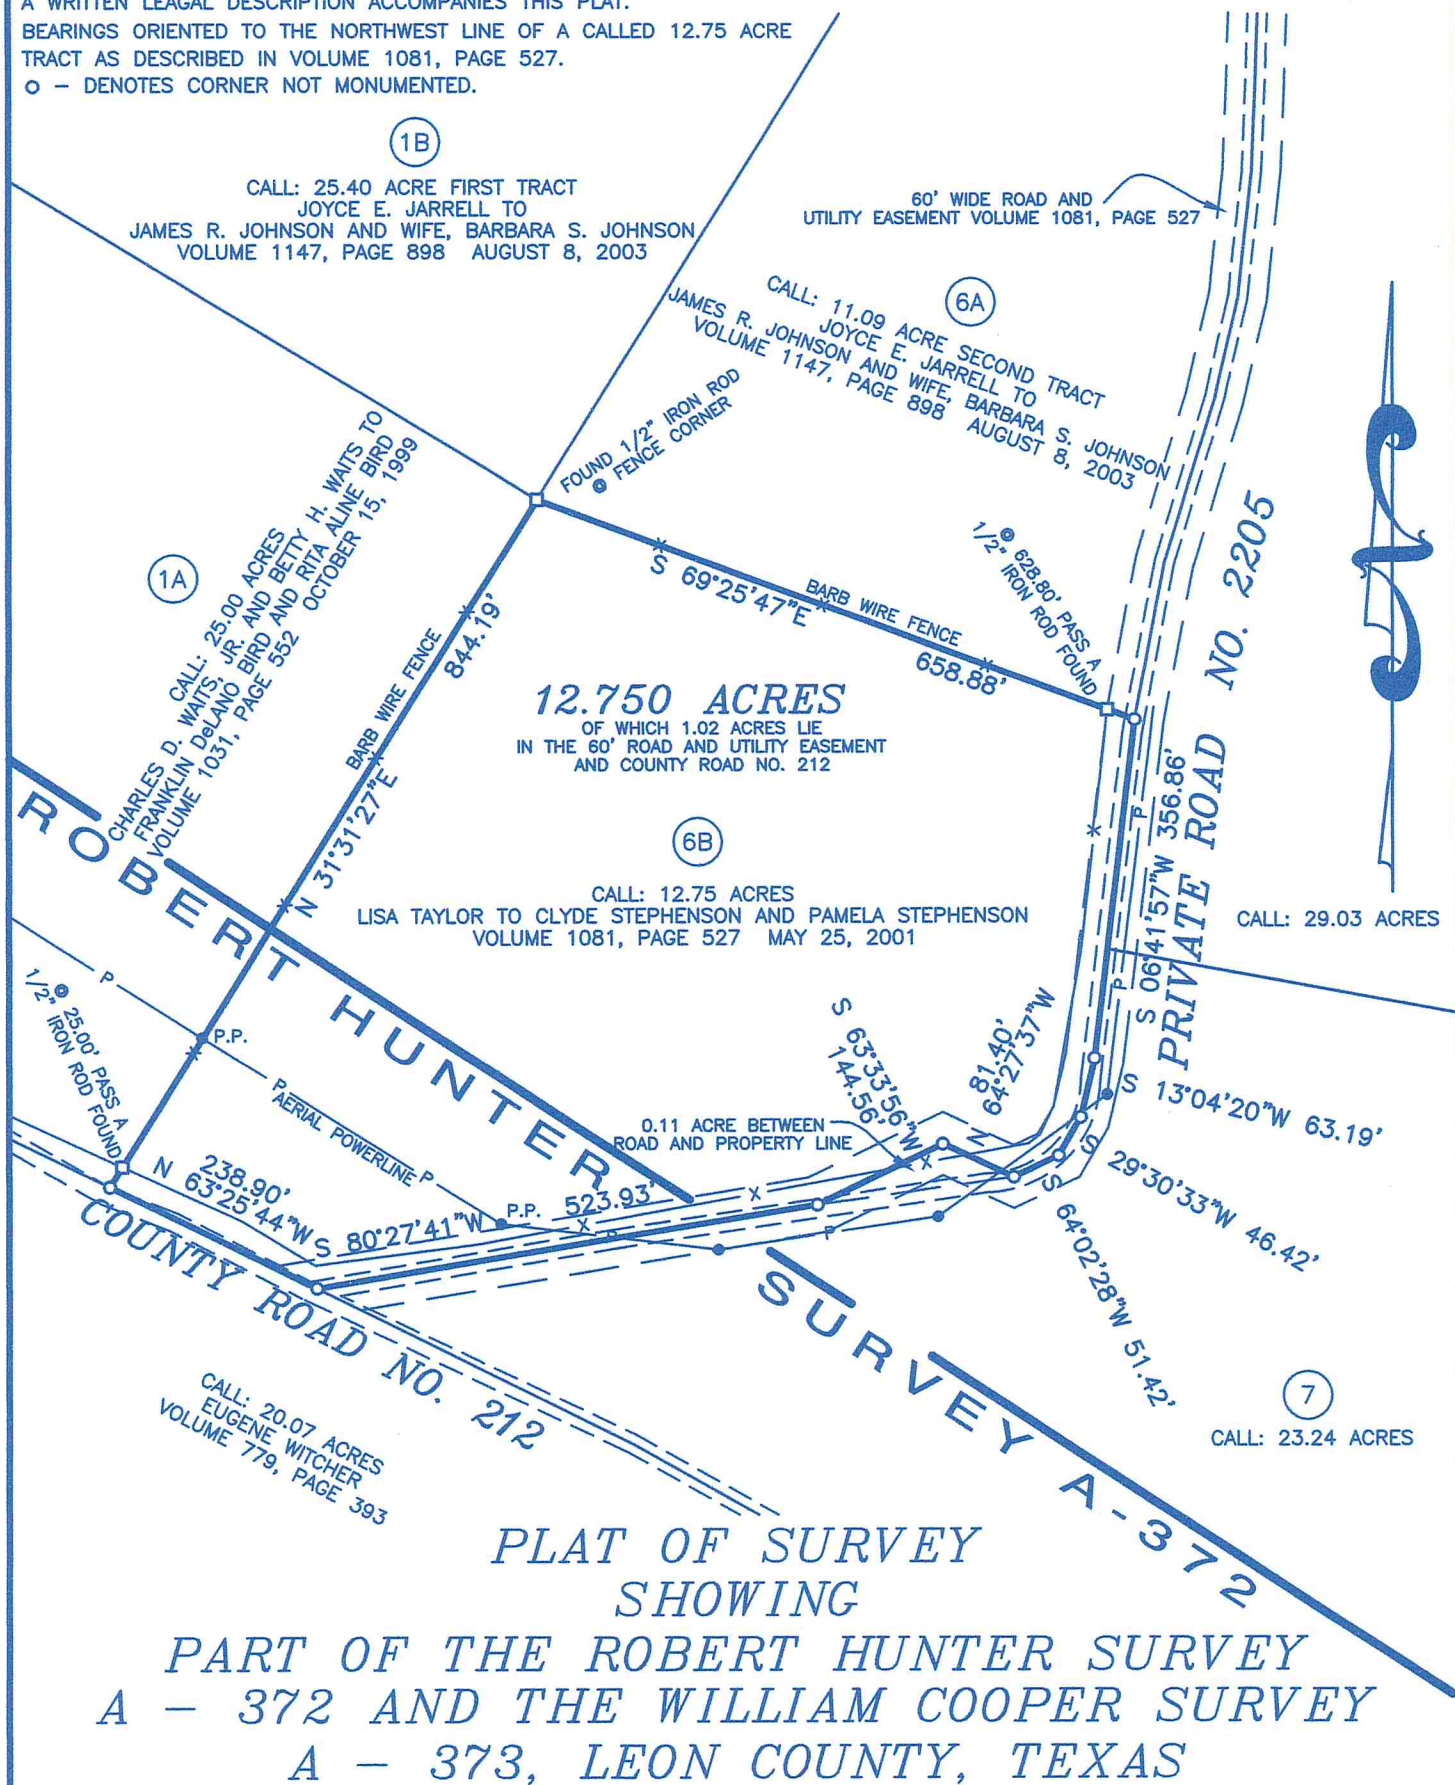

I, James C. Williford, Registered Professional Land Surveyor No. 5973, do hereby
certify that the plat shown hereon was prepared from an actual survey made
on the ground under my direction and supervision.



James C. Williford

JAMES C. WILLIFORD REGISTERED PROFESSIONAL LAND SURVEYOR NO. 5973



WILLIFORD LAND SURVEYING

710 EAST COMMERCE STREET MEXIA, TEXAS 76667
TELEPHONE: (254) 562-2837 FAX: (254)-562-2867

DRAWN BY: C. WILLIFORD	CHECKED BY: *****
DATE: 9-3-2007	FLD. BOOK: 5/43
SCALE: 1" = 200'	JOB NO.: 07-101