


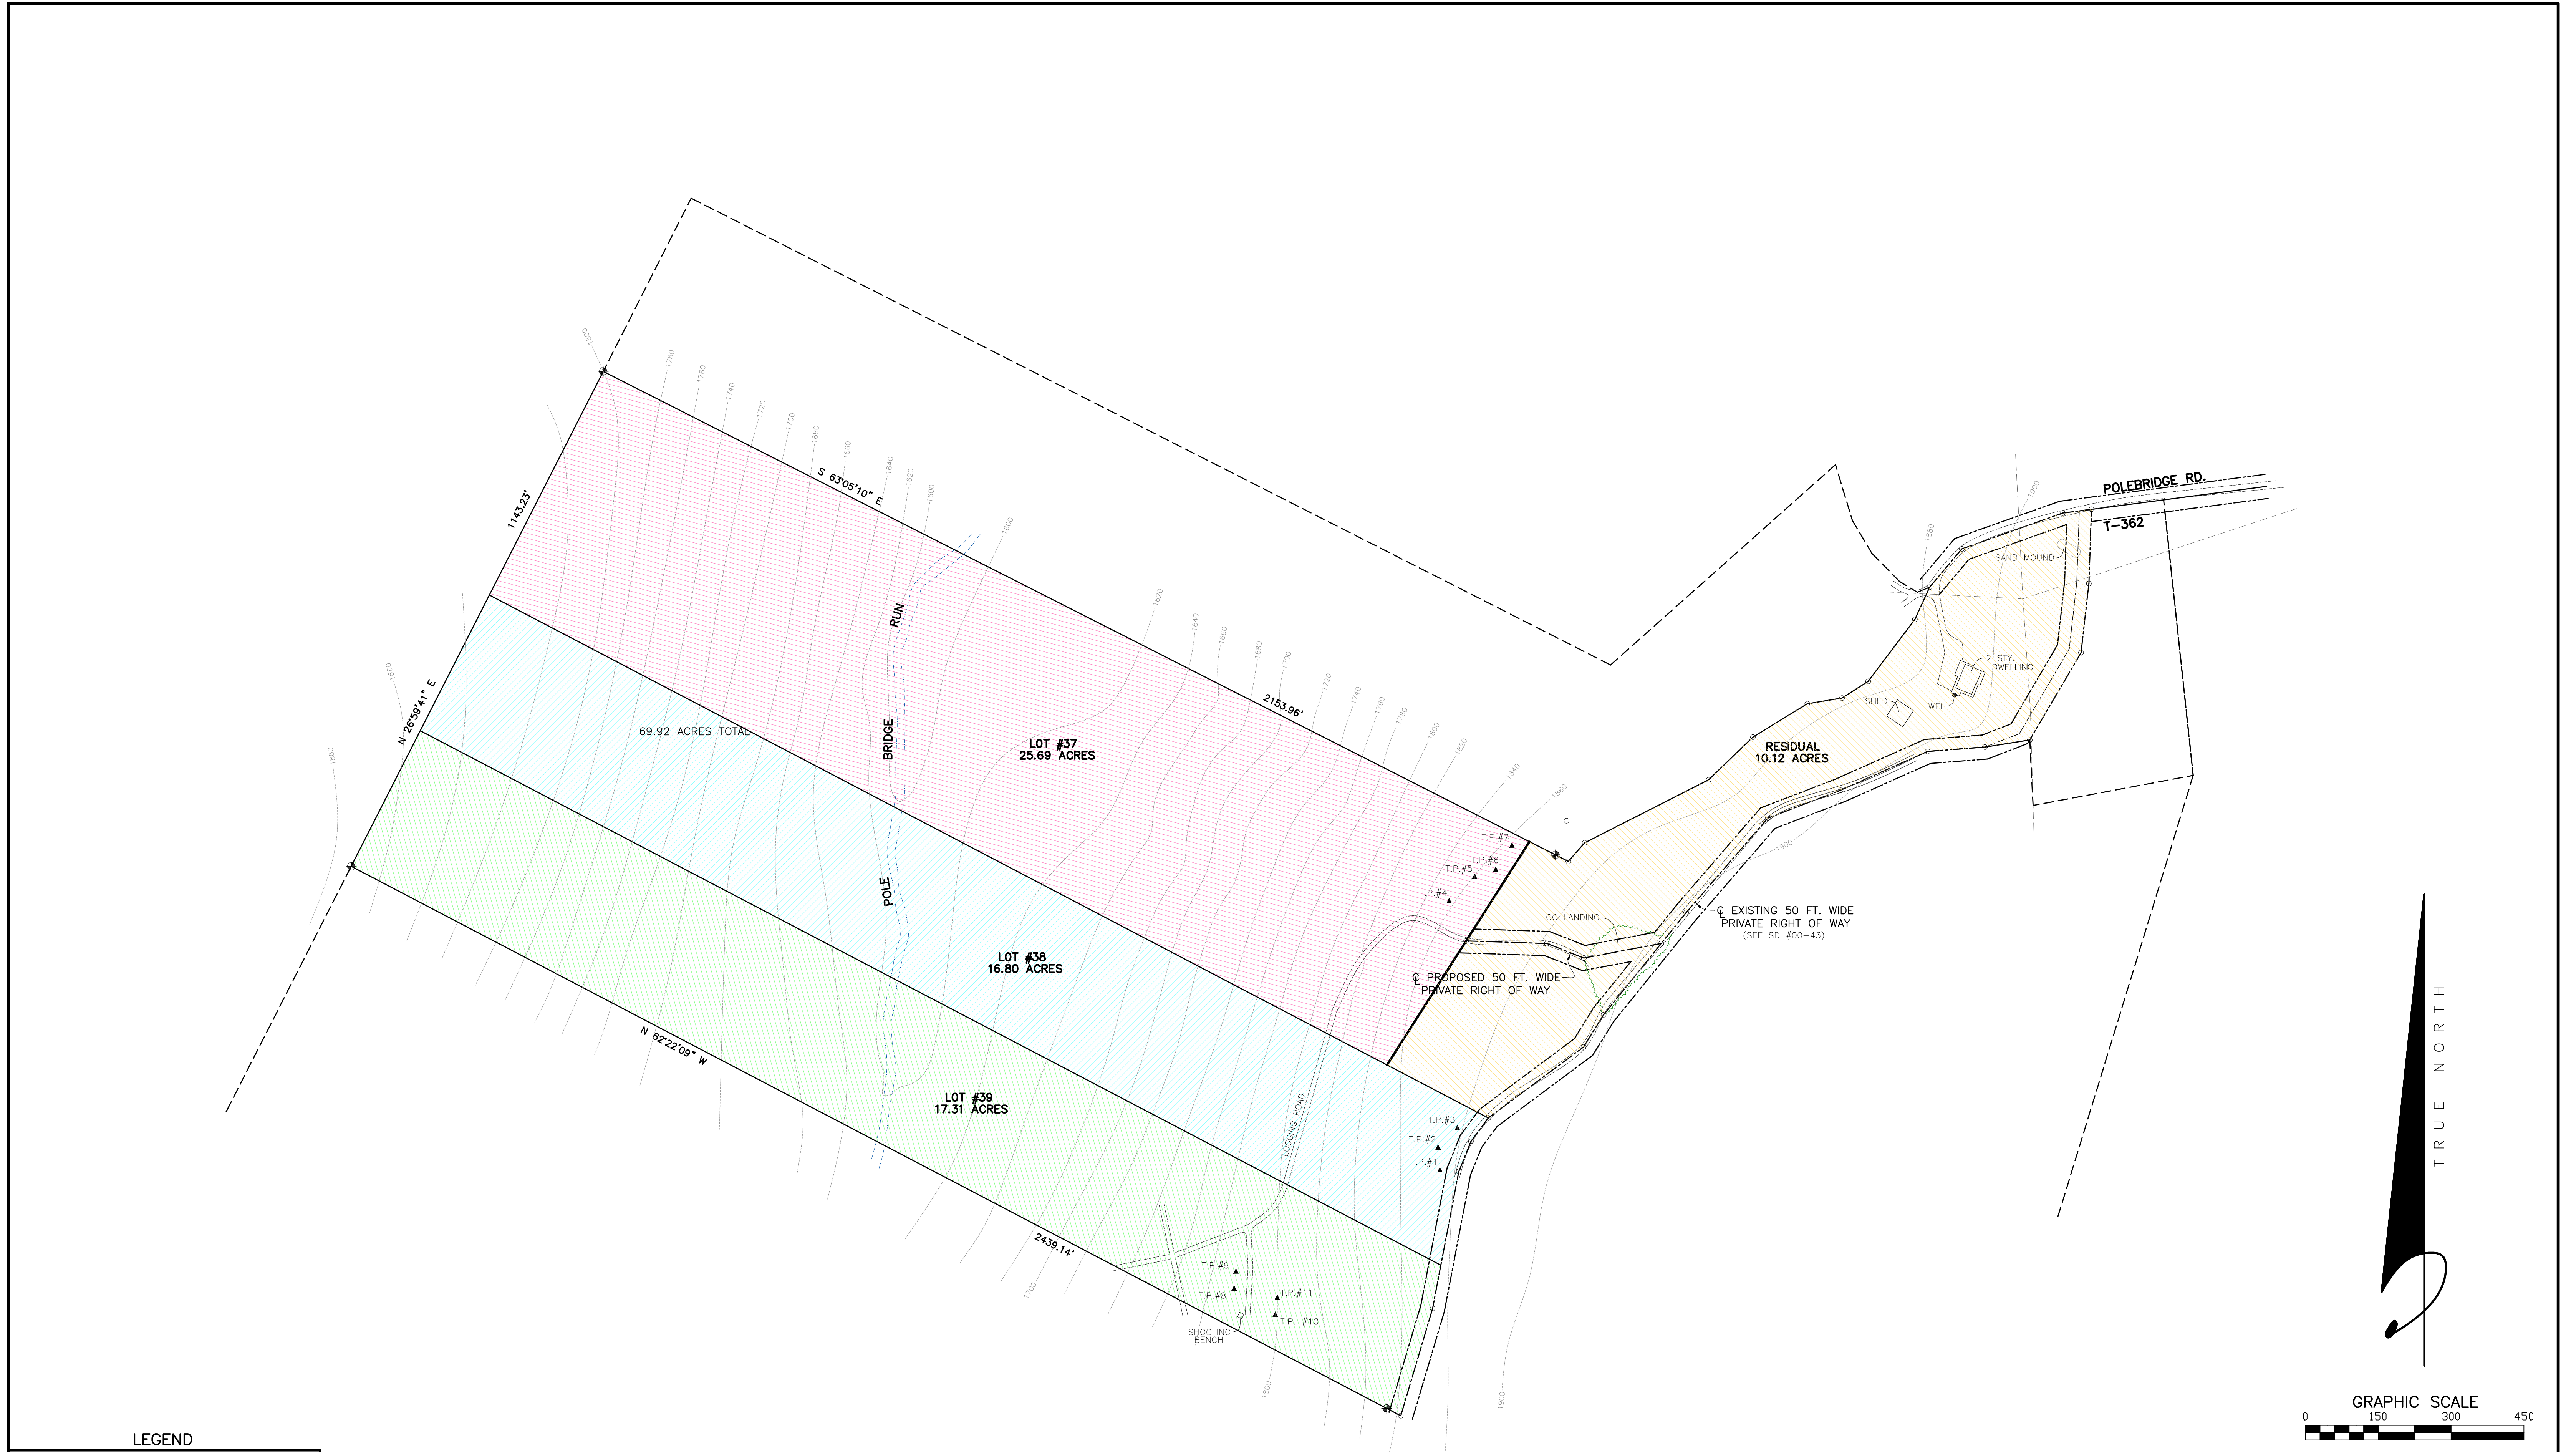

LAYOUT A

LEGEND

- = POINT, UNLESS OTHERWISE NOTED
- ⊕ = EXISTING REBAR
- = EXISTING IRON PIN
- ⊙ = EXISTING IRON PIPE
- ⊗ = SET #5 REBAR WITH ID CAP
- ⊕ = UTILITY POLE
- = OVERHEAD ELECTRIC LINES
- = OLD WIRE FENCE
- = STONE ROW OR STONE WALL
- = LEGAL RIGHT OF WAY LINE
- = CENTERLINE
- = PROPERTY LINE
- = WOODSLINE
- = CONTOUR LINE (APPROXIMATE)
- = SOIL BOUNDARY (APPROXIMATE)

 Copies of this map are void only with signature across seal.	PRELIMINARY PLAN SHOWING SUBDIVISION OF LAND			
	BY DENNIS DEKRANE 271 POLE BRIDGE ROAD, MUNCY VALLEY, PA 17758			
	LAPORTE TOWNSHIP, SULLIVAN COUNTY, PA			
	SCALE: 1"=150'	DATE: 10/15/2024	DRAWN BY: J.A.G.	JOB NO: 24-742
	 GAVITT SURVEYING AND MAPPING, LLC 50 BARTLOW DRIVE HUGHESVILLE, PA 17737 PH: 570-584-5977 www.GavittSurveying.com			