



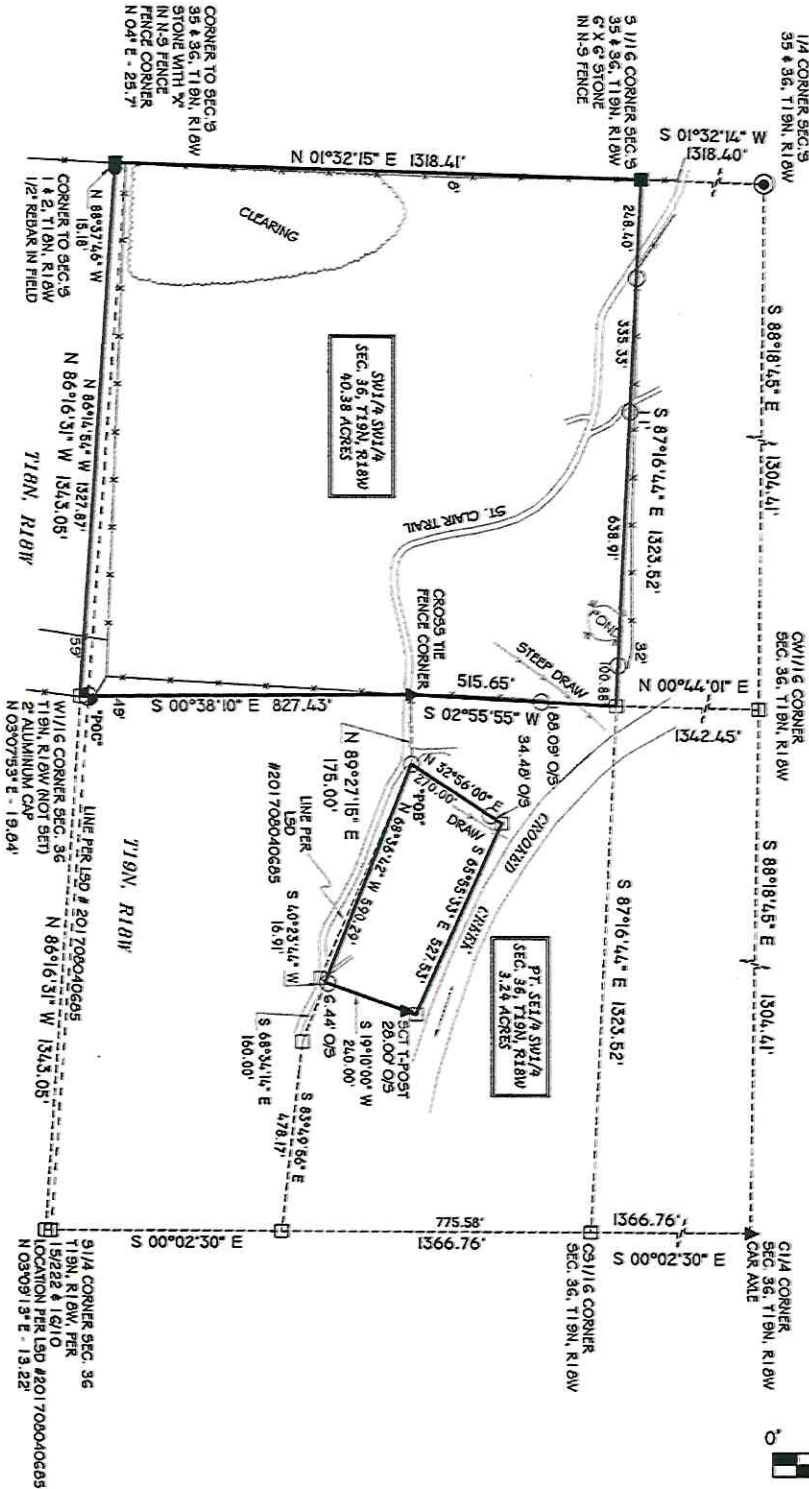

SURVEY DESCRIPTION:
 PART OF THE SOUTHEAST QUARTER OF THE SOUTHWEST QUARTER, SECTION 36, TOWNSHIP 18 NORTH, RANGE 18 WEST, MARION COUNTY, ARKANSAS, DESCRIBED AS FOLLOWS:




CERTIFICATION:
 I, CHEYENNE JANKOWSKI, CERTIFY THAT THIS PLAT IS A REPRESENTATION OF A SURVEY PERFORMED BY ME AND MONUMENTS FOUND OR SET AS SHOWN TO THE BEST OF MY KNOWLEDGE AND ABILITY.

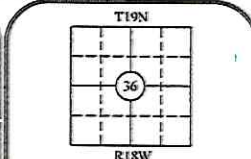

REFERENCES:
 DB 2011-0251
 LSD #202000770930
 201708040685
 SB 16/10; 15/222; 4/133; 3/196; 2/120

- ALUMINUM MONUMENT AS NOTED
- SET 1/2" REBAR AND 10 CAP
- COMPUTED POINT
- ANGLE POINT
- FOUND 1/2" OR 3/8" REBAR NO 10 CAP
- FOUND 1/2" OR 3/8" REBAR WITH 10 CAP
- FOUND STONE OR MOUND OF STONES
- FOUND AS NOTED
- FENCE LINE
- THE LINES
- SURVEY BOUNDARY

JANKOWSKI SURVEYING
 CHEYENNE J. JANKOWSKI
 870-453-1043
 149 QUIET MTN. LANE
 FLIPPIN, ARKANSAS 72634



CLIENT:
CHARLES RICHARDSON & LISA ELLIS
 SW1/4 SW1/4 & PT. SE1/4 SW1/4, SEC. 36, T18N, R18W, MARION CO., AR. 40.38 & 3.24 ACRES

DATE: 08/01/2022 SCALE: 1" = 300' PROJECT NO.: 02622

STATE SURVEYORS PLAT CODE:
 500-19N-18W-0-36-300-45-1525