


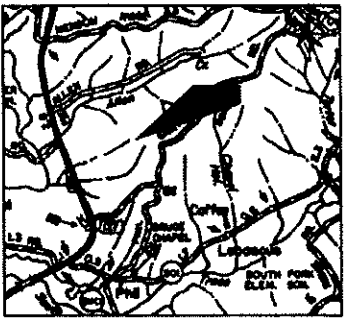

VICINITY MAP N.T.S.


STATE OF KENTUCKY/COUNTY OF CASEY/SCT
I, CASEY DAVIS, CLERK IN AND FOR THE ABOVE MENTIONED STATE AND COUNTY, DO HEREBY CERTIFY
THAT THE FOREGOING INSTRUMENT OF WRITING WAS THIS 18 DAY OF APRIL 2012 AT 10:00 A.M.
LODGED FOR RECORD WHEREUPON THE SAME WITH THE FOREGOING AND THIS CERTIFICATE HAVE BEEN RECORDED
IN MY OFFICE IN PC ONE SLIDE 792A GIVEN UNDER MY HAND THIS 18 DAY OF APRIL 2012.

CASEY DAVIS Casey Davis CC BY Charlotte McQuerey DC.

RECORD TITLE FOR SURVEY

See deed book _____ page _____
Grantor Arnold McQuerey heirs
Grantee Herman "Gene" McQuerey
dated not of record
recorded in office of clerk of
CASEY county Kentucky.

TRACT SUMMARY	
TRACT NUMBER	ACREAGE
TRACT 3A	6.86 Ac.
TRACT 3B	5.34 Ac.
TOTAL AREA	12.20 AC.

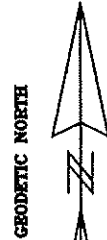


SURVEY REFERENCE
THIS SURVEY IS REFERENCED TO
GEODETIC NORTH ESTABLISHED BY
RTK GPS OBSERVATION.

STATE OF KENTUCKY
RICHARD A. MONTGOMERY
#1953
LICENSED
PROFESSIONAL
LAND SURVEYOR

RECEIVED
CASEY COUNTY CLERK
CASEY DAVIS

2012 APR 18 AM 10:00

LINE	BEARING	DISTANCE
L1	S 18°59'39" E	159.60'
L2	S 30°51'00" E	34.94'
L3	S 52°40'48" E	87.48'
L4	S 09°59'08" W	84.50'
L5	S 37°07'08" W	52.03'
L6	S 13°33'12" W	112.06'
L7	S 39°56'55" E	60.33'
L8	S 02°51'49" W	90.41'
L21	N 18°16'17" E	77.87'
L22	N 00°41'51" W	86.62'
L23	S 31°56'59" W	34.72'
L24	S 36°48'53" W	76.95'
L25	S 27°33'26" W	66.45'
L26	S 26°16'32" W	186.93'
L27	S 08°16'17" W	67.71'
L28	S 23°50'67" W	44.36'
L29	S 38°26'67" W	51.92'
L30	S 53°28'23" W	86.73'
L31	S 22°49'06" W	78.50'
L32	S 29°33'31" W	62.30'
L33	S 47°21'59" W	53.49'
L34	S 63°38'19" W	33.47'
L35	S 40°04'17" W	105.66'
L36	S 44°14'50" W	101.78'
L37	S 34°04'07" W	33.78'
L38	S 15°38'51" W	22.30'
L39	S 13°47'52" W	39.23'
L40	S 30°09'38" W	42.16'
L41	S 33°18'00" W	34.80'
L42	S 42°20'55" W	36.13'
L43	S 30°55'02" W	34.87'

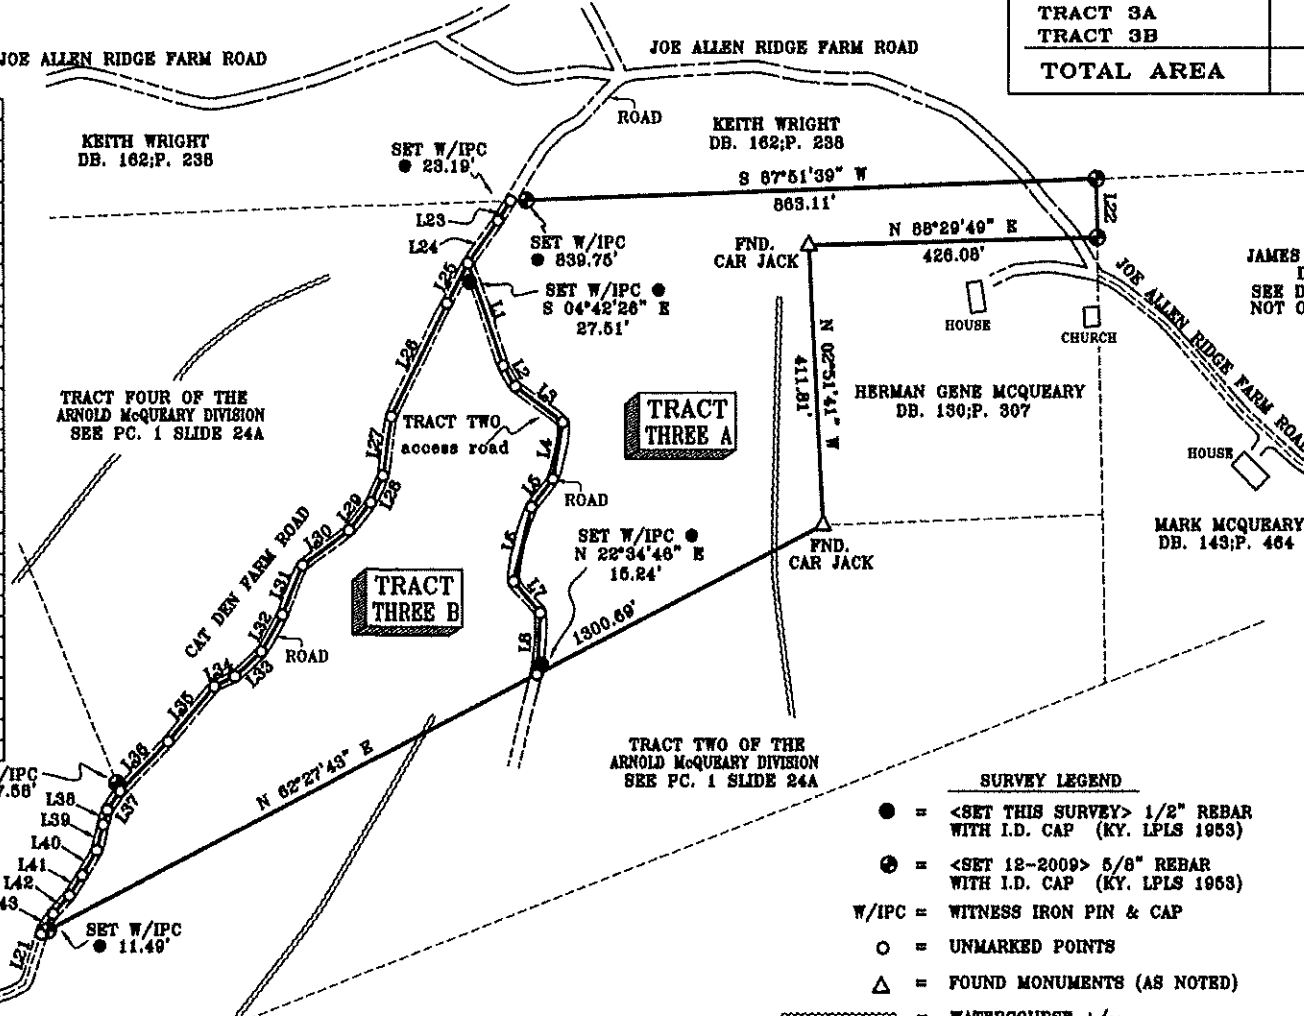

SURVEYORS CERTIFICATE
I do hereby certify this to be a true and accurate plat of a survey by me on the date shown. The monuments have been placed or found as noted. The method of surveying was random traverse with side shots. The unadjusted precision ratio was 1:10684. The bearings and distances shown hereon have not been adjusted for closure. This is a class B survey.
Richard Allan Montgomery
RICHARD ALLAN MONTGOMERY
PLS #1953 RPE #12034
4-17-2012
DATE

- SURVEY LEGEND**
- = <SET THIS SURVEY> 1/2" REBAR WITH I.D. CAP (KY. LPLS 1953)
 - ⊙ = <SET 12-2009> 5/8" REBAR WITH I.D. CAP (KY. LPLS 1953)
 - W/IPC = WITNESS IRON PIN & CAP
 - = UNMARKED POINTS
 - △ = FOUND MONUMENTS (AS NOTED)
 - ~~~~~ = WATERCOURSE +/-
 - - - = ADJOINER PROPERTY LINES +/-
 - = PROPERTY LINES



SURVEY MAP

SURVEY TITLE
TRACT THREE DIVISION OF THE ARNOLD MCQUEREY DIVISION

CLIENT/OWNER - PETE & REX MCQUEREY
CLIENT/OWNER ADDRESS - 101 DAVEY MILLER RD LIBERTY KY 40339
PARCEL ADDRESS - COUNTRY RIDGE
THIS SURVEY COMPLIES WITH 201 KAR 18:150
CASEY COUNTY, KENTUCKY

K W M ENGINEERING & LAND SURVEYING

RICHARD ALLAN MONTGOMERY
P.L.S. #1953 P.E. #12034
121 COUNTRYHILL RD., SUITE 8 LIBERTY, KY 40339
BUSINESS (502) 787-8437 FAX (502) 787-8437
rasmee66@windstream.net

PROJECT: MCQUEREY PETE & REX 0001

SCALE	TOTAL AREA	DATE	DRAWN BY
1" = 200'	AS NOTED	03-27	MARK WETHINGTON
INCH=FEET	AC.+/-	2012	