

Morreim Drainage, Inc.
71610 263rd St.
Albert Lea, MN 56007
507-826-3449


Tile Summary

11-26-2007

DUANE SIPPEL

LINE	6"	4"	TOTAL
A	60	1440	1500
A-0		400	400
A-1		1730	1730
B	365	435	800
B-1		380	380
B-2		420	420
B-3		440	440
B-4		300	300
B-5		1670	1670
B-5-1		750	750
C-1		1200	1200
C-2		1080	1080
C-3		1130	1130
C-4		1130	1130
D		1350	1350
D-1		1160	1160
D-2		370	370
D-2-1		330	330
D-3		1770	1770
E-1		700	700
E-2		150	150
TOTAL	425	18335	18760

Tile Installation Record-Location Plan

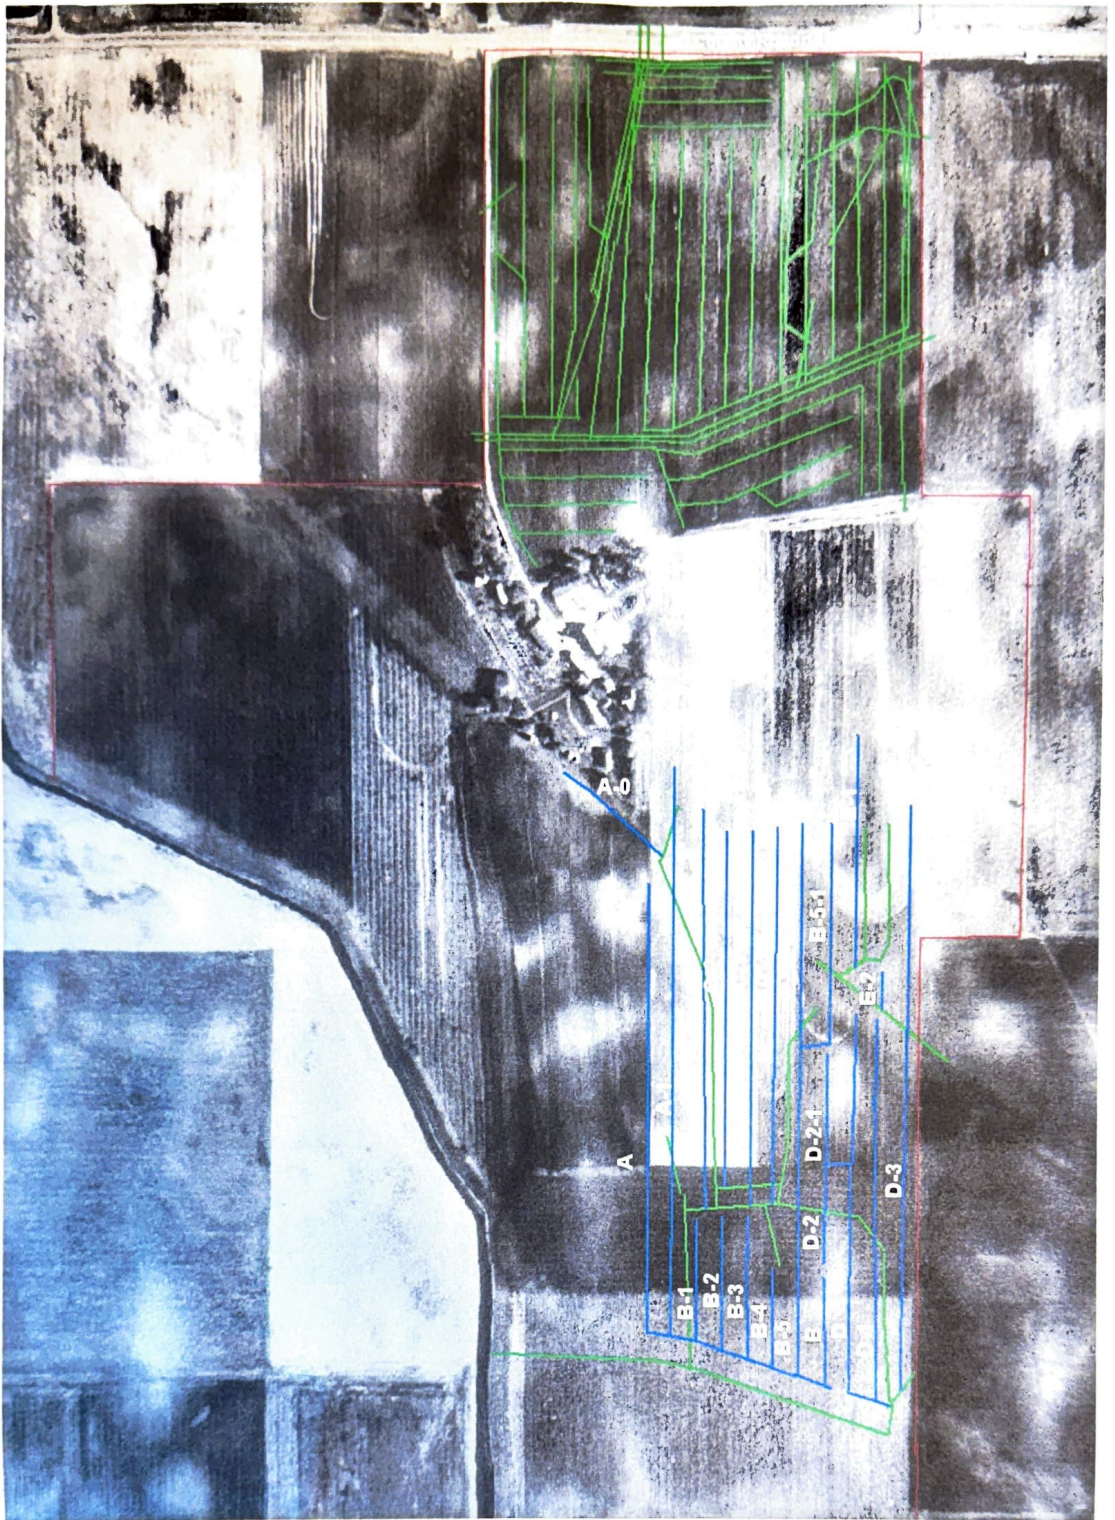

Job Name DUANE SIPPEL
 Manchester Township Section 27
 Freeborn County
 18,335 FT 4" Plastic
 425 FT 6" Plastic

LEGEND

New Tile Installed

Existing Tile Line

Farm Boundary

Pipeline

MORREIM DRAINAGE, INC.

WATER MANAGEMENT SPECIALISTS

71610 263rd ST

ALBERT LEA, MN 56007

PHONE (507) 826-3449

FAX (507) 826-3482

"WATER MANAGEMENT MAINTAINS WATER QUALITY"

