

REFERENCE

DEED BOOK 358 PAGE 198
TAX MAP NCIS PARCEL 19

LEGEND

STANDARD SYMBOLS THAT
MAY APPEAR ON THIS PLAT

- STEEL PIPE/PIN FOUND
- 5/8" X 30" REBAR SET
- ⊕ CONCRETE MARKER FOUND
- ⊗ PLANTED STONE FOUND
- FENCE POST
- ▲ POINT
- TREE-AS LABELED



RIGHT OF WAY CONVEYED FOR JASON MINER SUBDIVISION
RECORDED IN PLAT BOOK 7 PG 399




EXISTING 25' RIGHT OF WAY
DB 110 PG 360 AND DB 295 PG 355




PROPOSED 25' RIGHT OF WAY TO LOT 2

LOT 1 IS EXEMPT IN
ACCORDANCE WITH 3.3A OF
THE MINERAL COUNTY
SUBDIVISION ORDINANCE.
LOT 2 IS THE RESIDUE OF THE
PARCEL.

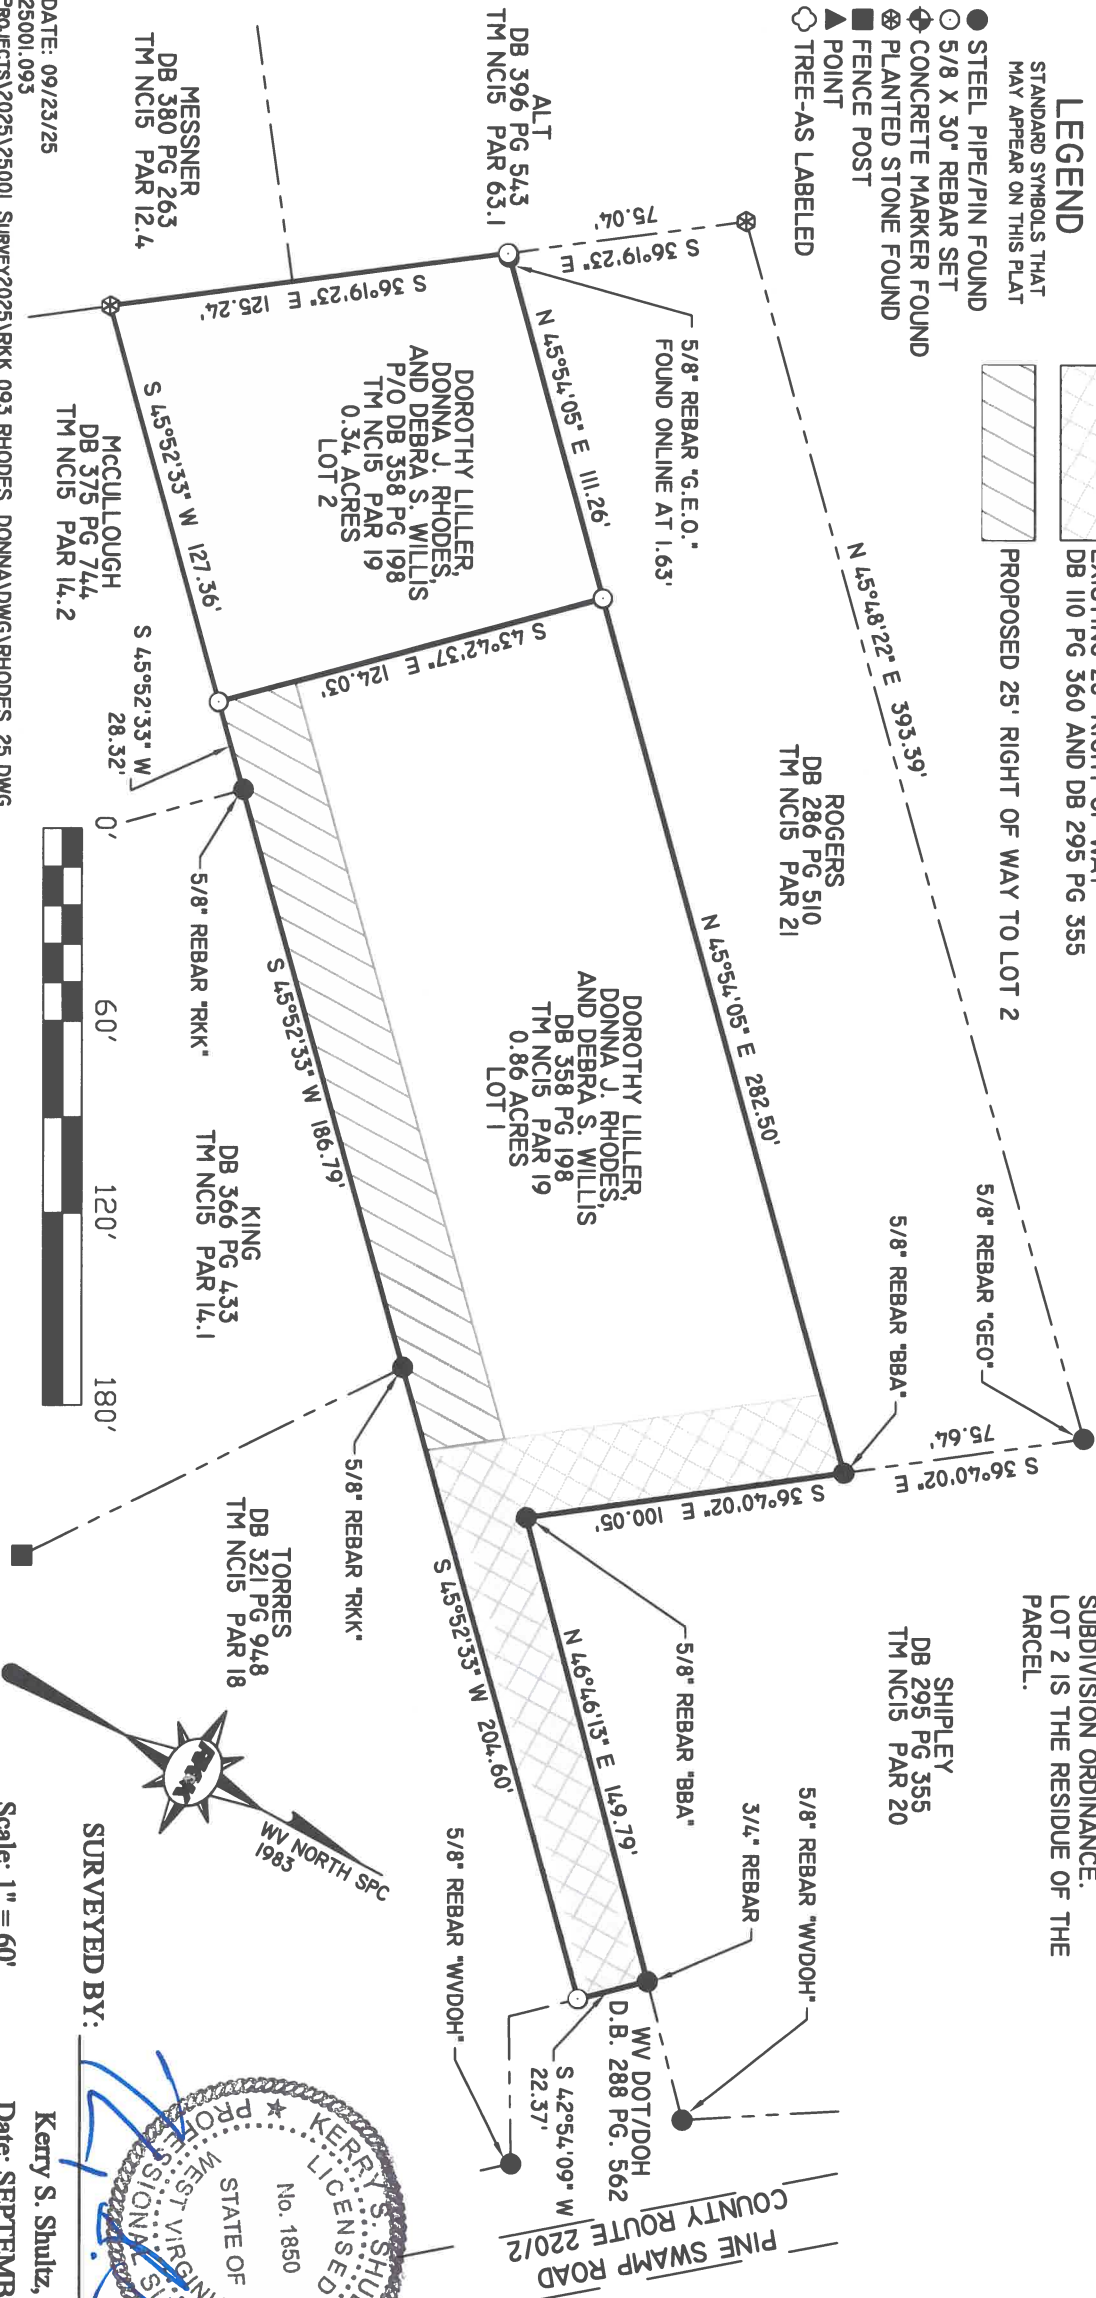

SURVEYED BY:

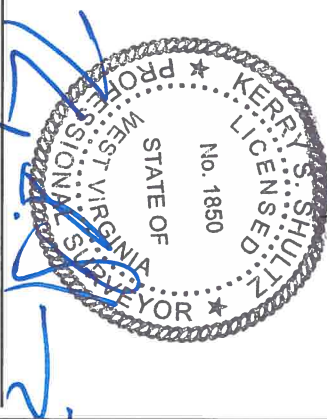

Scale: 1" = 60'

Kerry S. Shultz, P.S. #1850
Date: SEPTEMBER 23, 2025



RUMMEL, KLEPPER & KAHL, LLP

159 PLAZA DRIVE
KEYSER, WEST VIRGINIA 26726
T - 304.788.3370 F - 304.788.3577
www.rkk.com

FAWN LANE

NEW CREEK DISTRICT

MINERAL COUNTY WEST VIRGINIA

PLAT OF DIVISION

FOR

DOROTHY LILLER, DONNA J. RHODES,
AND DEBRA S. WILLIS