

Book for registration of 4:27
 P. 11, Mar. 23, 2006
 and recorded in the office of the Register
 of Deeds of Northampton County, N.C.
 Book 38 Page 102

March 23, 2006
 Pauline E. Deloatch
 Sij. Maggie H. Jaylor, Deputy

PLAT OF SURVEY FOR
 ELAINE KING CHIPLEY

&
 MOODY FAMILY LTD.
 PARTNERSHIP

GASTON TOWNSHIP
 NORTHAMPTON COUNTY, N.C.

SCALE 1" = 200'

DECEMBER 10, 2004

LEGAL REF.: D.B. 302 PG. 17

D.B. 77 PG. 142

TAX MAP NO. 3021.02-97-3459

PLAT REVISED: MARCH 11, 2005

TO SHOW RECOMBINATION OF

TRACTS 1 - 4.

FILED
 NORTHAMPTON COUNTY
 PAULINE E. DELOATCH
 REGISTER OF DEEDS

FILED Mar 23, 2006
 AT 04:27:51 pm
 BOOK 00038
 START PAGE 0102
 END PAGE 0102
 INSTRUMENT # 00782



- NOTES:
- This plat is subject to all easements, agreements, and rights-of-way of record prior to the date of this plat.
 - All distances shown on this plat are horizontal ground distances, unless otherwise designated.
 - The coordinate method was used to compute the area(s) shown on this plat.
 - To the best of my knowledge there is not a state grid station within 2000 feet of subject property.
 - That the survey is of another category, such as the recombination of existing parcels, a court-ordered survey, or other exception to the definition of subdivision.


GRAPHIC SCALE: 1"=200'

STATE OF NORTH CAROLINA
 COUNTY OF NORTHAMPTON
 I, Joy H. Edwards, Review Officer of
 Northampton County, certify that the map or plat to which this certification is
 attached meets all the statutory requirements for recording.
 Joy H. Edwards, 3/22/2006
 REVIEW OFFICER

NORTHAMPTON SUBDIVISIONS, INC.
 D.B. 302 PG. 267
 TAX MAP NO. 3021-02-66-7858
 N05°20'51"E 1432.76'

RAYMOND & ANTONETTE SCHWERDFFER
 P.B. 28 PG. 93
 TAX MAP NO. 3021-75-9860

NC STATE ROAD 1270
 MONCURE ROAD

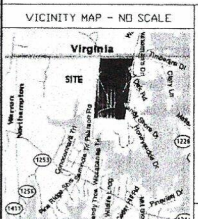


I, James T. Bradley, certify that this plat was drawn under my supervision from an actual survey made under my supervision (deed description recorded in Book 302, page 17, etc.) (other); that the boundaries not surveyed are clearly indicated as drawn from information found in Book _____, page _____; that the ratio of precision as calculated is 1:10,000; that the plat was prepared in accordance with G.S. 47-30 as amended; witness my original signature, registration number and seal this 12 day of March, A.D. 2006.

James T. Bradley
 SURVEYOR
 L-3399
 REGISTRATION NUMBER

LEGEND

- REBAR SET
- REBAR FOUND
- IPF IRON PIPE FOUND
- R/W RIGHT OF WAY
- C CENTERLINE
- LP LIGHT POLE
- E OVERHEAD LIGHT LINE
- CM.FD. CONCRETE MARKER FOUND

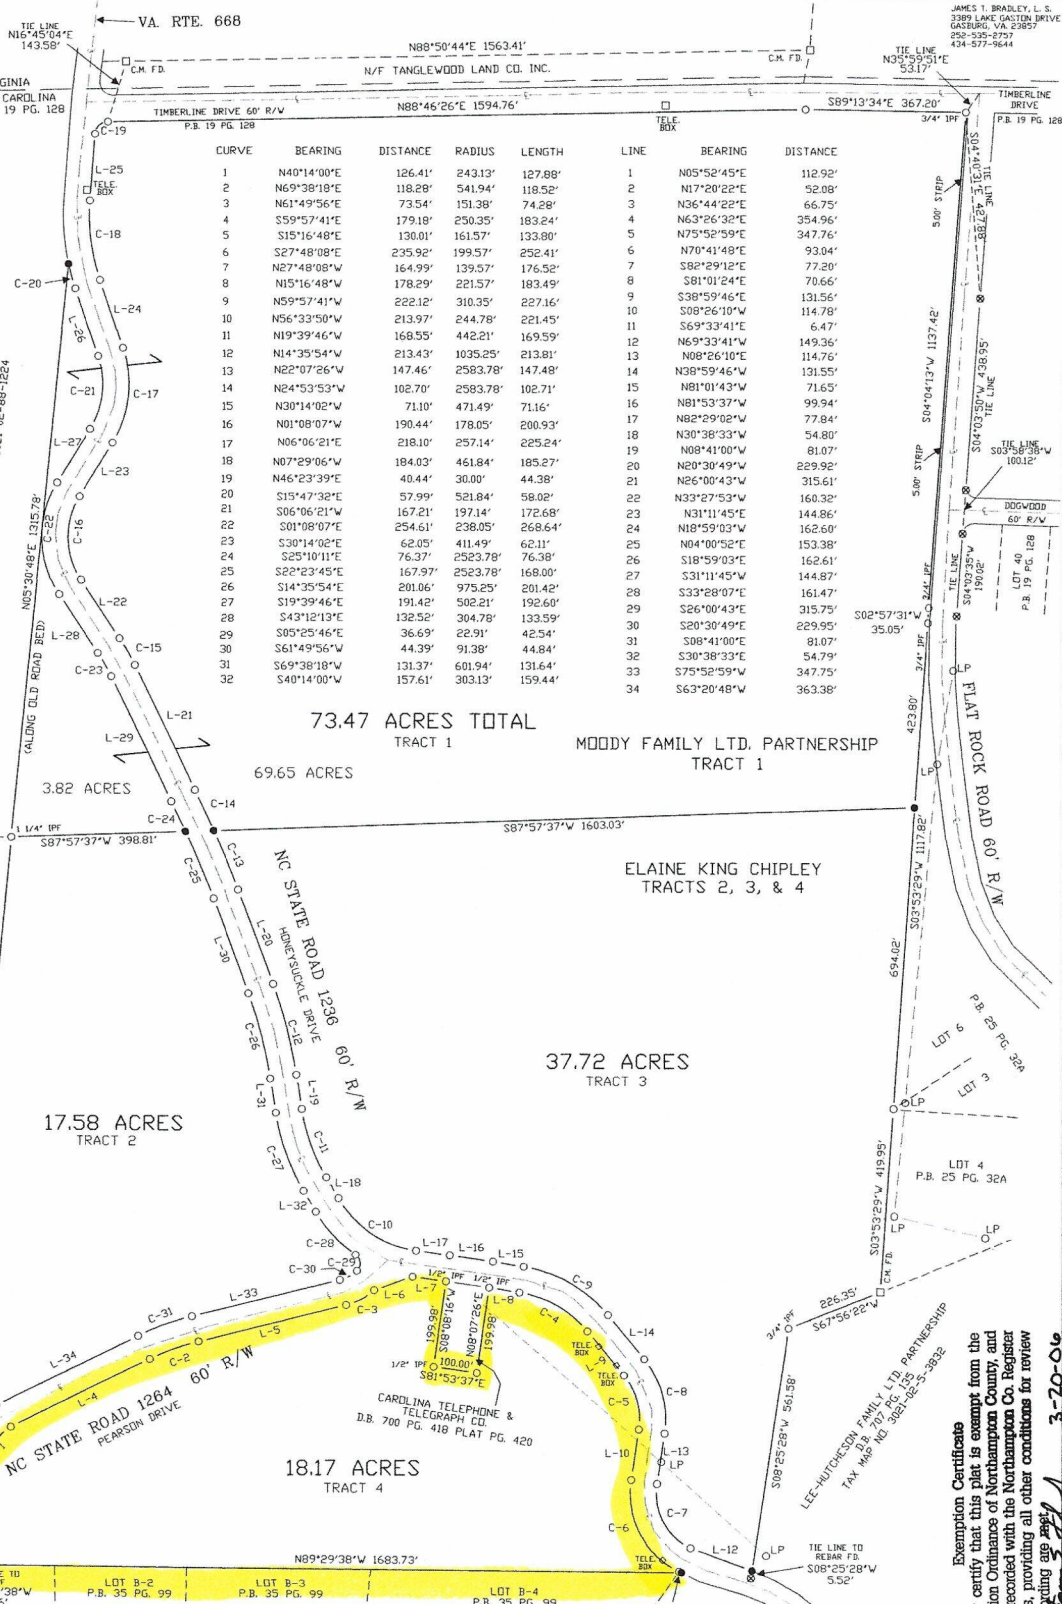

Exemption Certificate
 I hereby certify that this plat is exempt from the
 Subdivision Ordinance of Northampton County and
 may be recorded with the Northampton Co. Register
 of Deeds, providing all other conditions for review
 and recording are met.
 3-20-06
 Date
 Land Use Administrator