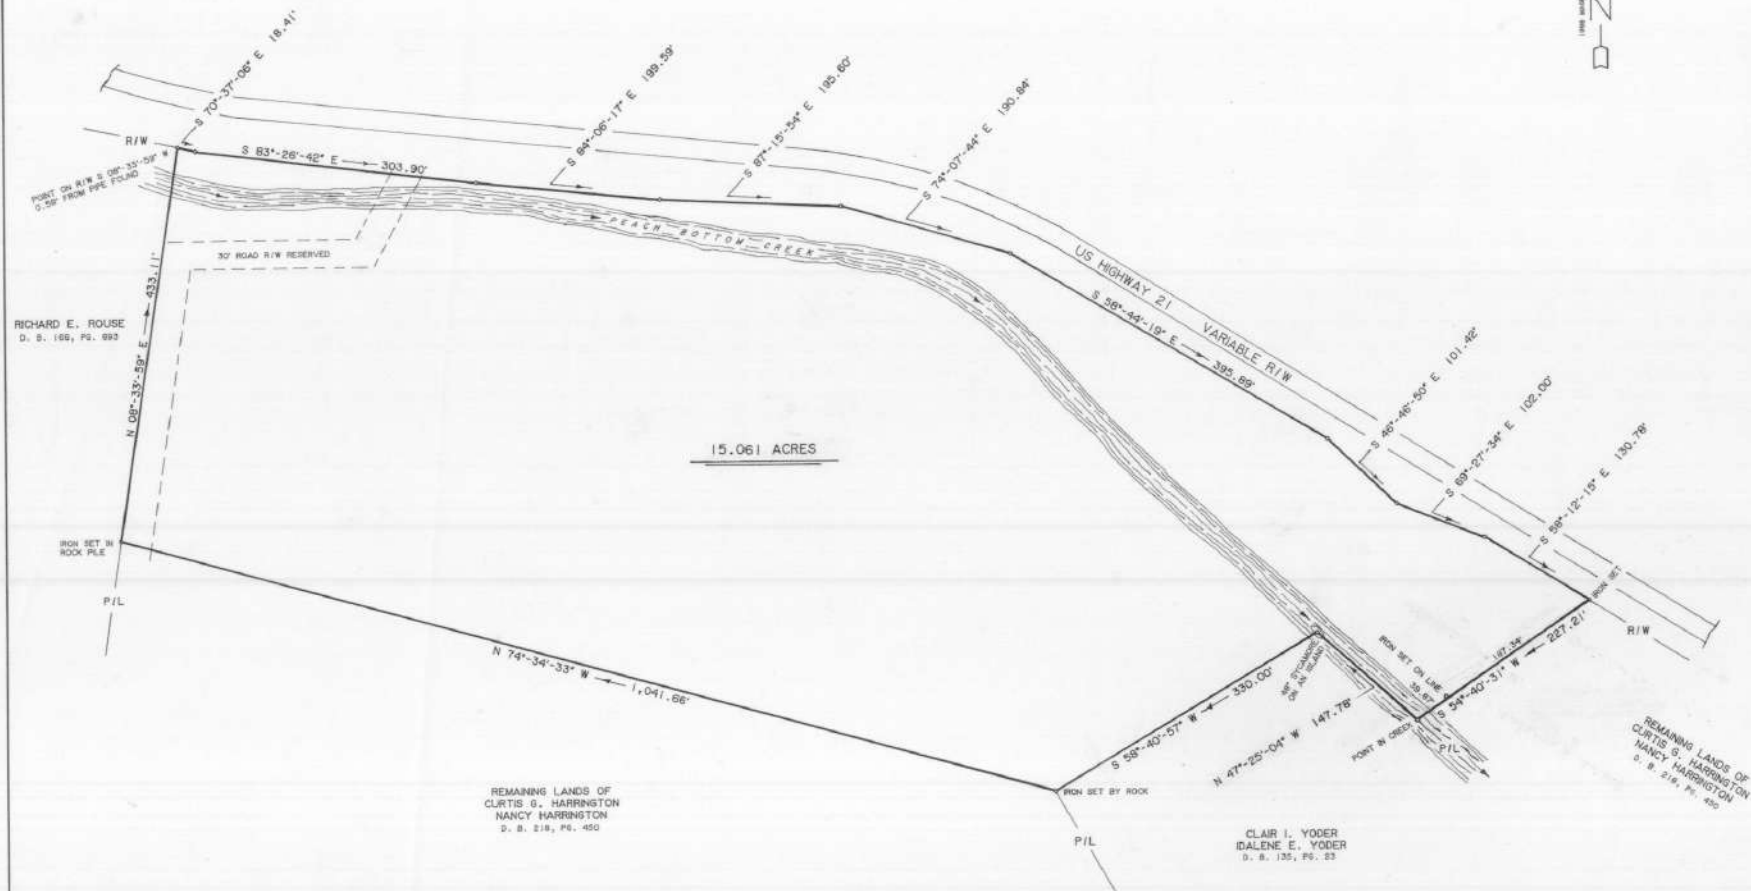


I HEREBY CERTIFY THAT THIS PLAT
IS DRAWN FROM AN ACTUAL SURVEY
AND IS CORRECT TO THE BEST OF
MY KNOWLEDGE AND BELIEF.

Donald V. Semones

A PORTION OF
DEED BOOK 218, PAGE 450
TO BE CONVEYED TO

**W. GROOME FULTON, JR.
ANN C. FULTON**

ELK CREEK MAGISTERIAL DISTRICT
GRAYSON COUNTY, VIRGINIA

SCALE = 1" = 100'

AREA = 15.061 ACRES

DONALD V. SEMONES MAR. 1988
910 SOUTH MAIN STREET
HILLSVILLE, VA. 24343



REVISED APRIL 19, 1988

760.89

3800.45'

44-10