

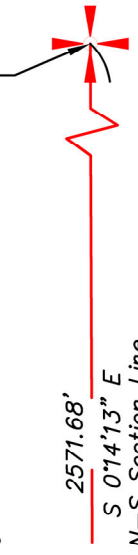
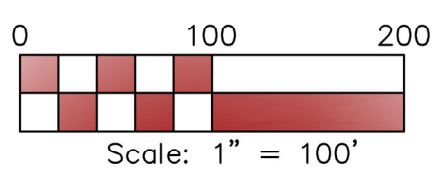


±19.47ac Boundary Survey
Sec. 33, T7N, R4W, I.M.
McClain County, Oklahoma
Page 1 of 2

Found $\frac{3}{8}$ " Iron Pin
NE/Cor. of the NE/4
Sec. 33, T7N, R4W, I.M.
McClain Co., Ok.
OCCR PLS 1663 (2024)

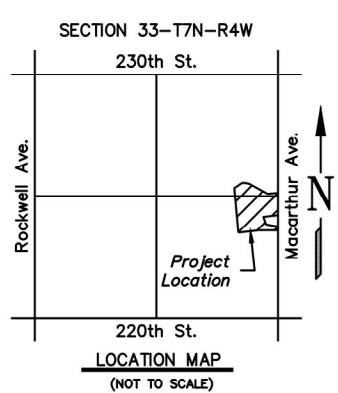

- Bearings and Distances are Grid and based on the Oklahoma South Coordinate System. (NAD83)
- All Angular and Distance Values SHOWN AS MEASURED on Survey Drawing unless otherwise noted
- M=Measured field bearing and distance
R=Record deed bearing and distance
- Last site visit August 11, 2025

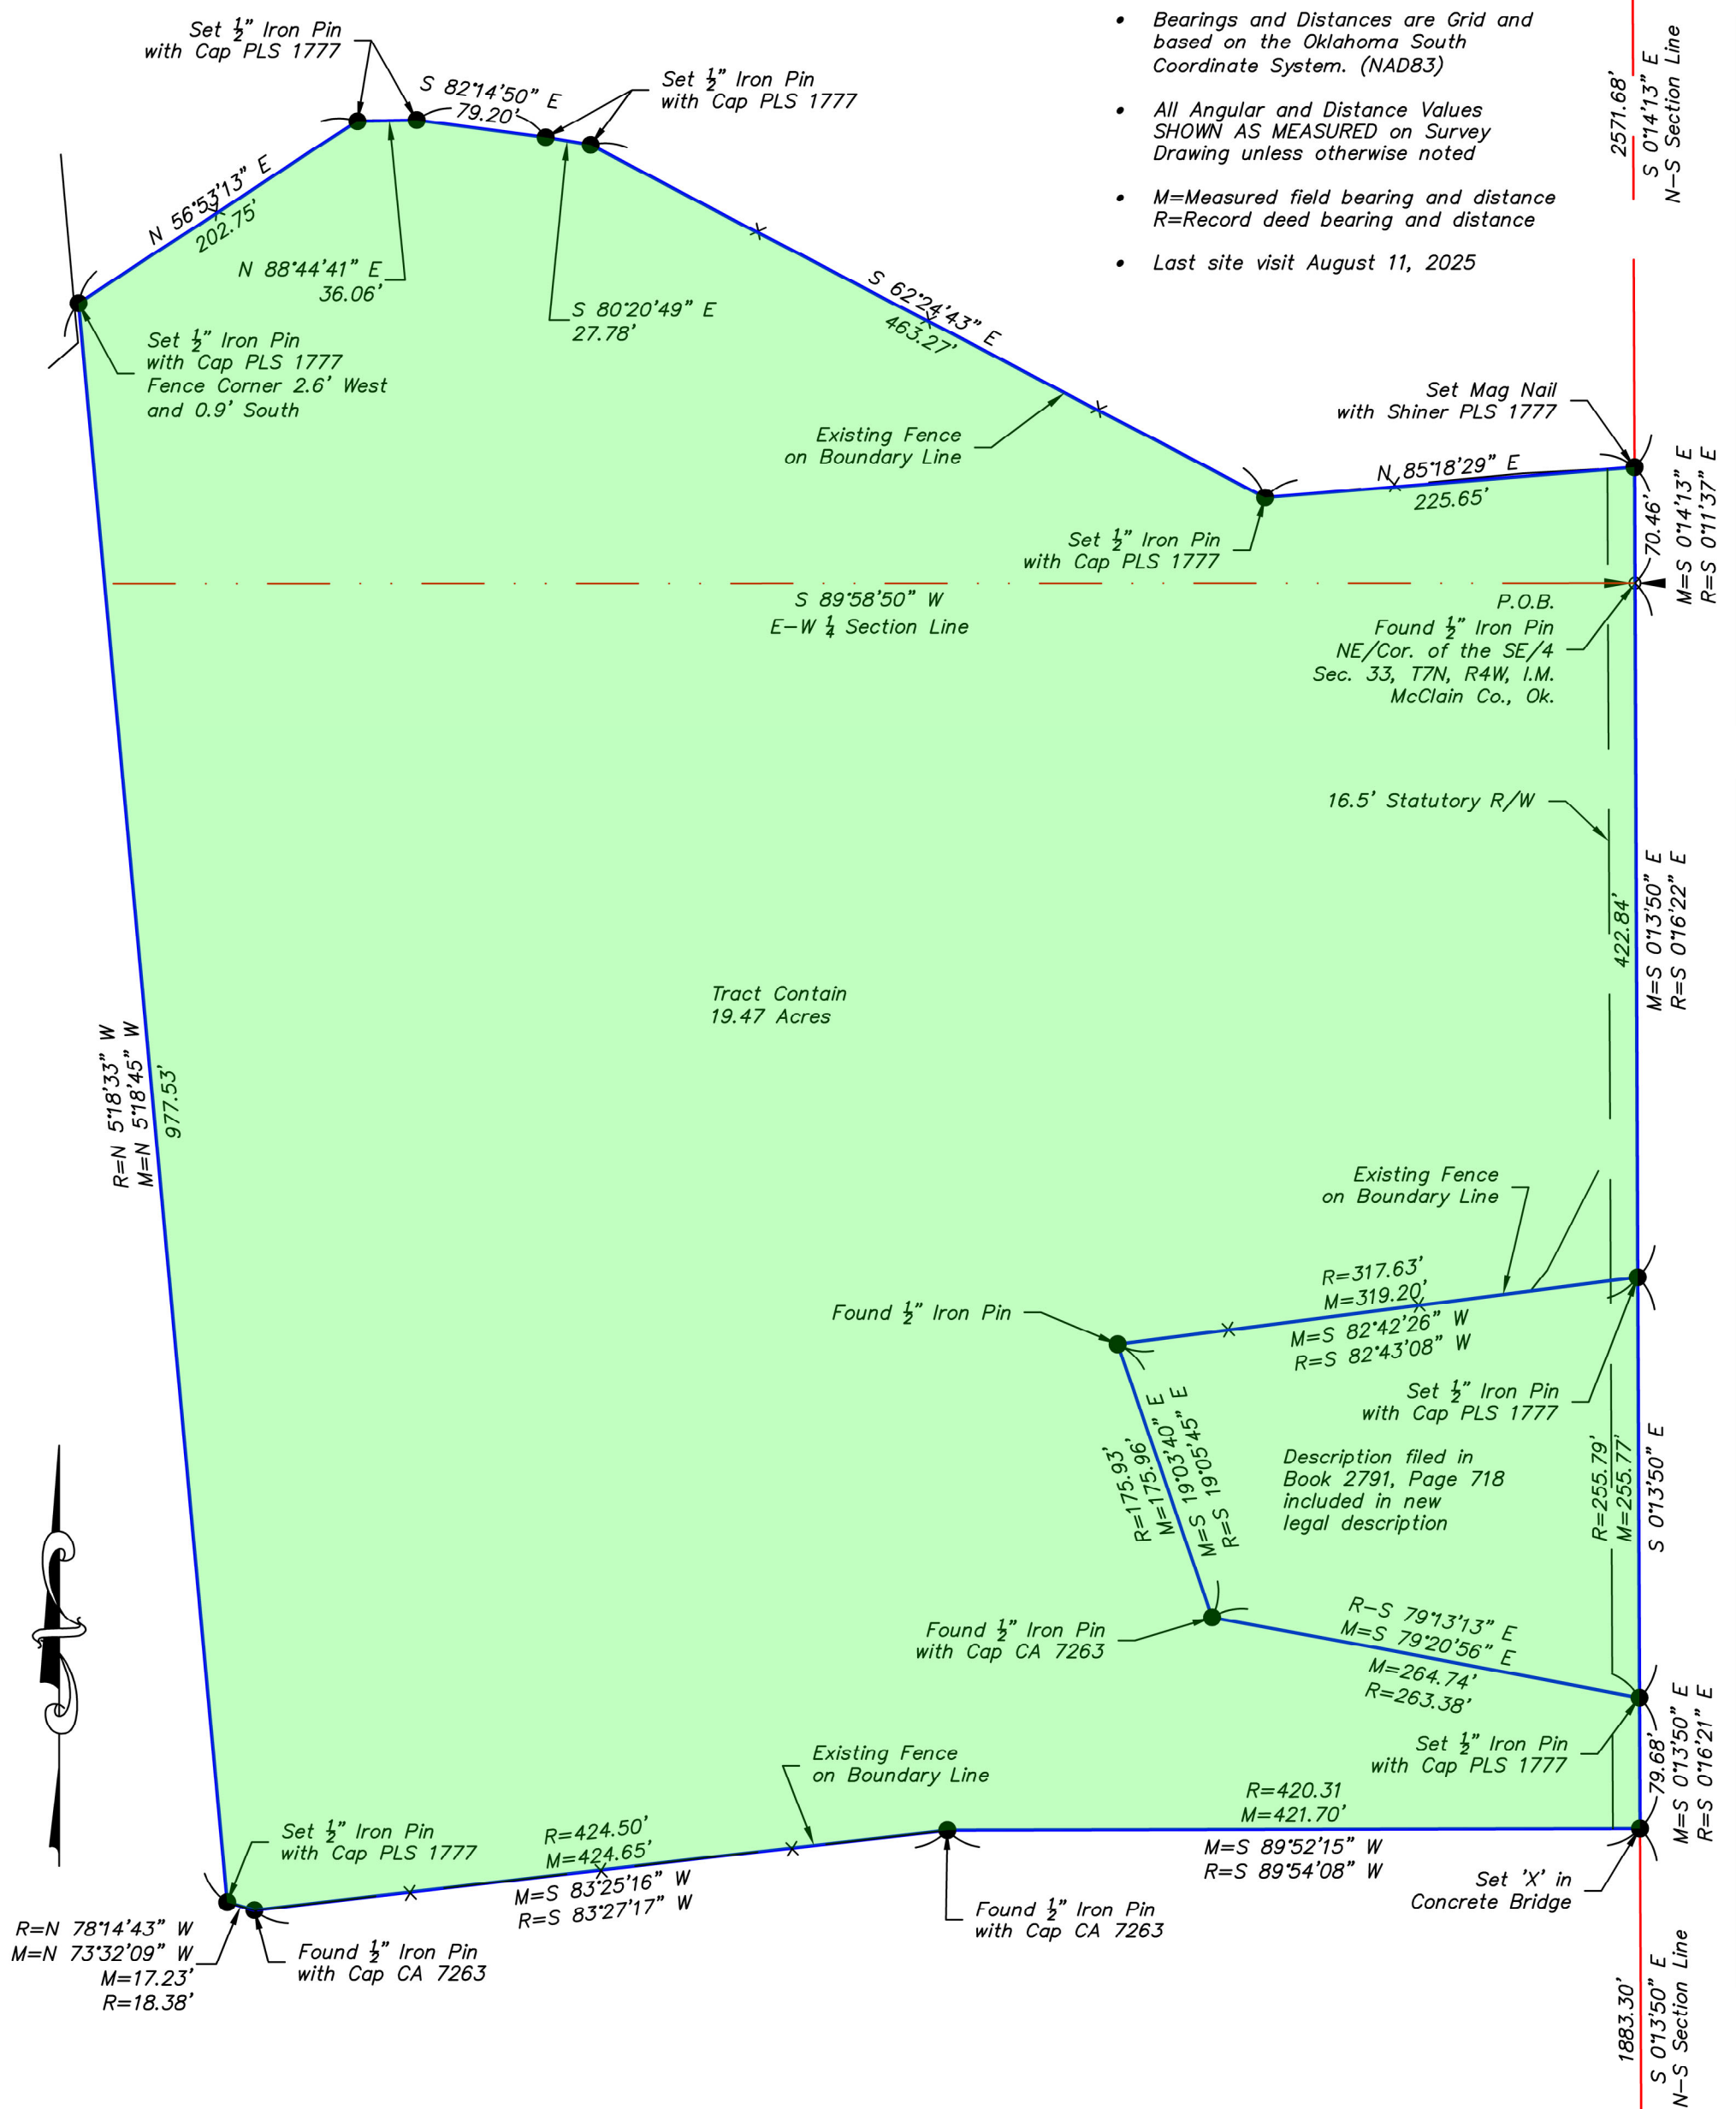

Found $\frac{3}{8}$ " Iron Pin
SE/Cor. of the SE/4
Sec. 33, T7N, R4W, I.M.
McClain Co., Ok.
OCCR PLS 1663 (2024)

