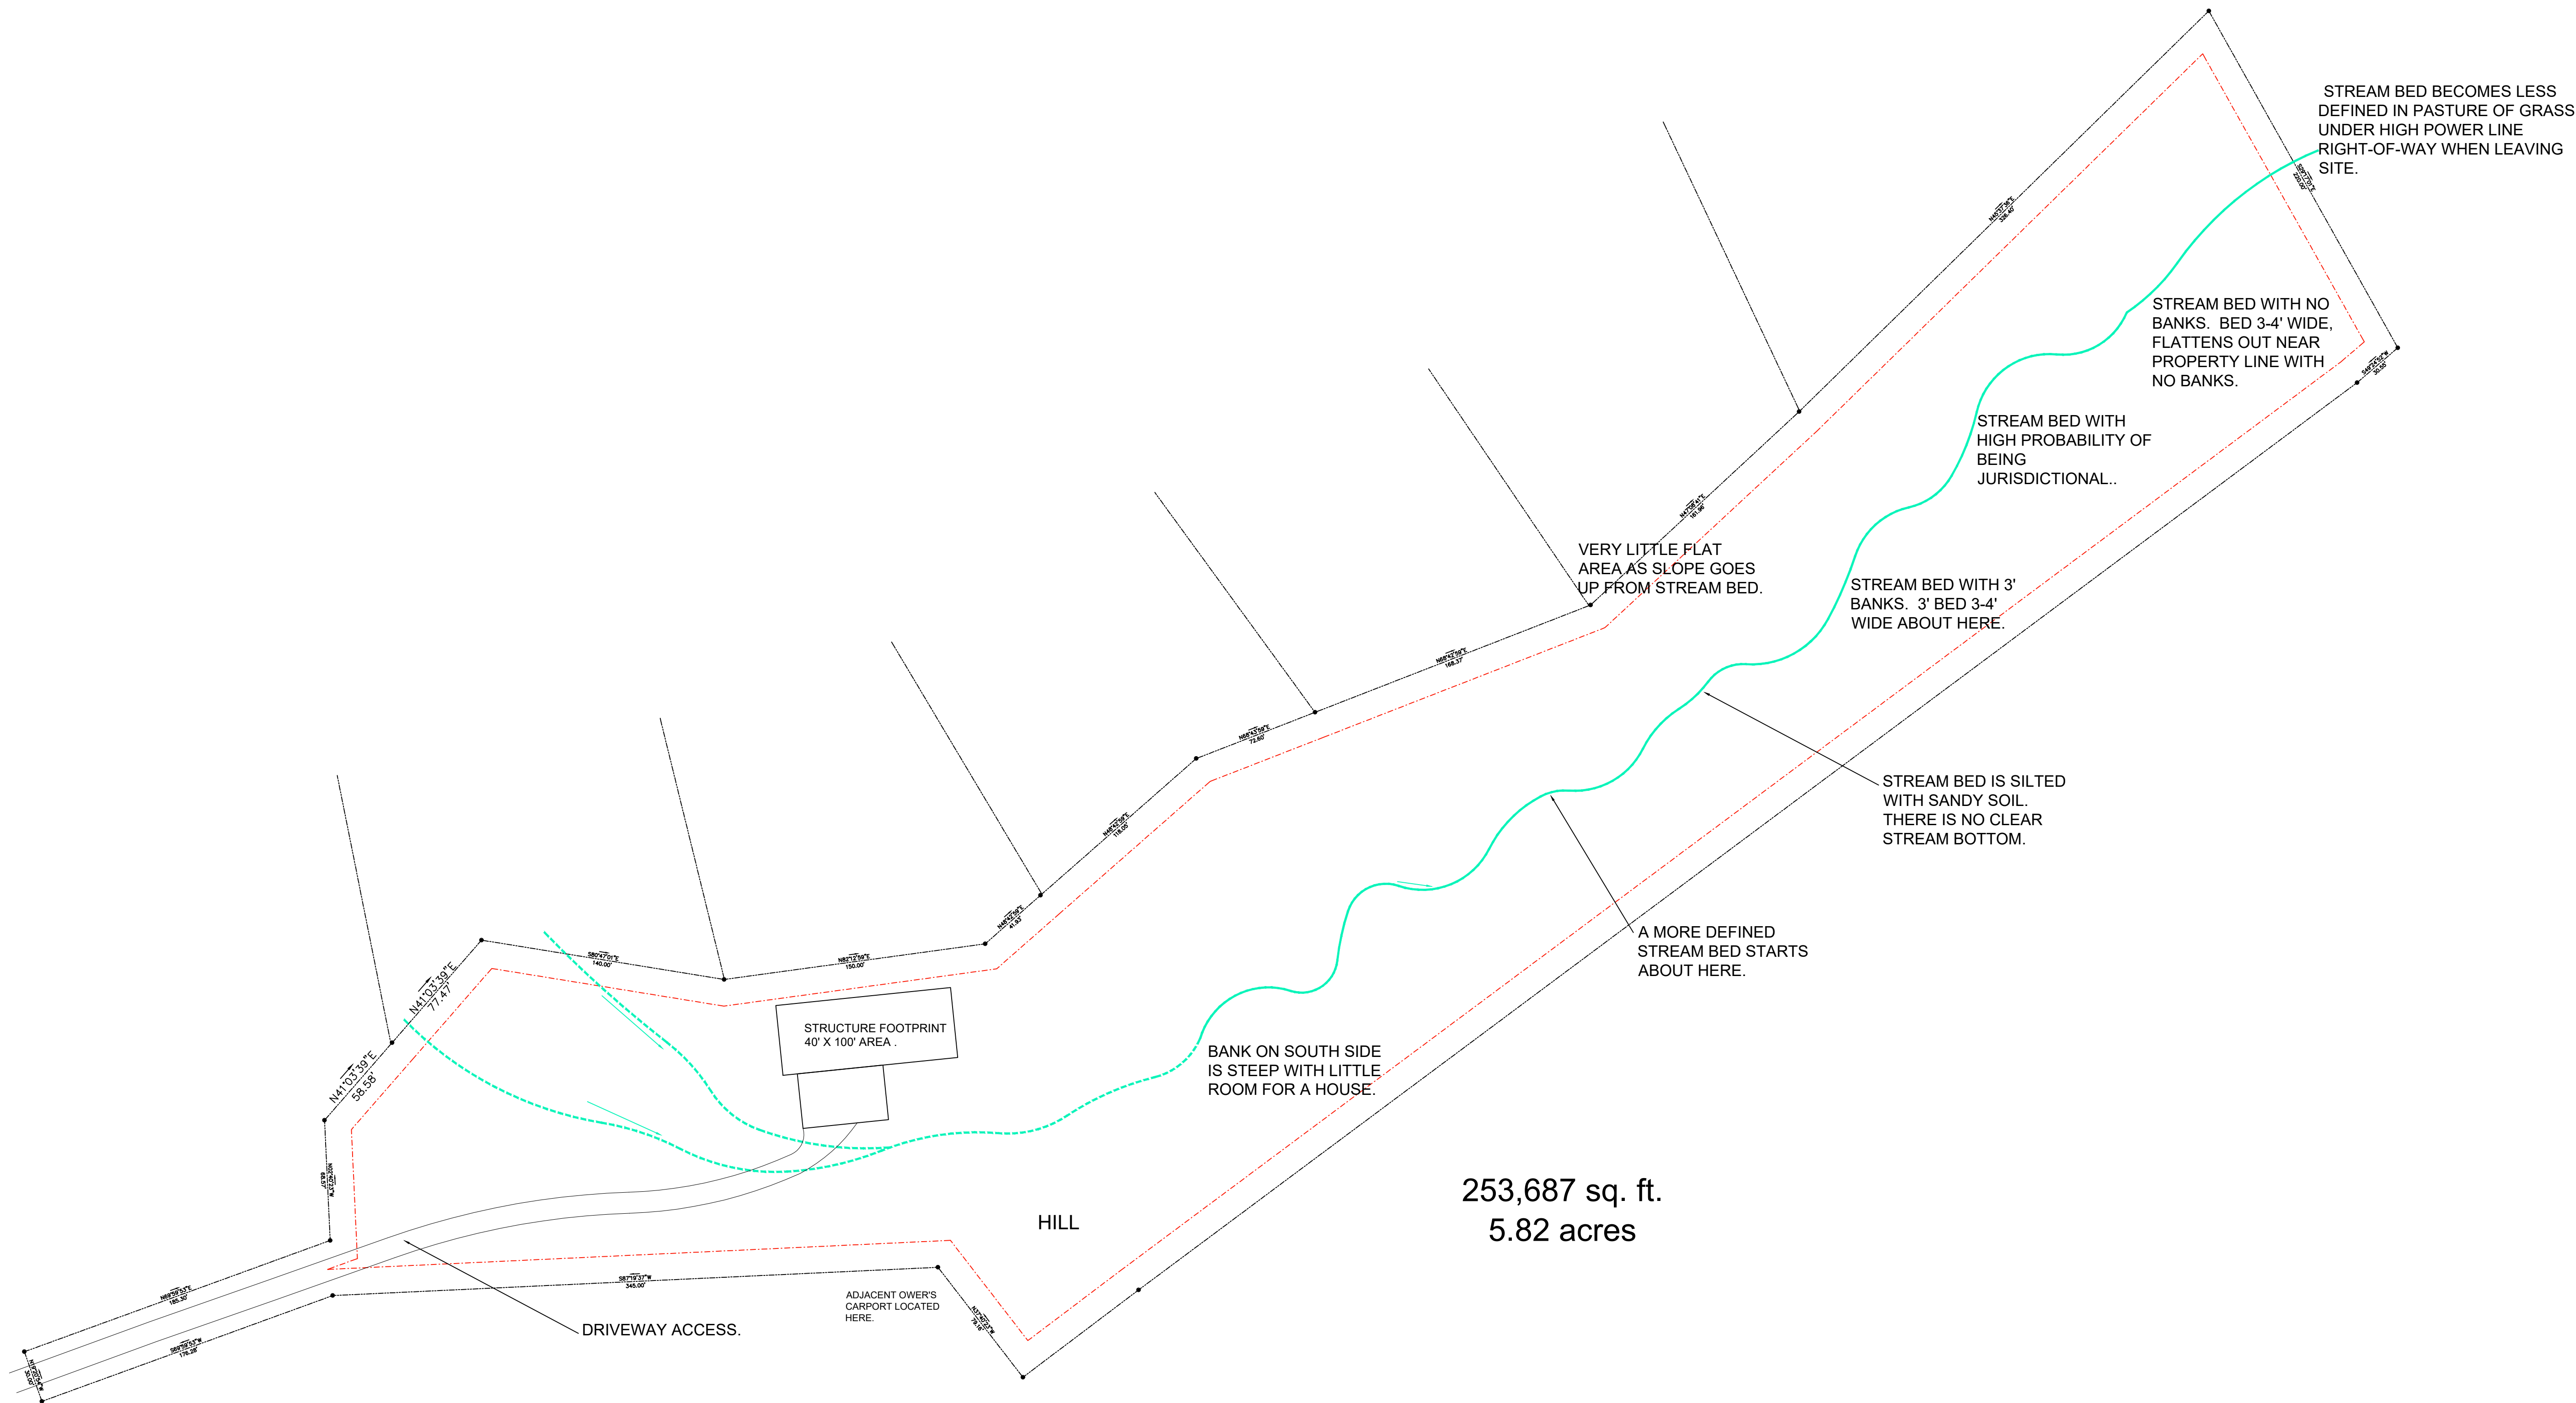


SHEET 1/2

Providence Heights 5.8 Acres Lot

xxxx STERLING DRIVE
YORK, SC 29715
TMI 499-00-00-001

Contact: Brandi Freeman 214-556-3309
brandi@remarkebleland.com

LAT. 34° 58'20.93" N
LONG. 81° 08'.06.33" W
ELEVATION: 748 ASL



SITE INVESTIGATION PLAN

Scale: 1" = 50' - 0"

Date: 9-25-2025

PROJECT # 2734
DRAWING # 2734.a.1

LTSCALE .5
ALT 2023

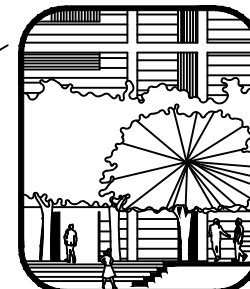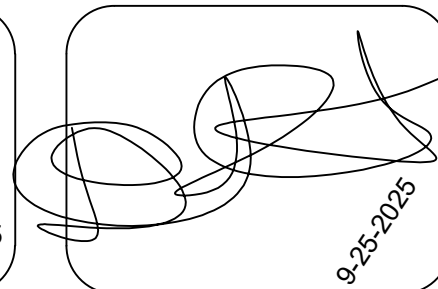

Duane F. Christopher
& Associates, LLC

2424 INDIA HOOK RD., SUITE 220
ROCK HILL, SC 29732-1278
(803) 366-6268

www.DuaneDesign.com dfaerh@hotmail.com

ENVIRONMENTAL ARCHITECT
SITE DESIGN - COMMERCIAL DESIGN
LAND PLANNING - INTERIOR DESIGN
RESIDENTIAL HOUSE DESIGN
ENVIRONMENTAL PLANNING
LANDSCAPE ARCHITECTURE

LICENSED IN N.C. & S.C.



COPYRIGHT 2025 PROPERTY OF DUANE F.
CHRISTOPHER & ASSOCIATES, LLC

PDF PRINTED 09-25-2025
PRINTED 09-25-2025