



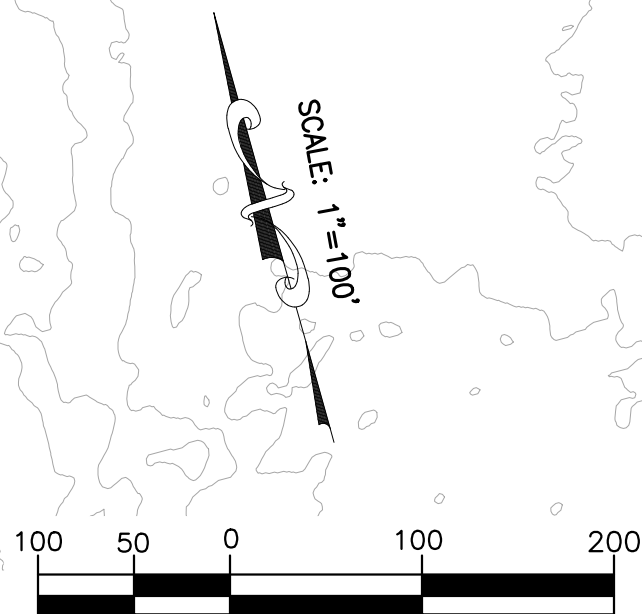

LEGEND:

- P.O.B. POINT OF BEGINNING
UE UTILITY EASEMENT
DOC. DOCUMENT
DE DRAINAGE EASEMENT
BL BUILDING LINE
IRF IRON ROD FOUND
CONC. CONCRETE
MON. MONUMENT
ETJ EXTRATERRITORIAL JURISDICTION
ROW RIGHT-OF-WAY
B-B BACK TO BACK
AC ACRES
DE

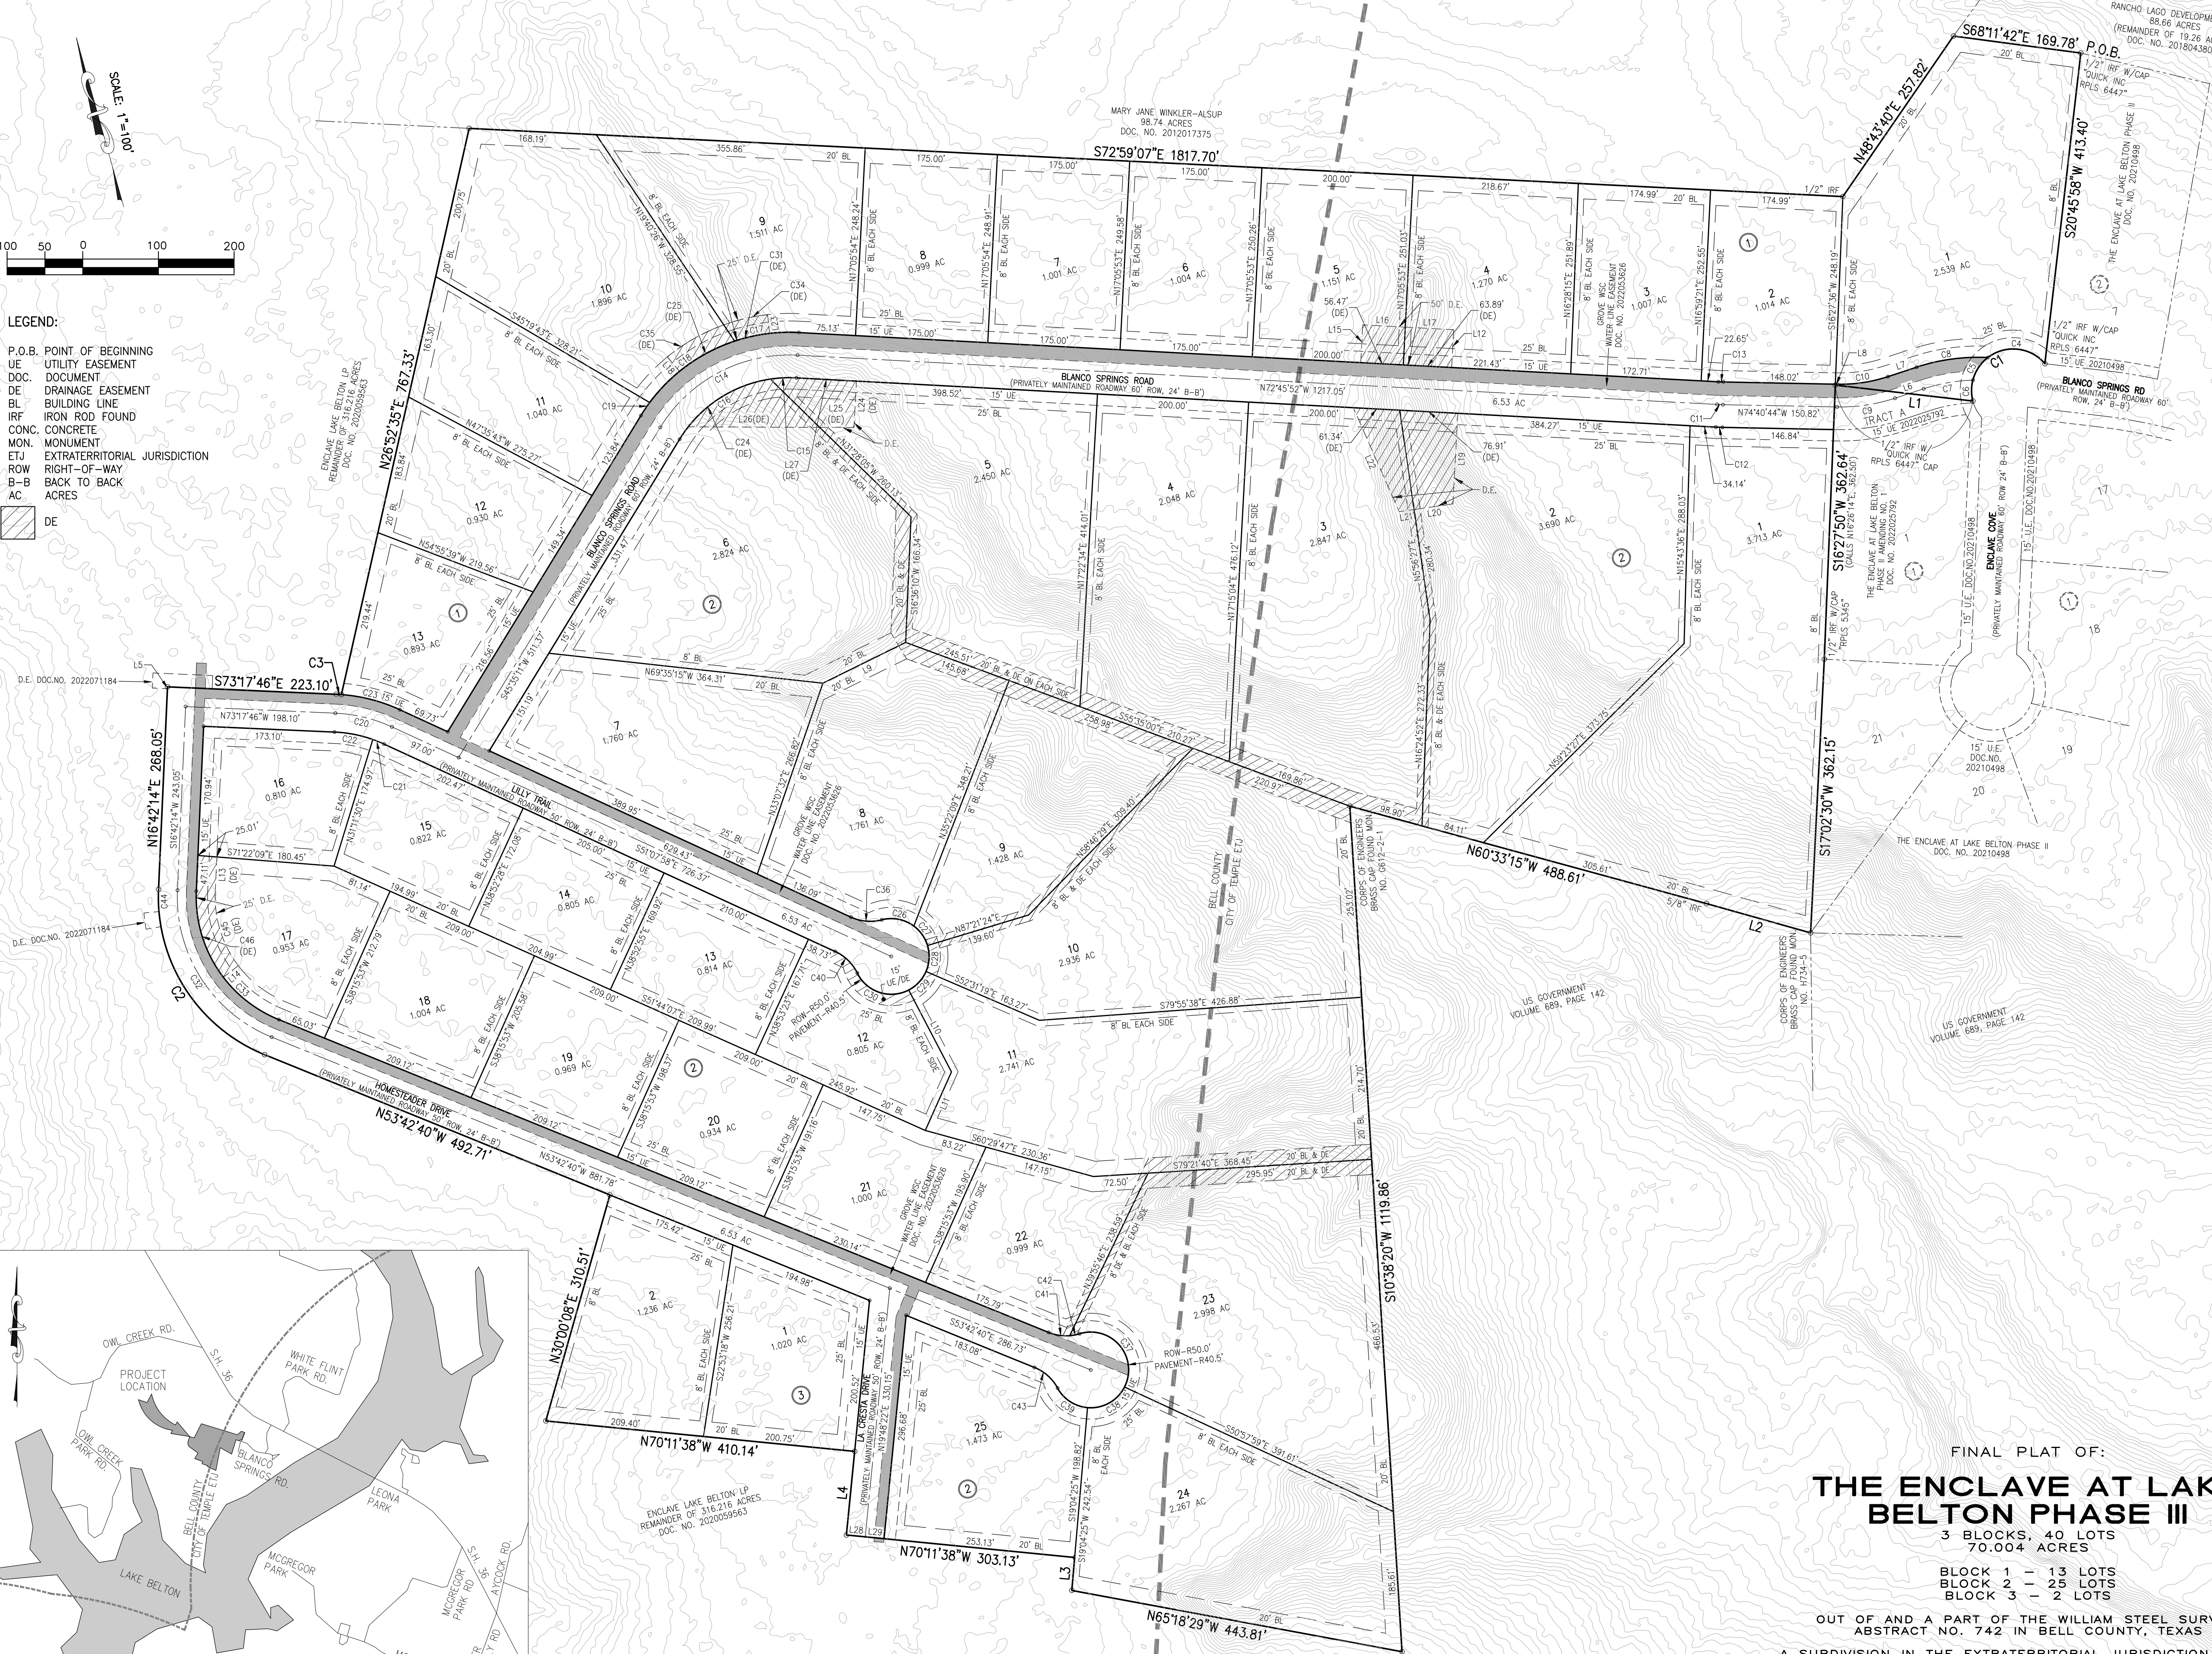

FINAL PLAT OF:
THE ENCLAVE AT LAKE BELTON PHASE III
3 BLOCKS, 40 LOTS
70.004 ACRES

OUT OF AND A PART OF THE WILLIAM STEEL SURVEY,
ABSTRACT NO. 742 IN BELL COUNTY, TEXAS
A SUBDIVISION IN THE EXTRATERRITORIAL JURISDICTION OF THE
CITY OF TEMPLE, BELL COUNTY, TEXAS
70.004 ACRES MORE FULLY DESCRIBED BY METES AND BOUNDS BY
SEPARATE FIELD NOTES ATTACHED TO DEDICATION INSTRUMENT

© TURLEY ASSOCIATES, INC.
THIS DRAWING IS THE PROPERTY OF
TURLEY ASSOCIATES, INC. AND MUST BE
SURRENDERED UPON REQUEST. THE
INFORMATION THEREON MAY NOT BE
REPRODUCED WITHOUT THE WRITTEN
PERMISSION OF TURLEY ASSOCIATES, INC.

FINAL PLAT OF:
**THE ENCLAVE AT LAKE BELTON
PHASE III**
ETJ OF THE CITY OF TEMPLE, BELL COUNTY, TEXAS

PREPARED FOR:
RANCHO LAGO DEVELOPMENT INC
3103 LEGEND OAKS BLVD
BELTON, TEXAS 76513

DATE	DESCRIPTION	BY:
8/29	COT COMMENTS 7/26	SGC
9/14	COT COMMENTS 9/14	KJW
9/26	COT COMMENTS 9/26	KJW

BY:
KWIMBERLY/SCANTU

DATE:
2/17/2022

COMPUTER FILE NAME:
21-1031 FINAL PLAT

REFERENCE DRAWING NUMBERS:
21-298

JOB#

PAGE#

21-1031 **01**

TURLEY
ENGINEERING & SURVEYING
TURLEY ASSOCIATES, INC.
301 N. 3RD ST.
TEMPLE, TEXAS 76501
WWW.TURLEY-INC.COM
254-773-2400
ENGINEERING FIRM NO. 1658
SURVEY FIRM NO. 10056000