



GRID BEARINGS SHOWN ON THIS PLAT.
SURVEY PERFORMED BY CONVENTIONAL
METHODS. GPS CONTROL SET USING GCGC
RTK NETWORK. AZIMUTH ORIENTATION IS
FROM ZERO GRID NORTH.

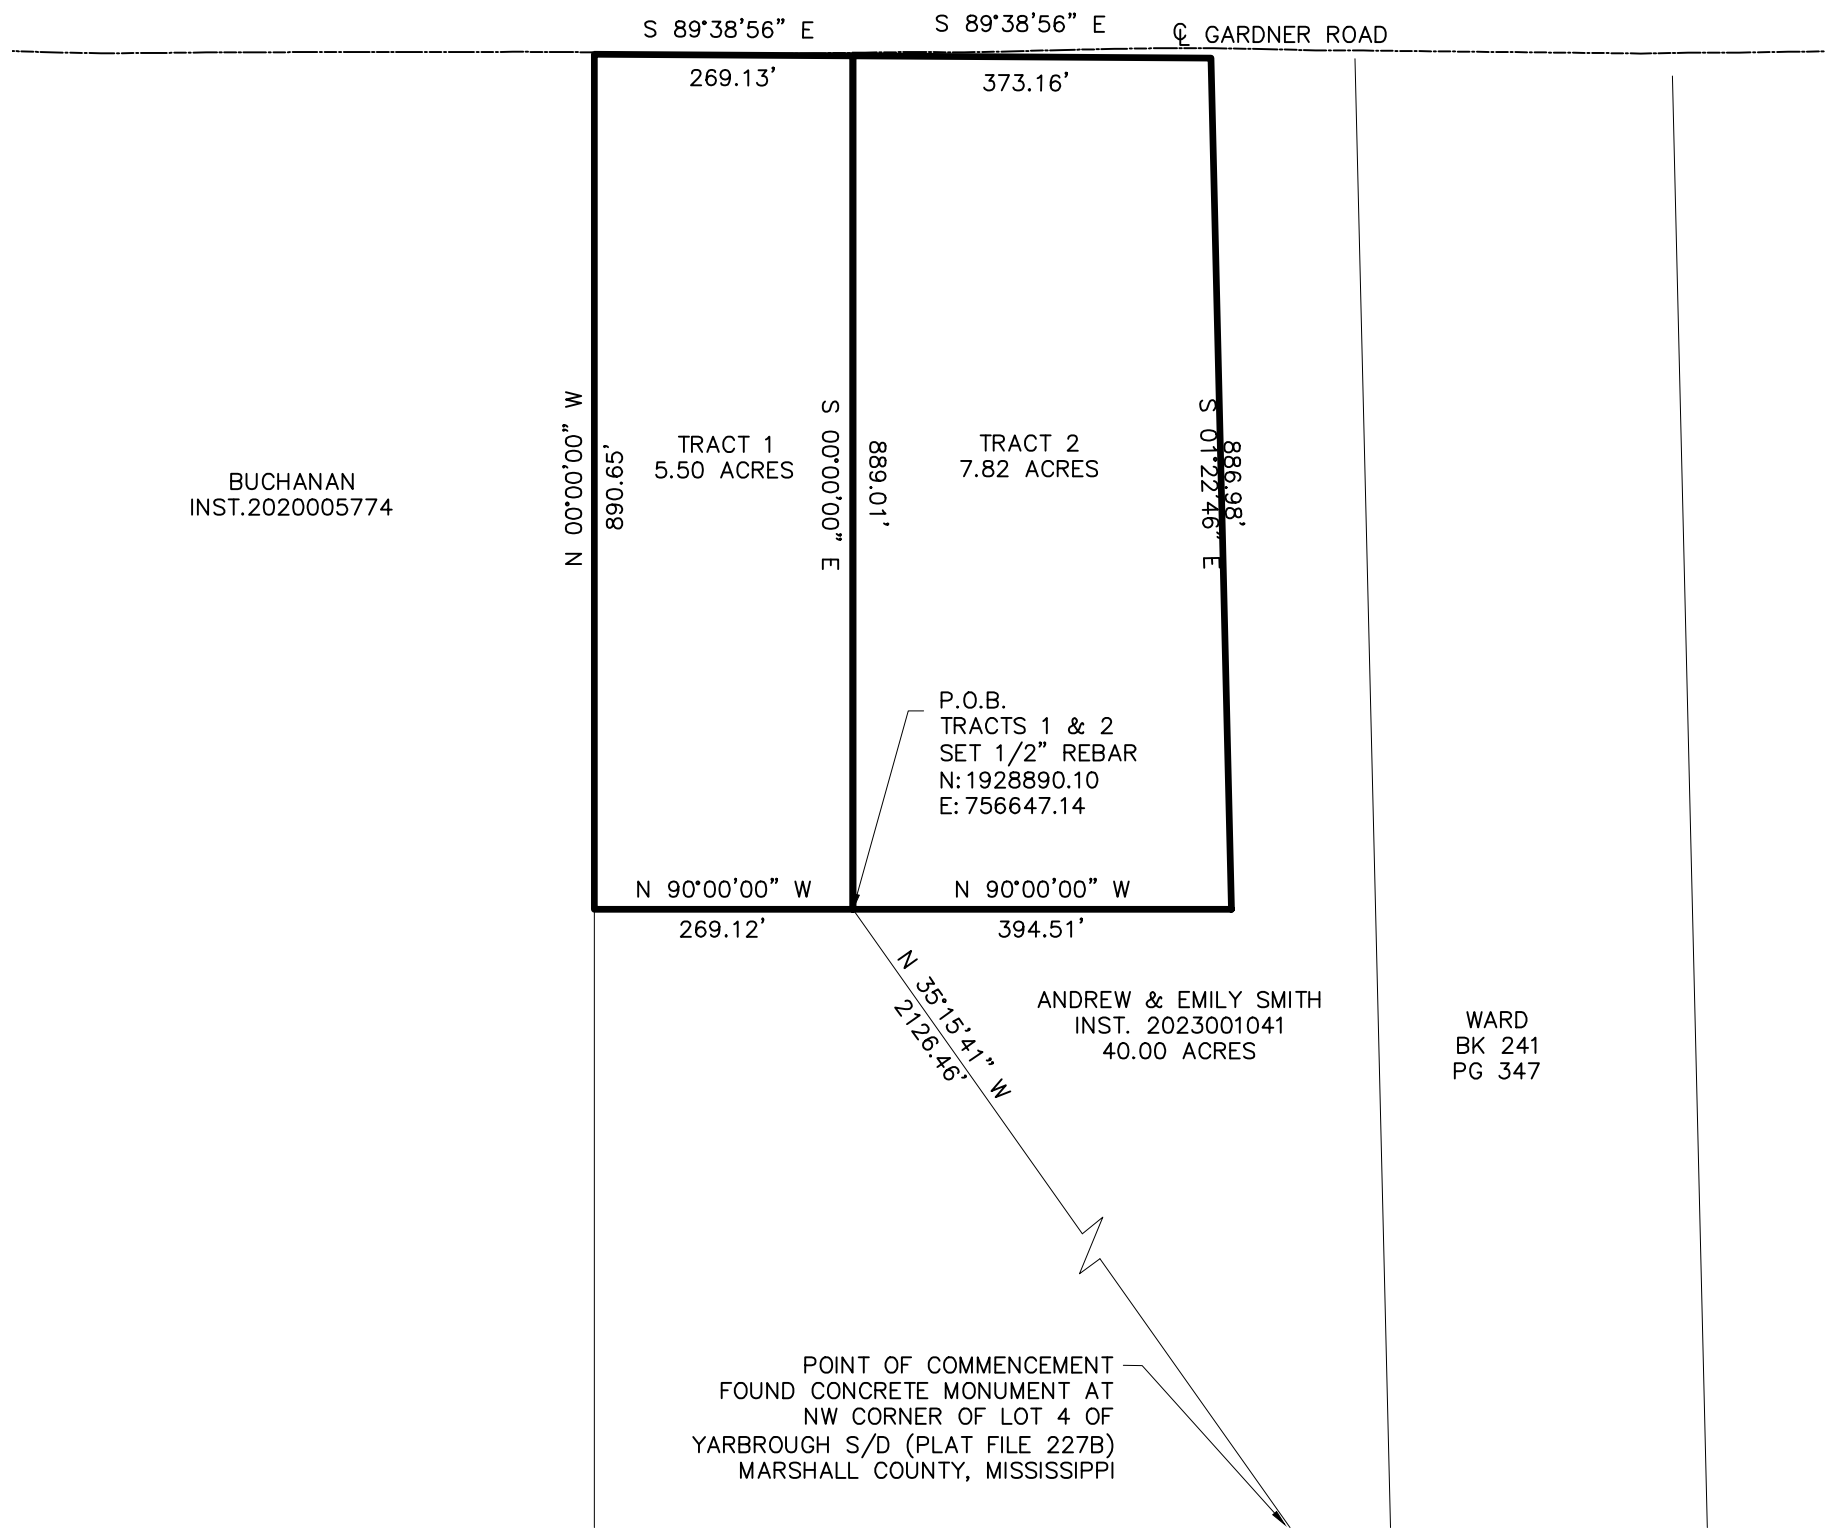

NOTES:

1. BEARINGS REFERENCED BY GPS AND BASED ON MISSISSIPPI STATE PLANE COORDINATE SYSTEM, EAST ZONE, NAD 83, US FOOT. AZIMUTH ORIENTATION IS FROM ZERO GRID NORTH. CONVERGENCE ANGLE -00°25'57.68". SCALE FACTOR = 1.00000929
2. DISTANCES AND COORDINATES SHOWN ARE GRID VALUES, US SURVEY FEET, MISSISSIPPI STATE PLANE COORDINATES, EAST ZONE, NAD 83 DATUM.
3. FIELD SURVEY COMPLETED: APRIL 2023.
4. THIS IS A CLASS "B" SURVEY.
5. 1/2" REBAR SET AT ALL CORNERS UNLESS NOTED.

THIS IS TO CERTIFY THAT THIS PLAT WAS
DRAWN FROM A GROUND SURVEY MADE BY
ME OR UNDER MY DIRECT SUPERVISION
OF THE PHYSICAL FEATURES FOUND AND
IS TRUE AND ACCURATE TO THE BEST
OF MY KNOWLEDGE AND BELIEF.

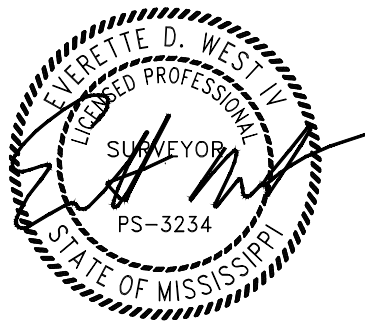

EVERETTE WEST, MS PLS #3234
WEST SURVEYING, LLC
185 PEEK RD.
RED BANKS, MISSISSIPPI
(901) 485-7616
westsurveying@gmail.com

WEST SURVEYING, LLC.

185 PEEK ROAD (901) 485-7616
RED BANKS, MS 38661 westsurveying@gmail.com

BOUNDARY SURVEY
FOR
ANDY BUCHANAN
N.E. 1/4 AND N.W. 1/4 OF SECTION 26,
TOWNSHIP 3 SOUTH, RANGE 4 WEST,
MARSHALL COUNTY, MISSISSIPPI

REVISIONS		SURVEY: EW	SHEET NO. 1
		DRWN: EW	
		CHKD:	
		DATE: APR 24, 2023	