
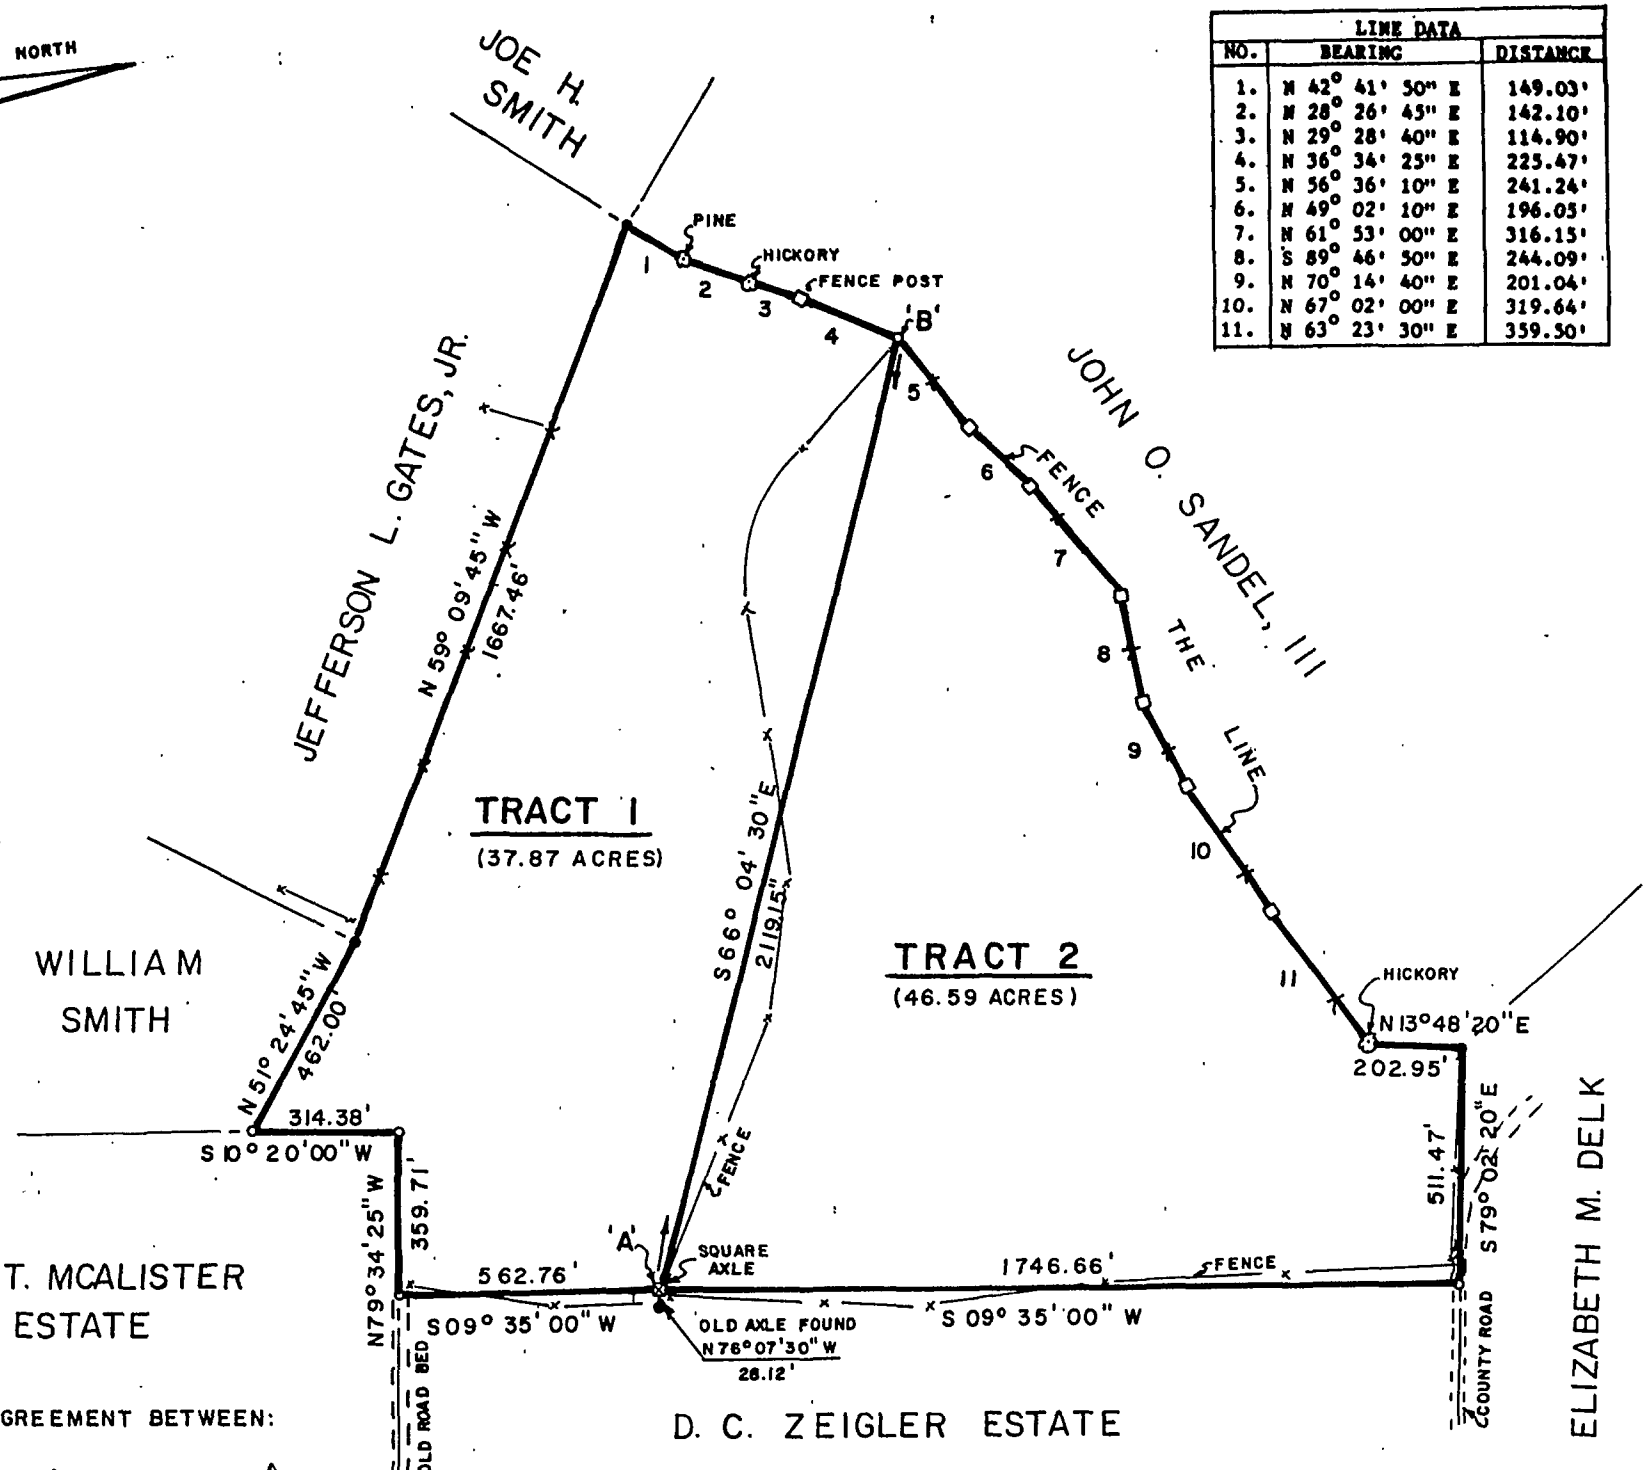



Jewel Inabinet Rt 110x 547 Cameron SC

3636

FILED
Plat 3636-B
JAN 11 1994
F. Felix Peigare

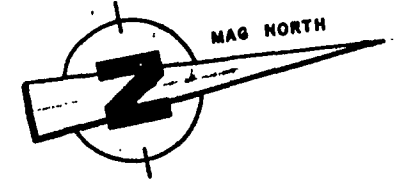

LINE DATA		
NO.	BEARING	DISTANCE
1.	N 42° 41' 50" E	149.03'
2.	N 28° 26' 45" E	142.10'
3.	N 29° 28' 40" E	114.90'
4.	N 36° 34' 25" E	223.47'
5.	N 56° 36' 10" E	241.24'
6.	N 49° 02' 10" E	196.03'
7.	N 61° 53' 00" E	316.15'
8.	S 89° 46' 50" E	244.09'
9.	N 70° 14' 40" E	201.04'
10.	N 67° 02' 00" E	319.64'
11.	N 63° 23' 30" E	359.50'

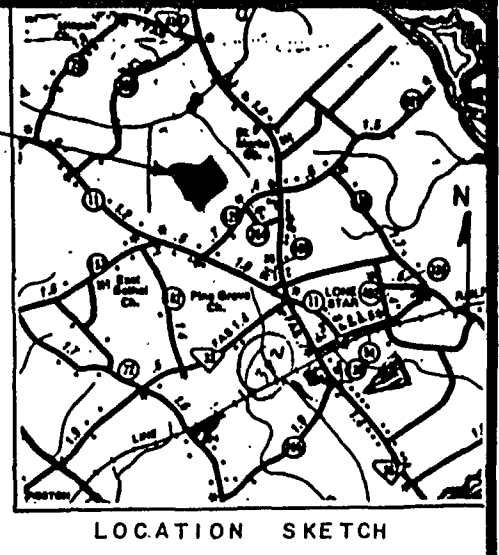

SITE

LOCATION SKETCH

A PLAT OF
84.46 ACRES
STATE OF SOUTH CAROLINA
COUNTY OF CALHOUN
PINE GROVE TOWNSHIP



SURVEYED FOR:
JEWEL Z. INABINET
W. A. CARSON, JR.

I HEREBY CERTIFY THAT THE RATIO OF PRECISION OF THE FIELD SURVEY IS AT LEAST 1/7500 AS SHOWN HEREON AND THE AREA WAS DETERMINED BY DMD METHOD OF AREA CALCULATION.

RICHARD L. STROMAN
S.C. REG. L.S. NO. 5496
EDISTO SURVEYORS, INC.
ORANGEBURG, SOUTH CAROLINA

CAPITAL BLUEPRINT CO. N87532

4391 B

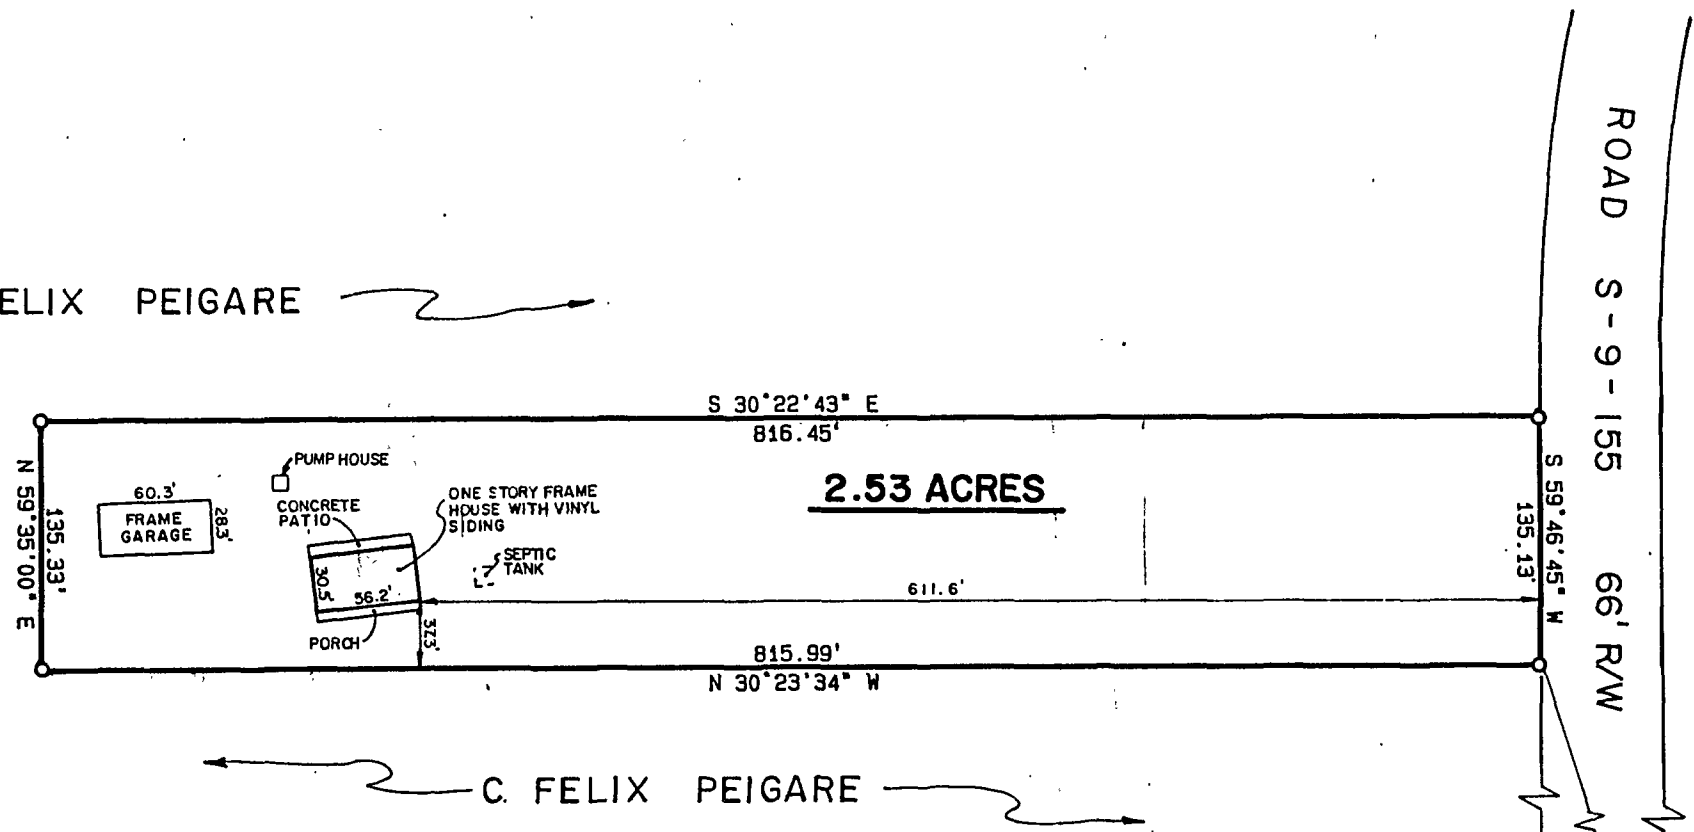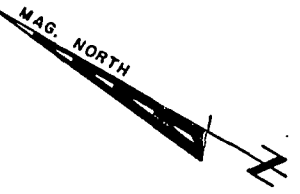


REFERENCE:
A PLAT FOR DR. HARRY C. RAYSON BY EDISTO SURVEYORS, INC. DATED DECEMBER 13, 1979 REVISED FEBRUARY 21, 1981.


NOTE:
THIS PROPERTY MAY BE SUBJECT TO EASEMENTS AND PROTECTIVE COVENANTS.

*NOTE:
FLOOD MAPS ARE NOT AVAILABLE FOR CALHOUN COUNTY.

● IRON FOUND
○ IRON PLACED (5/8" REBAR)

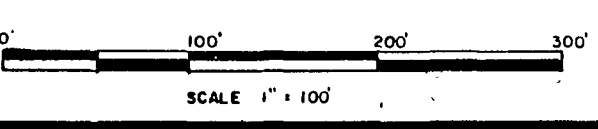

SITE

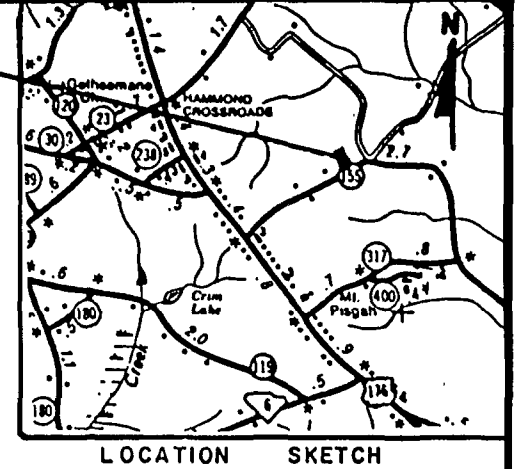

LOCATION SKETCH

A PLAT OF
2.53 ACRES
STATE OF SOUTH CAROLINA
COUNTY OF CALHOUN
AMELIA TOWNSHIP

SURVEYED FOR:
C. FELIX PEIGARE

"I HEREBY STATE THAT TO THE BEST OF MY KNOWLEDGE, INFORMATION, AND BELIEF, THE SURVEY SHOWN HEREIN WAS MADE IN ACCORDANCE WITH THE REQUIREMENTS OF THE MINIMUM STANDARDS MANUAL FOR THE PRACTICE OF LAND SURVEYING IN SOUTH CAROLINA, AND MEETS OR EXCEEDS THE REQUIREMENTS FOR A CLASS 'B' SURVEY AS SPECIFIED THEREIN; ALSO THERE ARE NO VISIBLE ENCROACHMENTS OR PROJECTIONS OTHER THAN SHOWN."



RICHARD L. STROMAN
S.C. REG. L.S. NO. 5496
EDISTO SURVEYORS, INC.
ORANGEBURG, SOUTH CAROLINA

BUSINESS RECORDS CORPORATION

8496 B