

PRELIMINARY REVIEW / NOT FOR
CONSTRUCTION OR REGULATORY
APPROVAL

GENERAL NOTES:
1. ALL PLAN DIMENSIONS TO FINISH WALL SURFACE
UNLESS OTHERWISE NOTED.
2. BUILDING STRUCTURE BY OTHERS.
3. MECHANICAL CONTRACTOR RESPONSIBLE FOR
HVAC DESIGN

Thompson Farms
Sutton County, Texas


© 2018 JOHN MORRISON ARCHITECT, LLC
DRAWINGS AND SPECIFICATIONS AS INSTRUMENTS OF
PROFESSIONAL SERVICE ARE AND SHALL REMAIN THE
PROPERTY OF THE ARCHITECT. THEY ARE NOT TO BE
USED ON OTHER PROJECTS OR EXTENSIONS TO THIS
PROJECT EXCEPT BY AGREEMENT IN WRITING AND WITH
APPROPRIATE COMPENSATION TO THE ARCHITECT.
CONTRACTOR IS RESPONSIBLE FOR CONFIRMING AND
CORRELATING DIMENSIONS AT JOB SITE. THE ARCHITECT
WILL NOT BE RESPONSIBLE FOR CONSTRUCTION MEANS,
METHODS, TECHNIQUES, SEQUENCES OR PROCEDURES,
OR FOR SAFETY PRECAUTIONS AND PROGRAMS IN
CONNECTION WITH THE PROJECT.

Client Gene Thompson
Project # JMA 113
Location Sutton County, Texas
Date 9/17/2018 11:29:18 AM

Contractor xxxxxx
Tele: xxxxxx

Floor Plan

A101

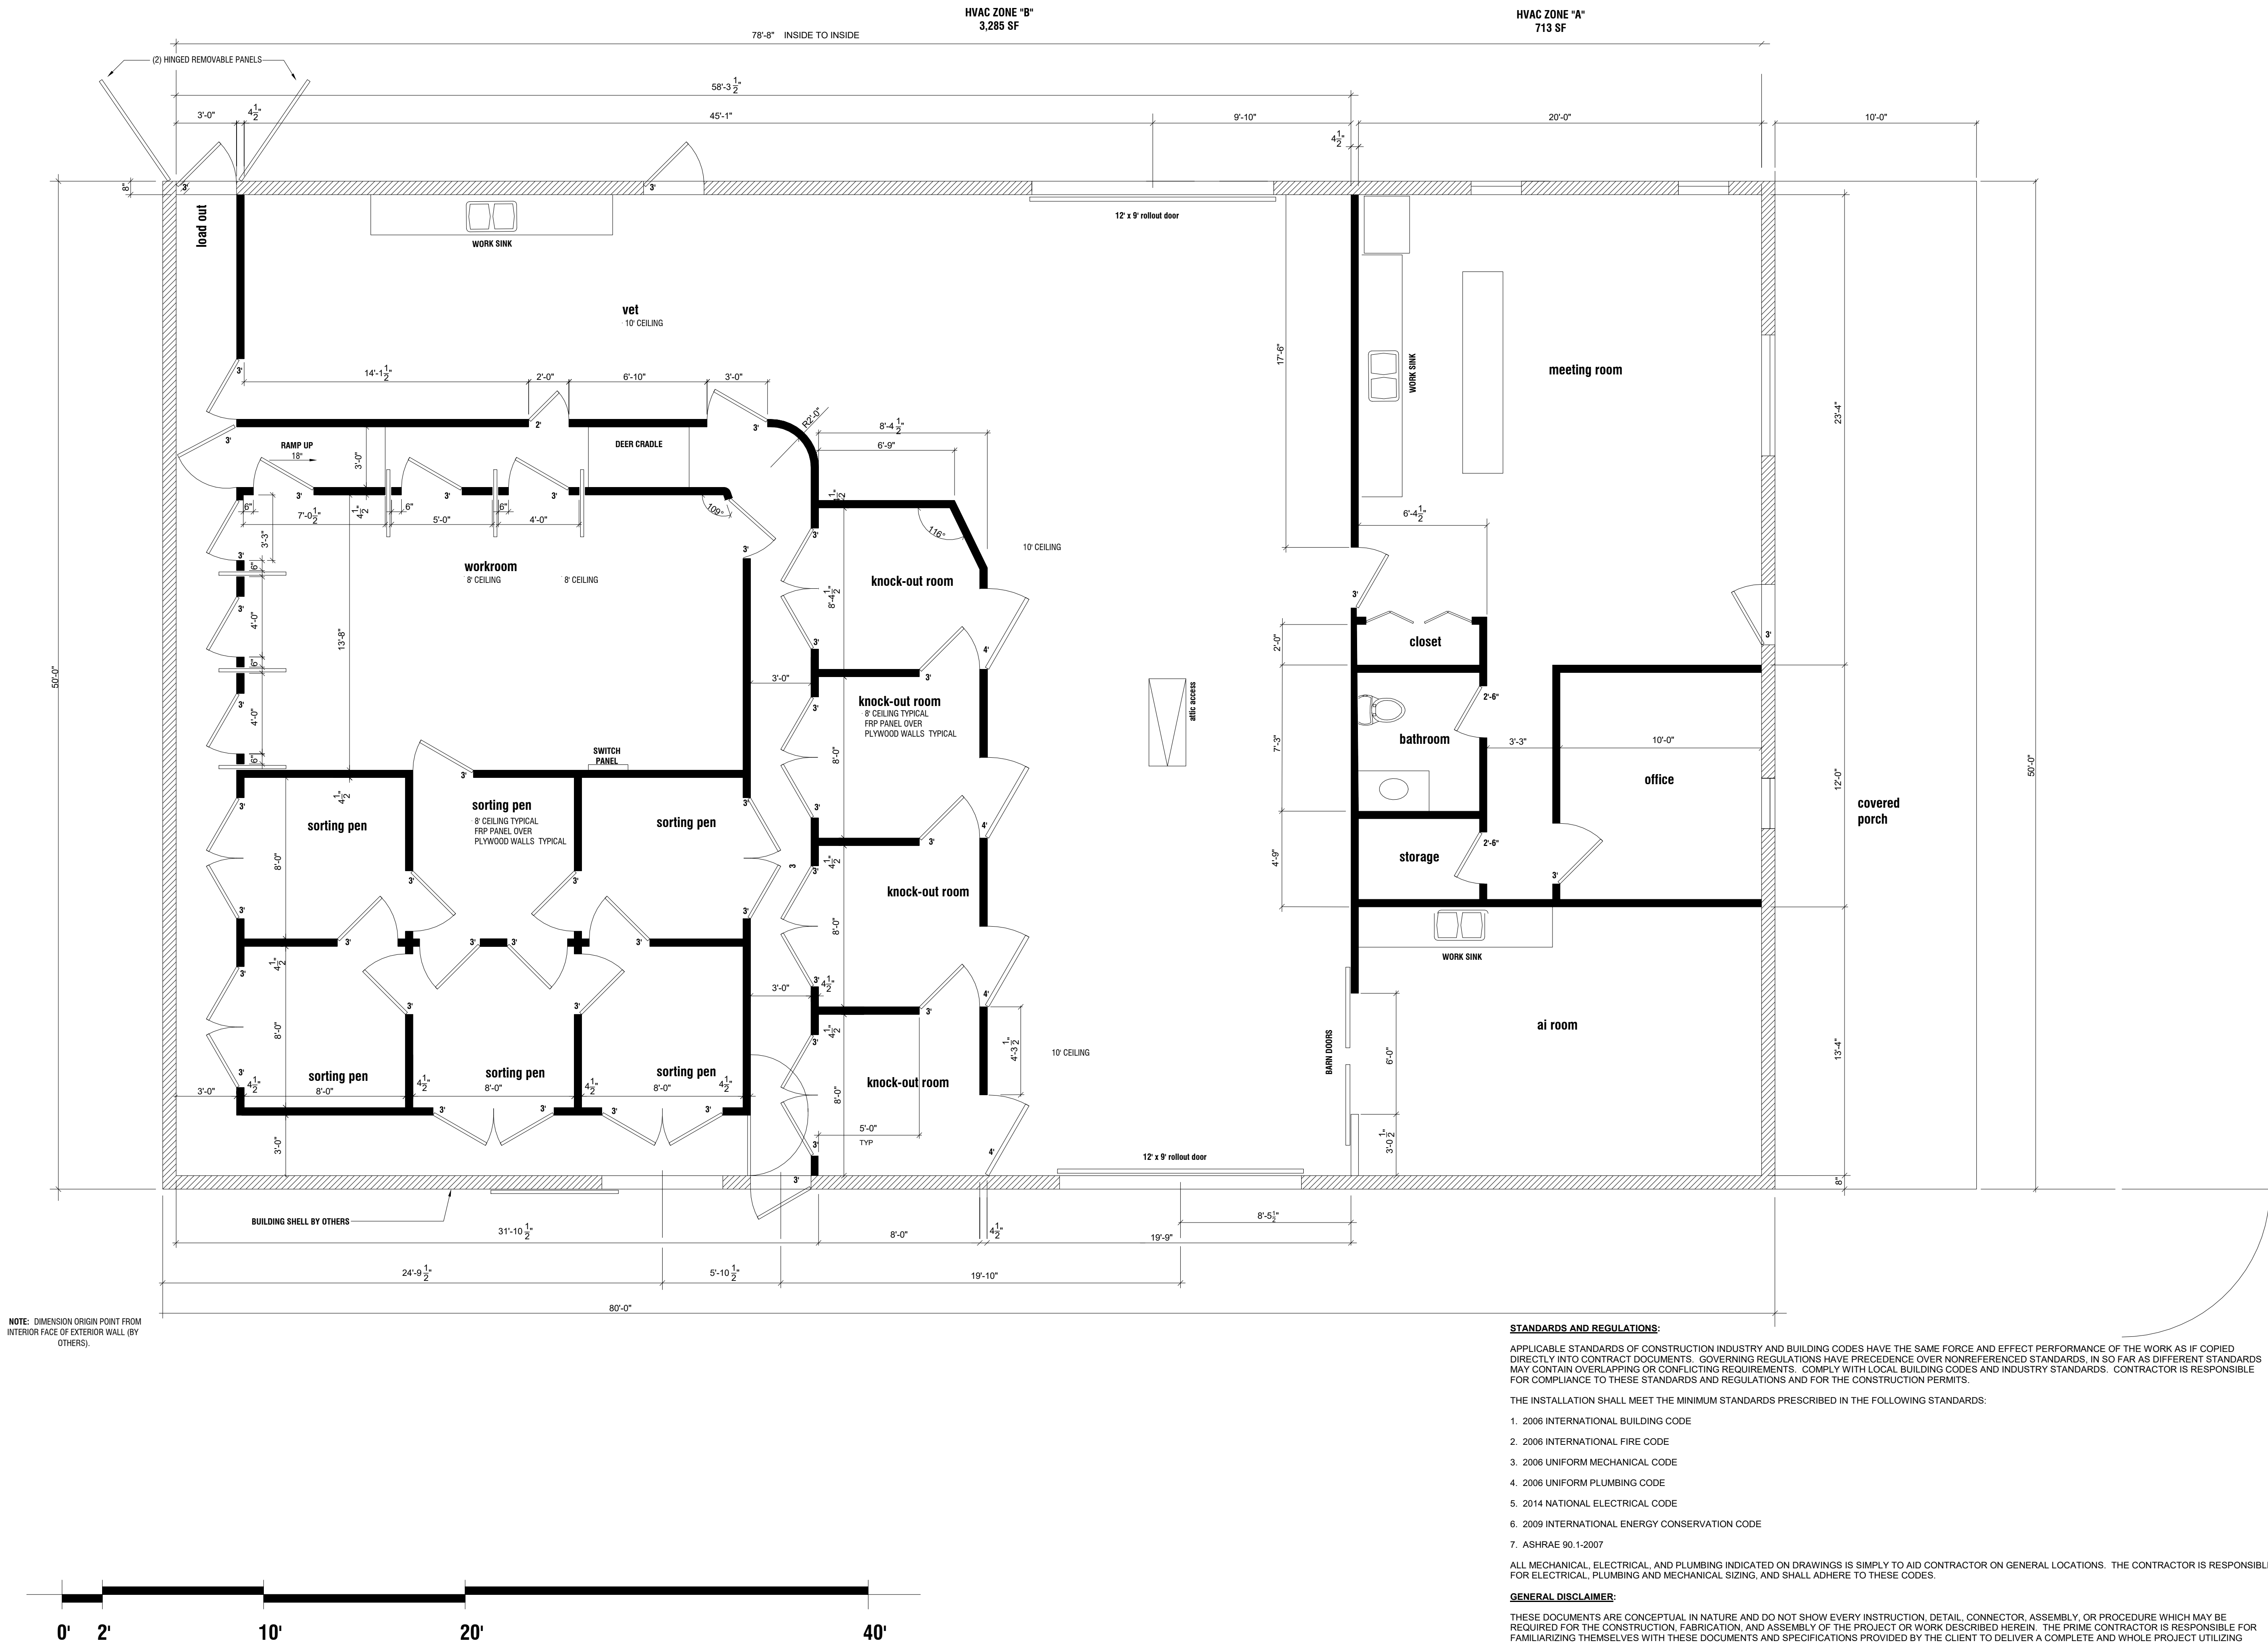

PRELIMINARY REVIEW / NOT FOR
CONSTRUCTION OR REGULATORY
APPROVAL

Thompson Farms
Sutton County, Texas

© 2018 JOHN MORRISON ARCHITECT, LLC
DRAWINGS AND SPECIFICATIONS AS INSTRUMENTS OF
PROFESSIONAL SERVICE ARE AND SHALL REMAIN THE
PROPERTY OF THE ARCHITECT. THEY ARE NOT TO BE
USED ON OTHER PROJECTS OR EXTENSIONS TO THIS
PROJECT EXCEPT BY AGREEMENT IN WRITING AND WITH
APPROPRIATE COMPENSATION TO THE ARCHITECT.
CONTRACTOR IS RESPONSIBLE FOR CONFIRMING AND
CORRELATING DIMENSIONS AT JOB SITE. THE ARCHITECT
WILL NOT BE RESPONSIBLE FOR CONSTRUCTION MEANS,
METHODS, TECHNIQUES, SEQUENCES OR PROCEDURES,
OR FOR SAFETY PRECAUTIONS AND PROGRAMS IN
CONNECTION WITH THE PROJECT.


Client: Gene Thompson
Project #: JMA 113
Location: Sutton County, Texas

Date: 9/17/2018 11:29:18 AM

Contractor: xxxxxx
Tele: xxxxxx

Electrical Plan

A102

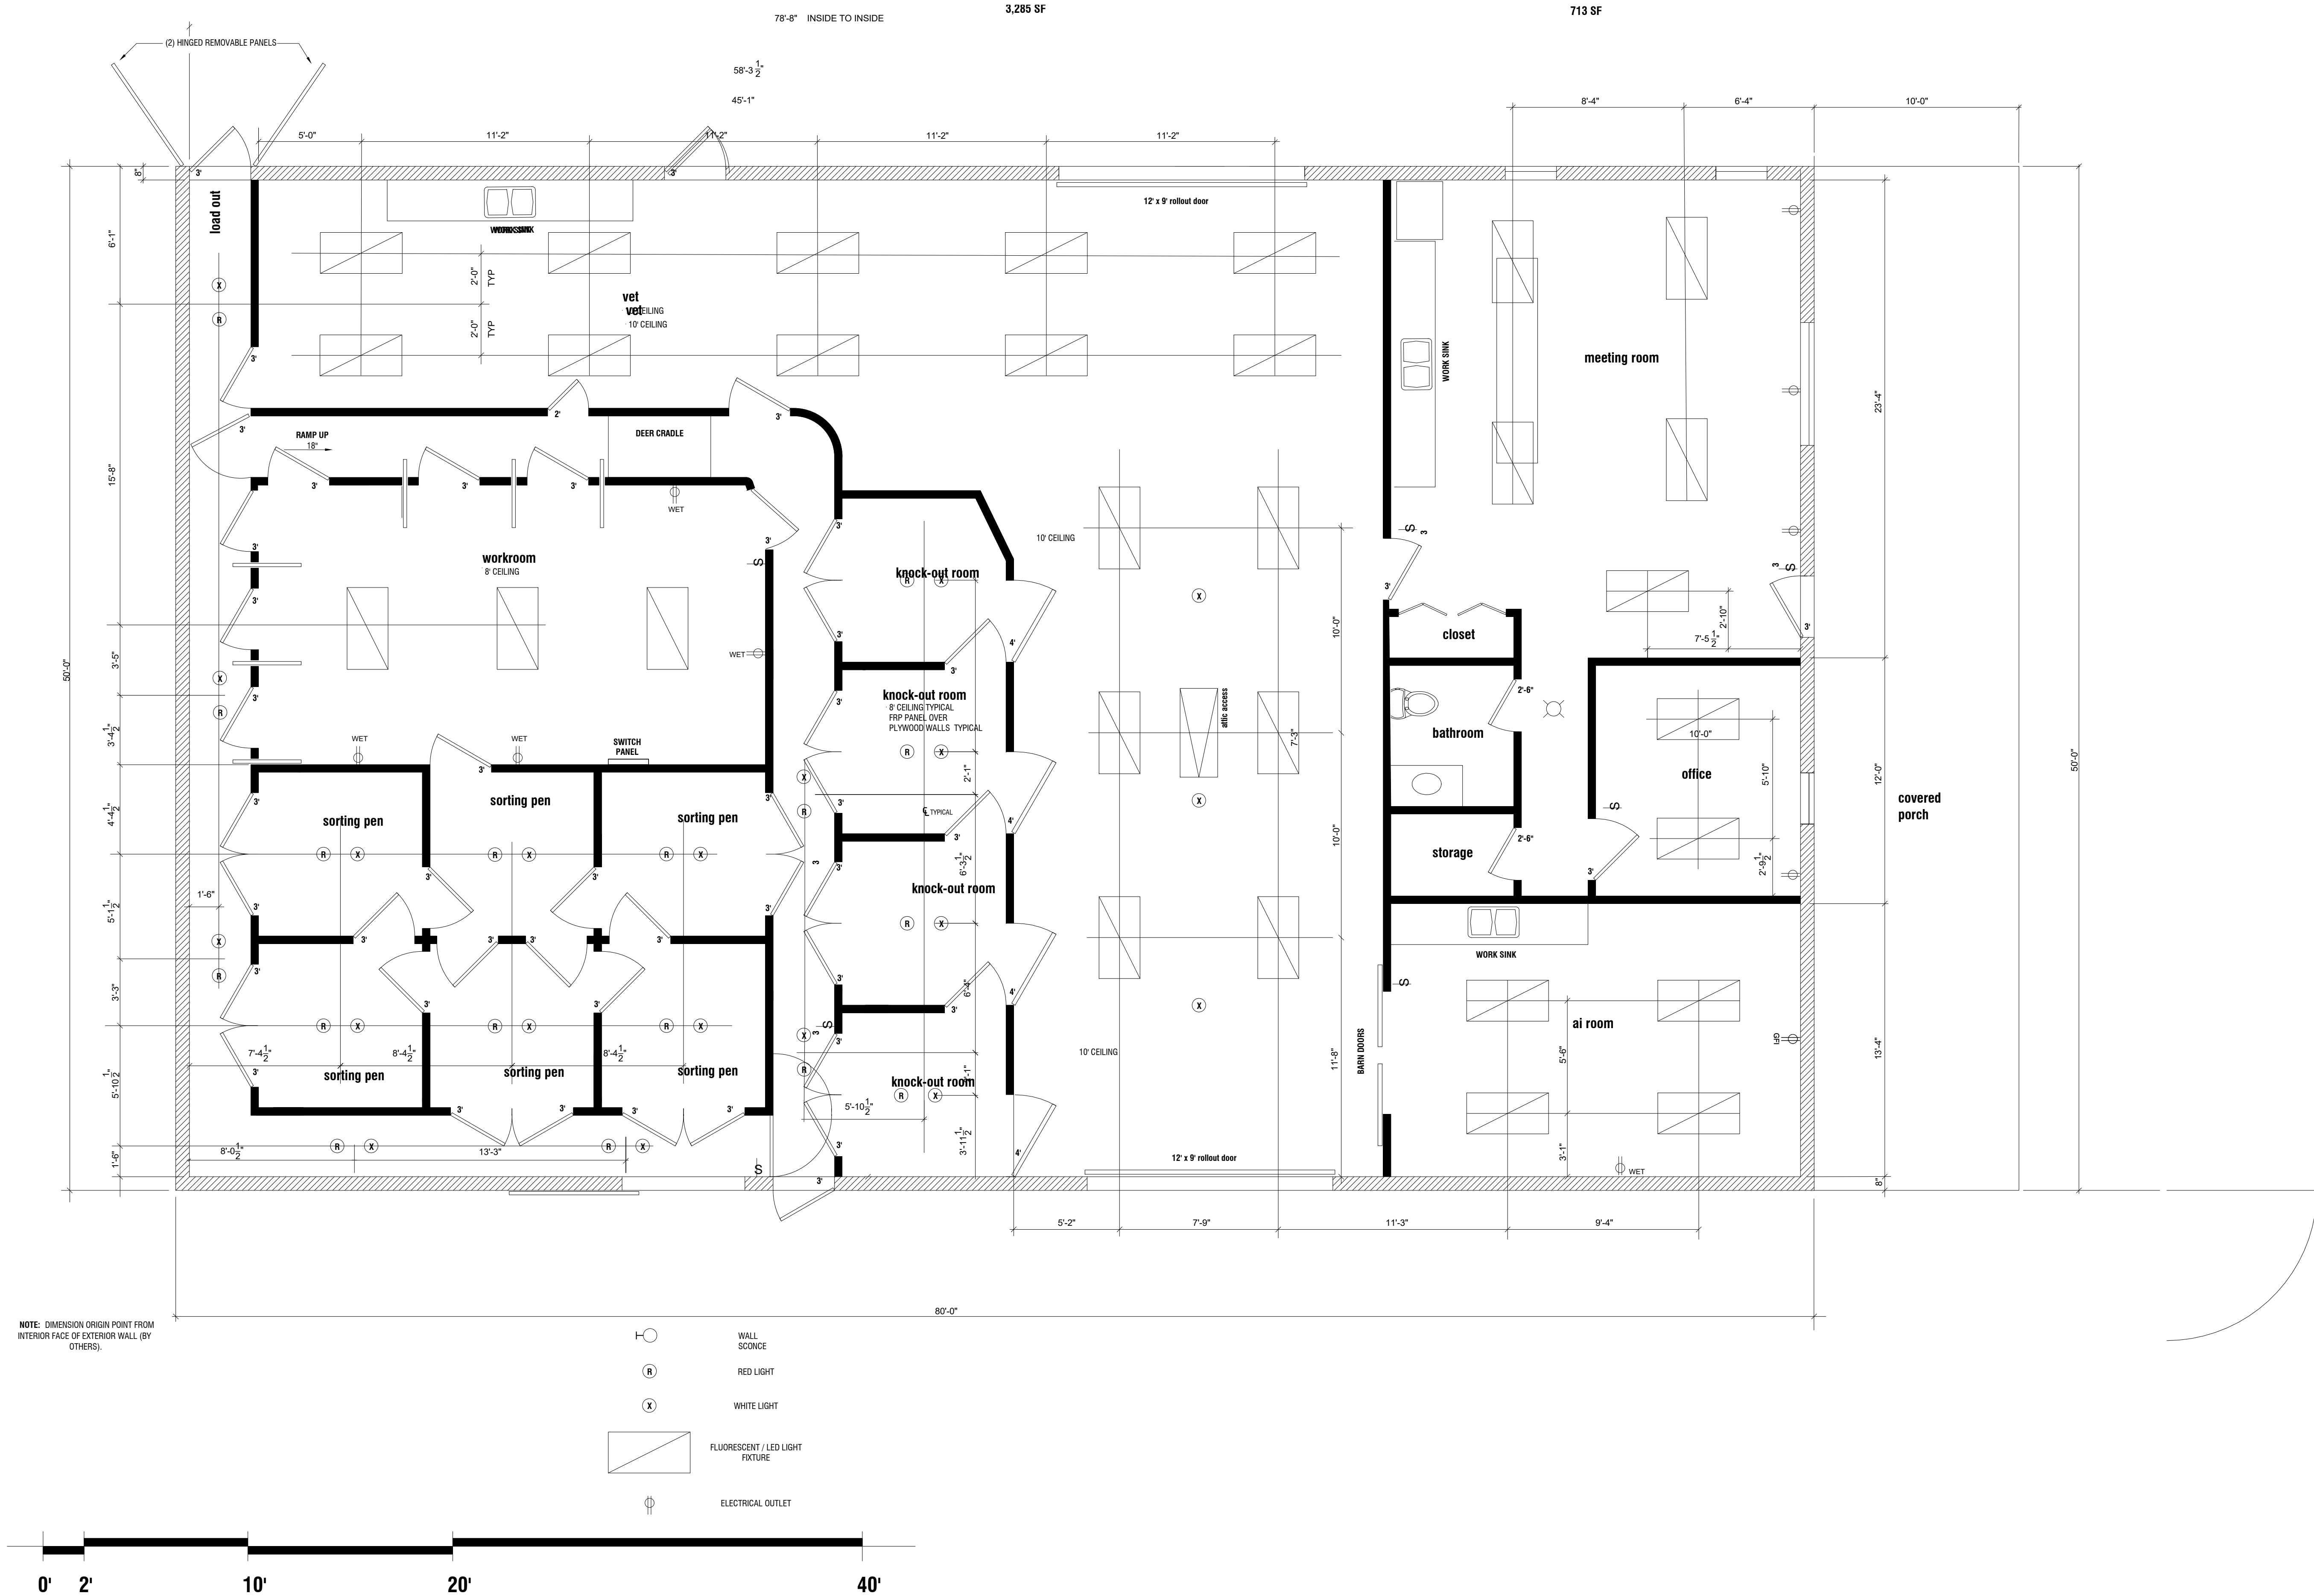

PRELIMINARY REVIEW / NOT FOR
CONSTRUCTION OR REGULATORY
APPROVAL

Thompson Farms
Sutton County, Texas

© 2018 JOHN MORRISON ARCHITECT, LLC
DRAWINGS AND SPECIFICATIONS AS INSTRUMENTS OF
PROFESSIONAL SERVICE ARE AND SHALL REMAIN THE
PROPERTY OF THE ARCHITECT. THEY ARE NOT TO BE
USED ON OTHER PROJECTS OR EXTENSIONS TO THIS
PROJECT EXCEPT BY AGREEMENT IN WRITING AND WITH
APPROPRIATE COMPENSATION TO THE ARCHITECT.
CONTRACTOR IS RESPONSIBLE FOR CONFIRMING AND
CORRELATING DIMENSIONS AT JOB SITE; THE ARCHITECT
WILL NOT BE RESPONSIBLE FOR CONSTRUCTION MEANS,
METHODS, TECHNIQUES, SEQUENCES OR PROCEDURES,
OR FOR SAFETY PRECAUTIONS AND PROGRAMS IN
CONNECTION WITH THE PROJECT.


Client: Gene Thompson
Project #: JMA 113
Location: Sutton County, Texas

Date: 9/17/2018 11:29:18 AM

Contractor: xxxxxx
Tele: xxxxxx

Floor Drain Plan

A103

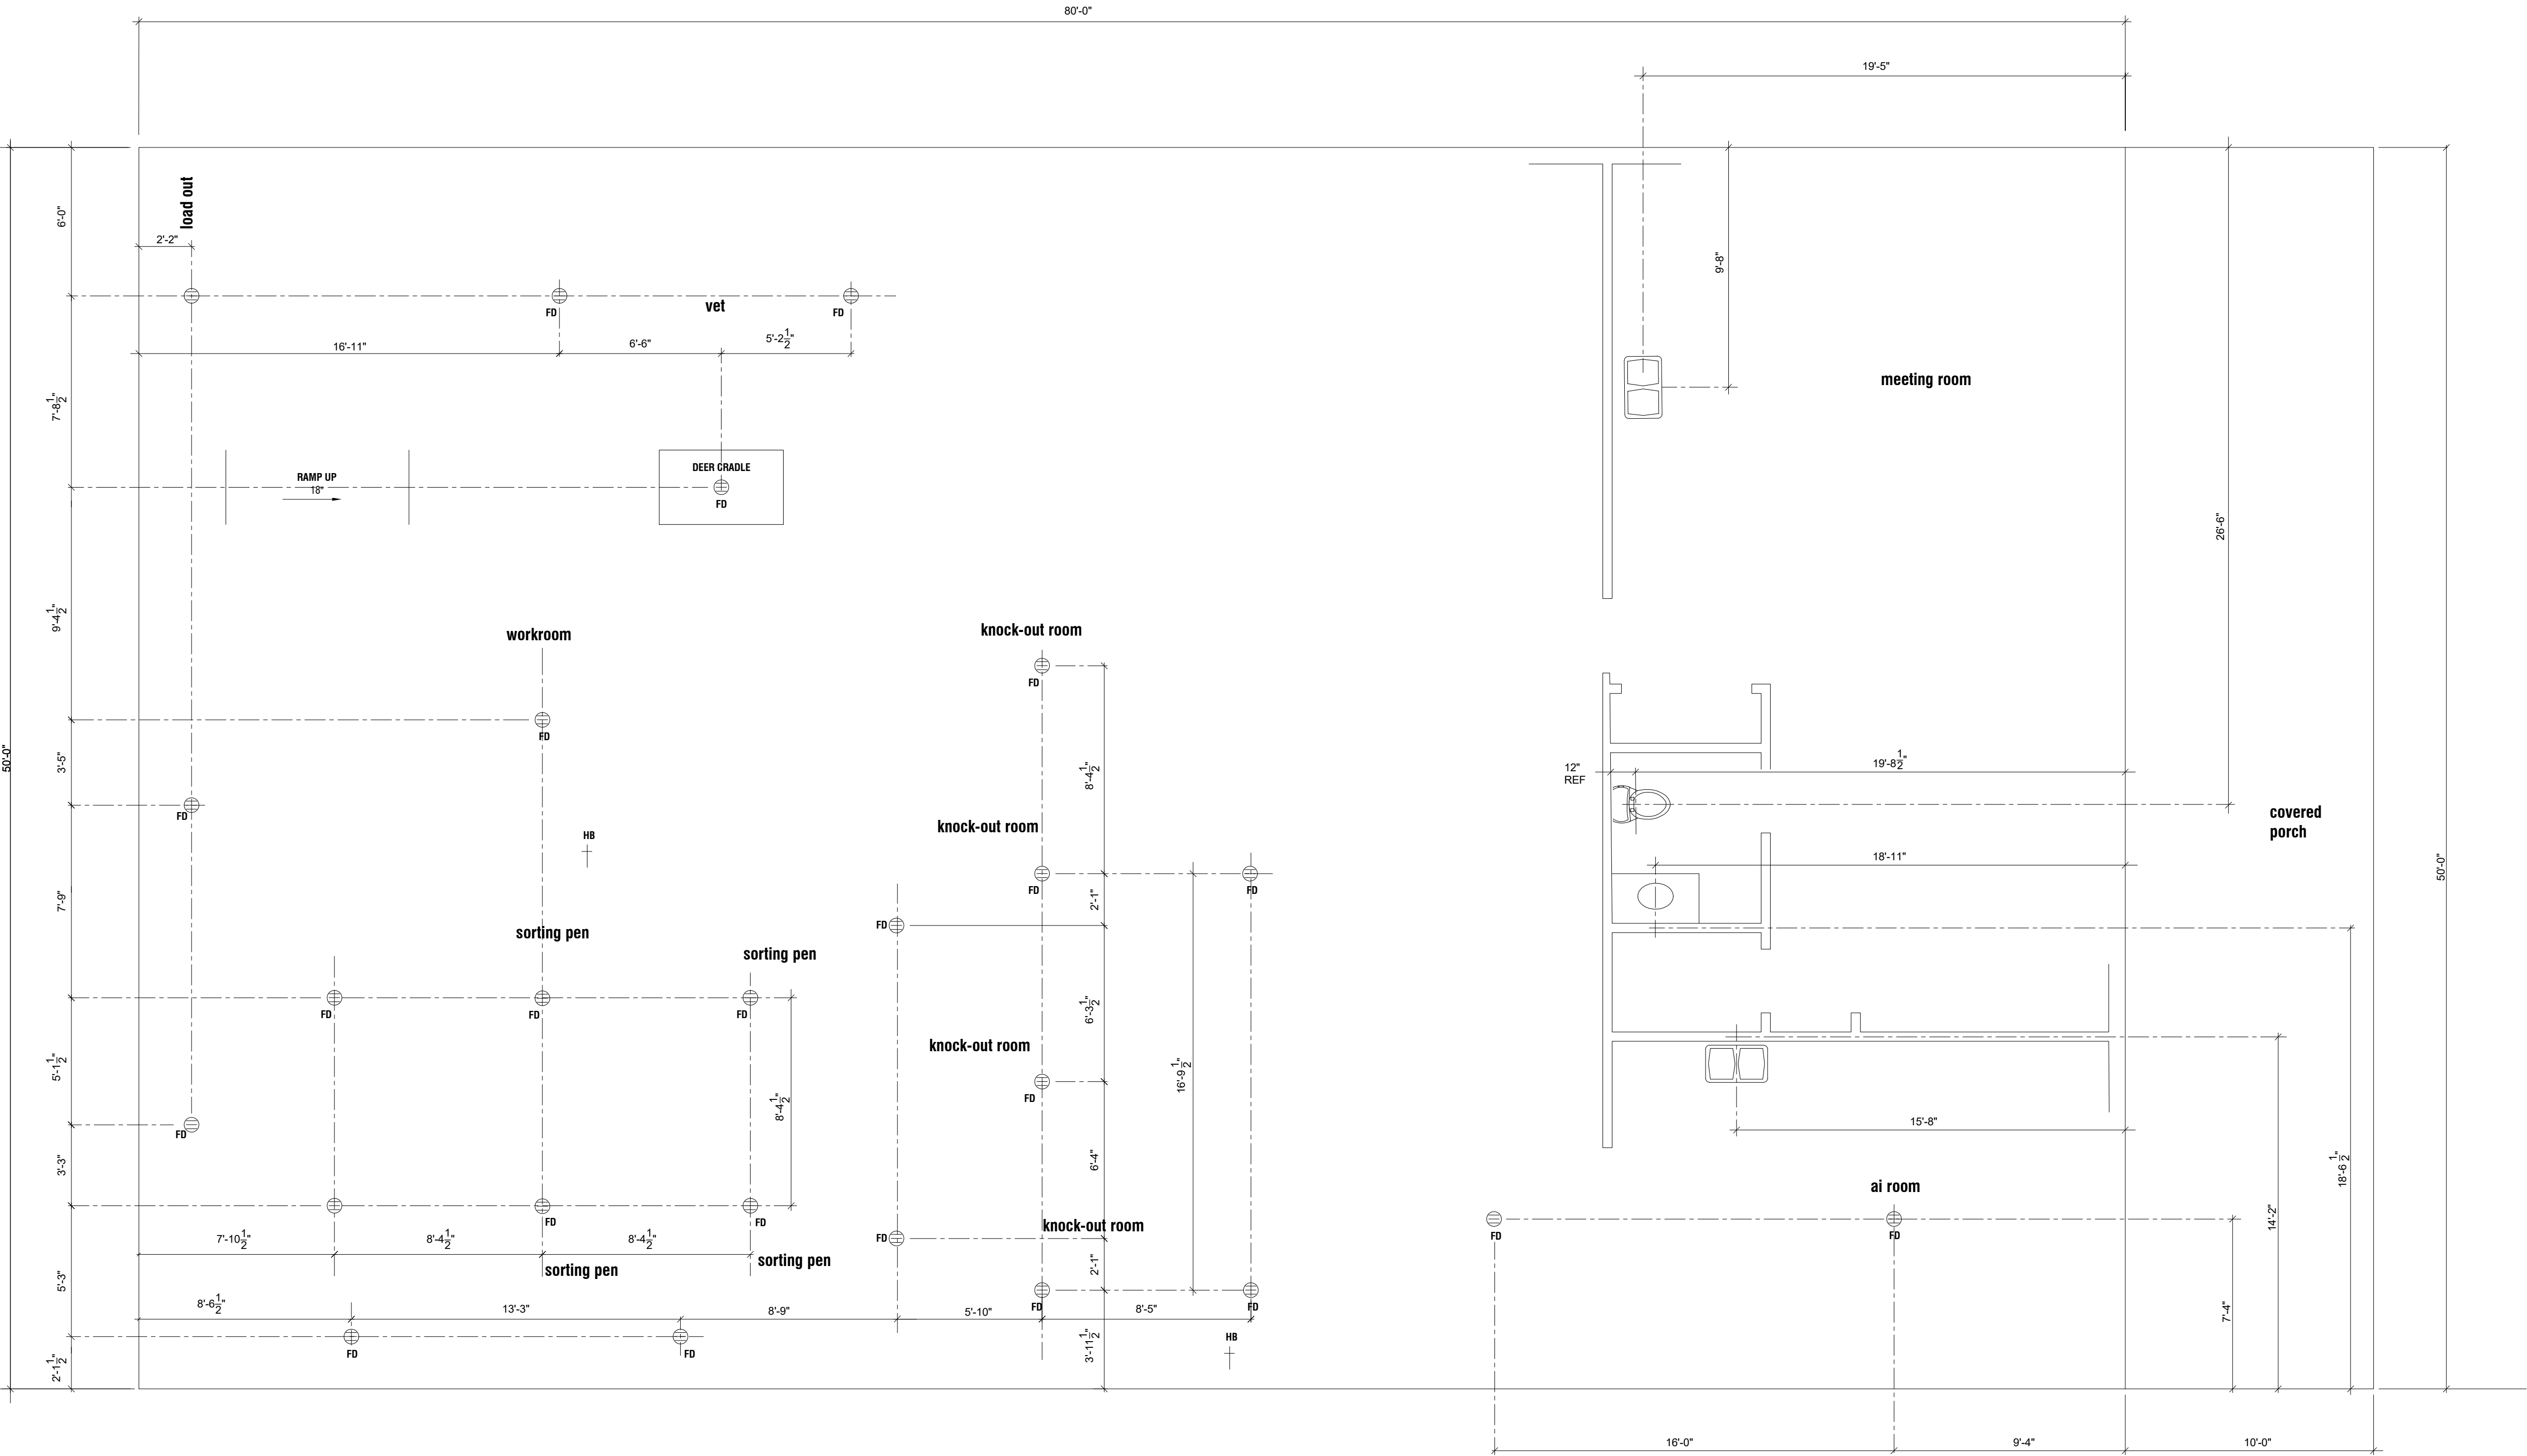

NOTE: DIMENSION ORIGIN POINT FROM
INTERIOR FACE OF EXTERIOR WALL, (BY
OTHERS).

FLOOR DRAIN
HB
HOSE BIB

1 Floor Drain Plan
1/4" = 1'-0"