



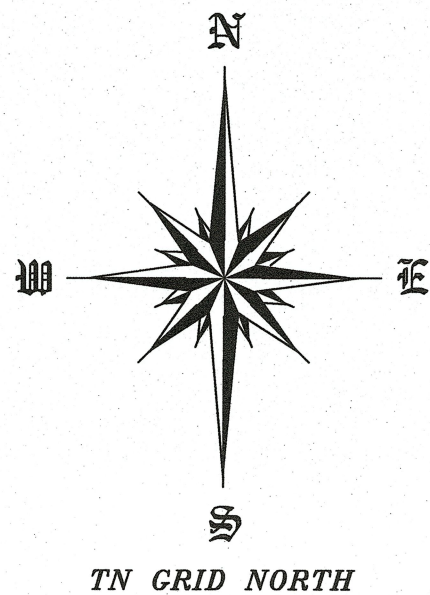

LINE	BEARING	DISTANCE
L1	N 81°13'30" E	52.23'
L2	S 82°56'50" W	37.01'
L3	N 70°12'16" W	74.09'
L4	N 32°51'45" W	78.99'
L5	N 13°52'04" E	46.33'
L6	N 65°40'43" W	47.50'
L7	S 70°17'13" W	46.37'
L8	S 11°21'45" E	67.92'


CURVE	RADIUS	ARC LENGTH	CHORD LENGTH	CHORD BEARING	DELTA ANGLE
C1	300.51'	185.60'	182.67'	N 16°40'39" E	35°23'13"
C2	399.99'	327.09'	318.06'	N 57°47'53" E	46°51'15"

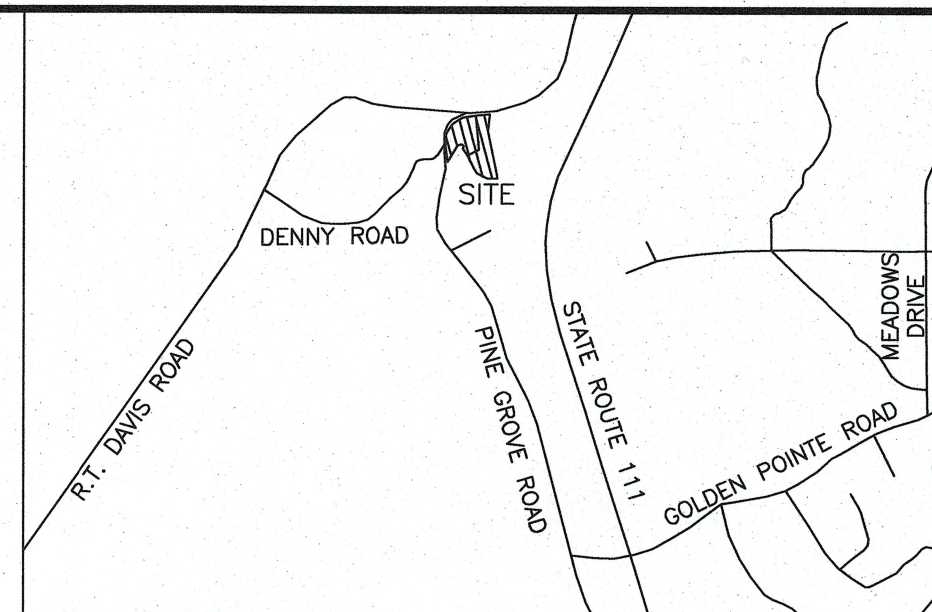


VICINITY MAP
NOT TO SCALE

LEGEND

- 1/2" CAPPED IRON PIPE (OLD) RLS # 2164
- 5/8" CAPPED REBAR (NEW) RLS # 2712
- △ MONUMENT NEITHER SET NOR FOUND
- ▲ CONTROL POINT
- ⊙ WATER METER
- ⋈ POWER POLE
- EDGE OF GRAVEL
- E — OVERHEAD ELECTRIC
- - - PROPERTY BOUNDARY

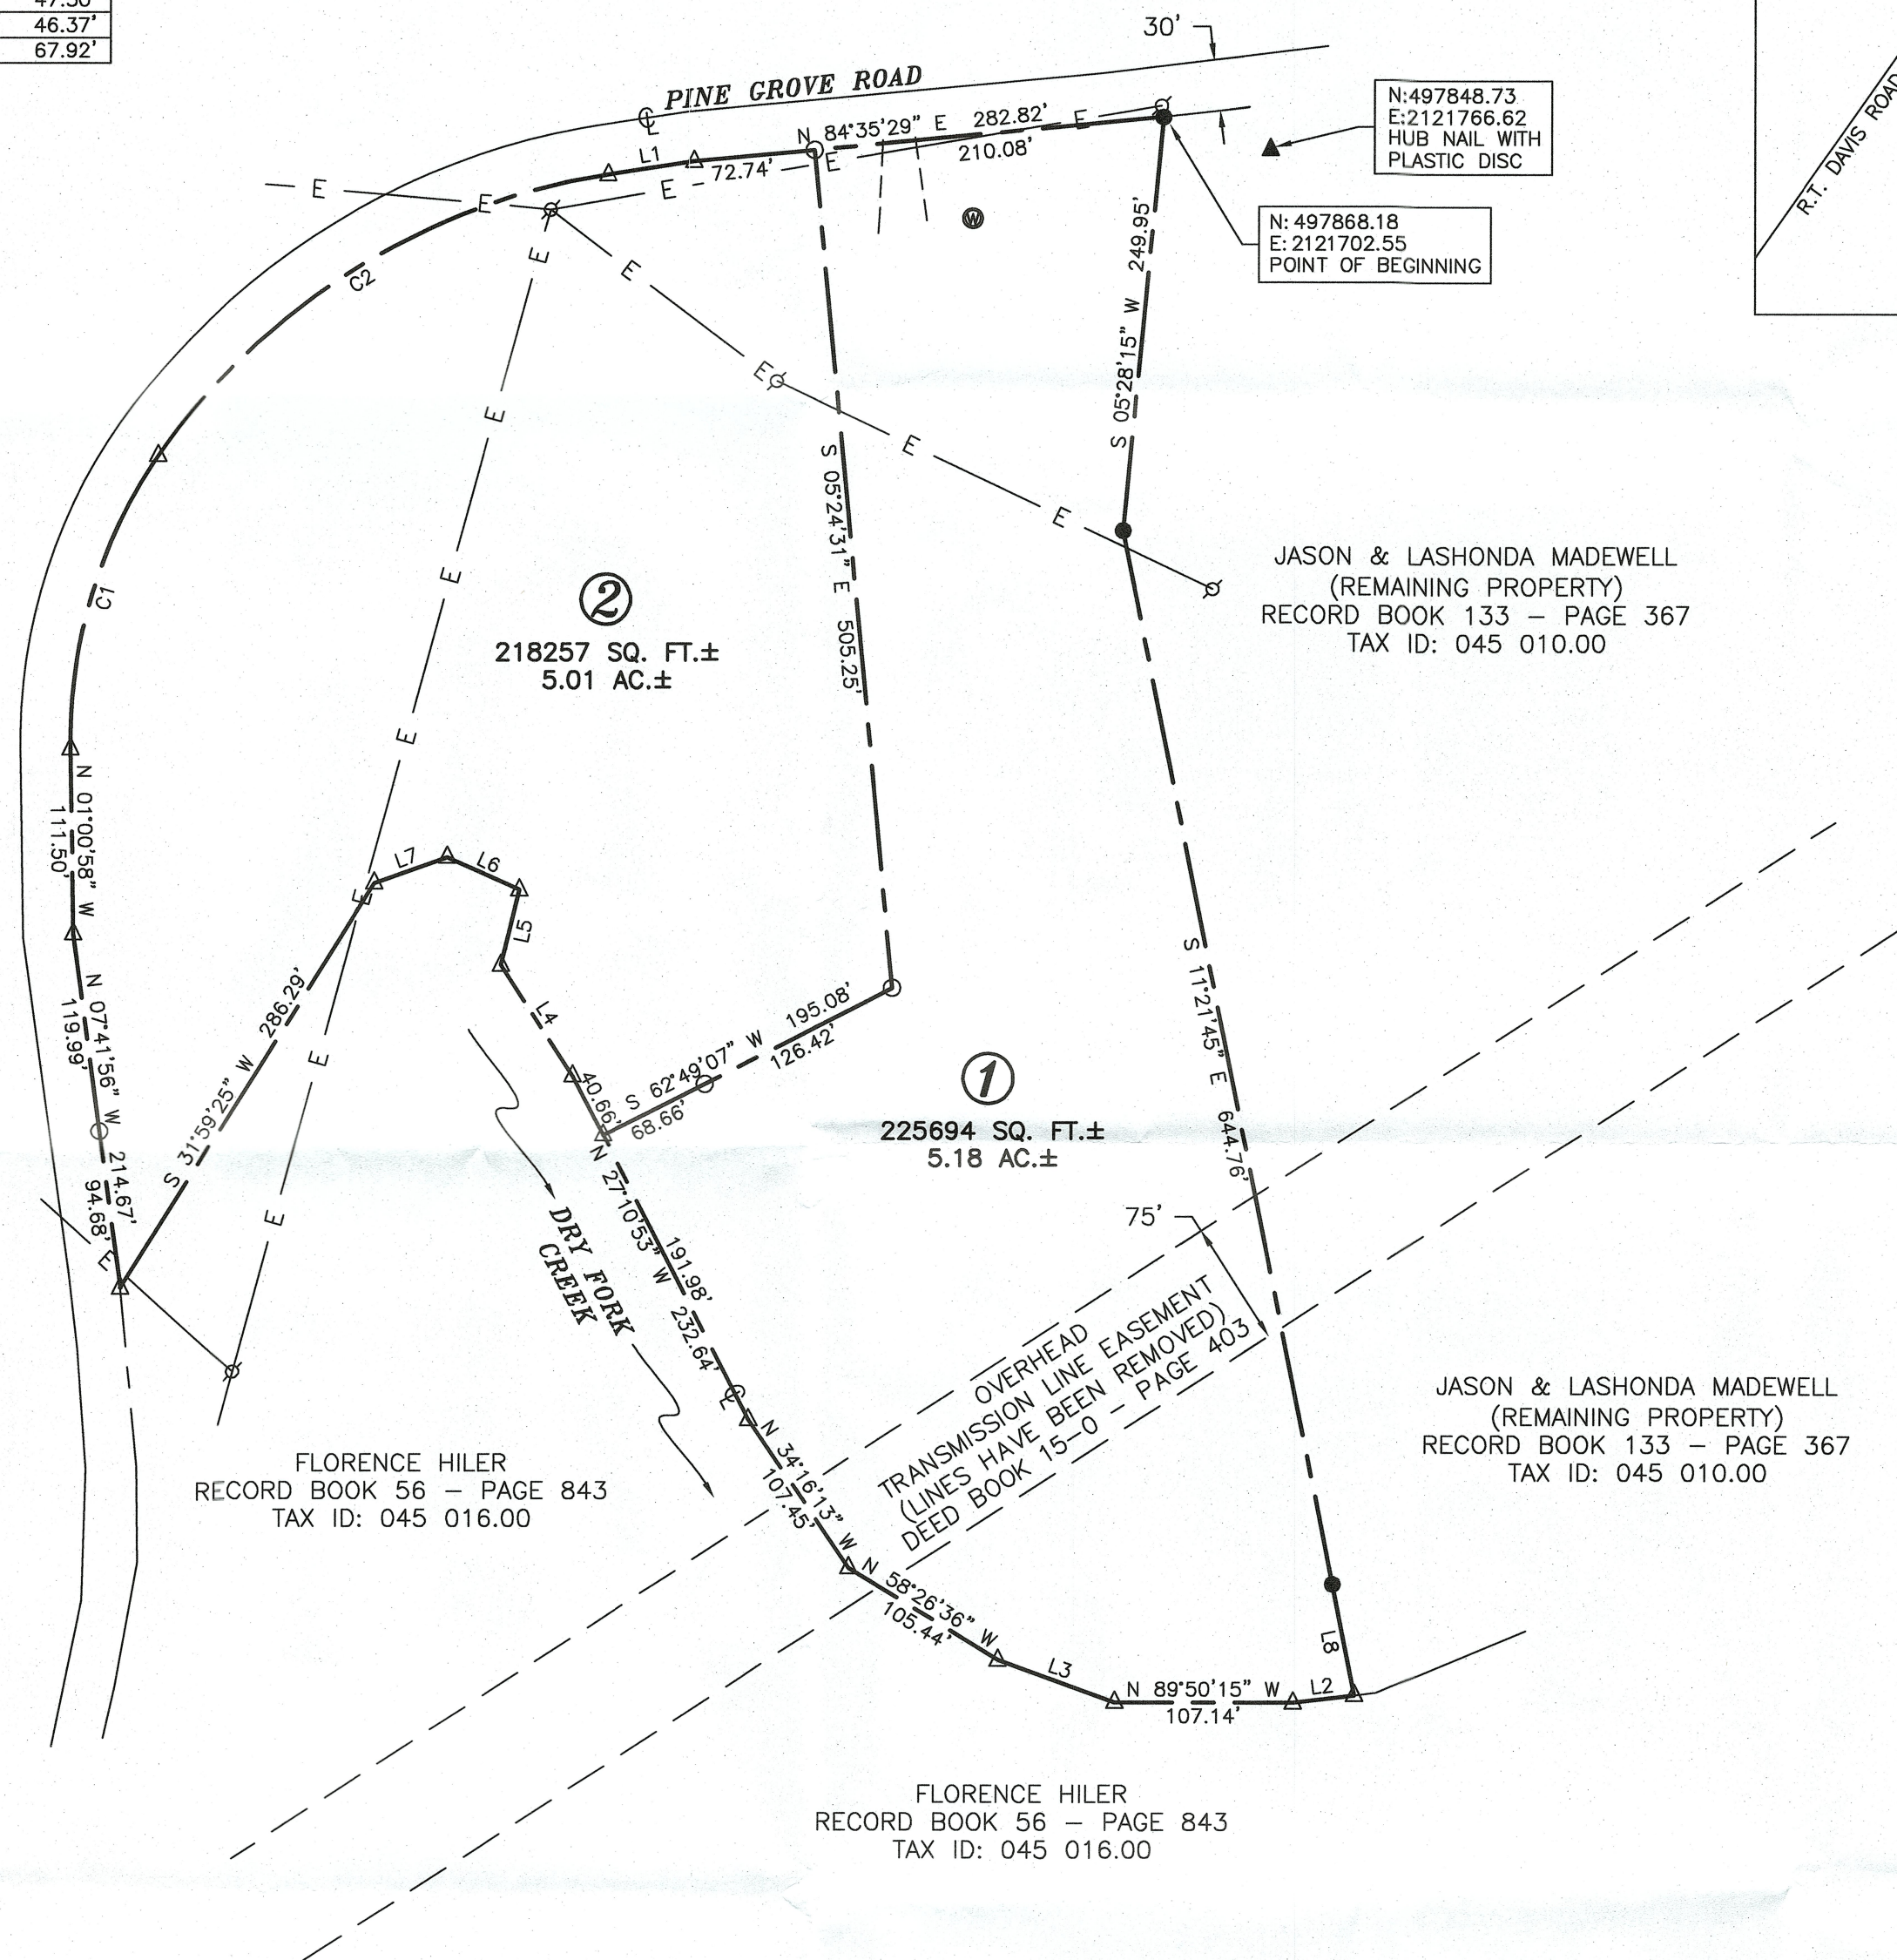

NOTE: This survey was performed with RTK GPS positional data observed between the dates of 7/13/26 and 7/17/26 utilizing a Carlson BRx7 multi frequency receiver. The grid coordinates of the control point shown were derived using a VRS network of CORS stations projected to TN SPC83; Datum: NAD 83; Geoid: ContinentalUS_NGS2018. The positional accuracy of the GPS vectors does not exceed H: 8 mm + 0.5 ppm. The combined grid factor used for this survey is 0.99987263 centered upon the control point shown hereon.

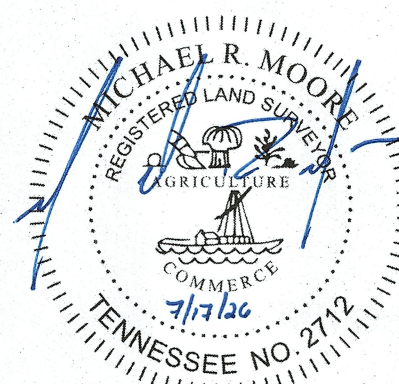


SURVEYOR'S CERTIFICATE

I hereby certify, to the best of my knowledge and belief, that the survey shown hereon represents a Category IV Survey and is in compliance with the current Tennessee Minimum Standards of Practice.

7/17/26
Date

Registered Land Surveyor

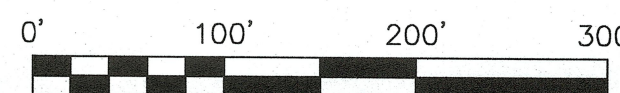

1 INCH = 100 FEET

Jason & Lashonda Madewell

DRAWN BY AMG	DATE 7/17/26	1752 Pine Grove Road Spencer, TN 38585
RB 133 - P 367 P/O	TAX ID: 045 010.00 P/O	Van Buren County 6th Civil District
SCALE 1" = 100'	ACREAGE 10.20 AC.±	PROJECT NO. 26232



208 N. CHANCERY ST.
MCMINNVILLE, TN
931.473.1088
MICHAEL@
MOORELANDSURVEYS.COM