


TWIN
THIS SIDE

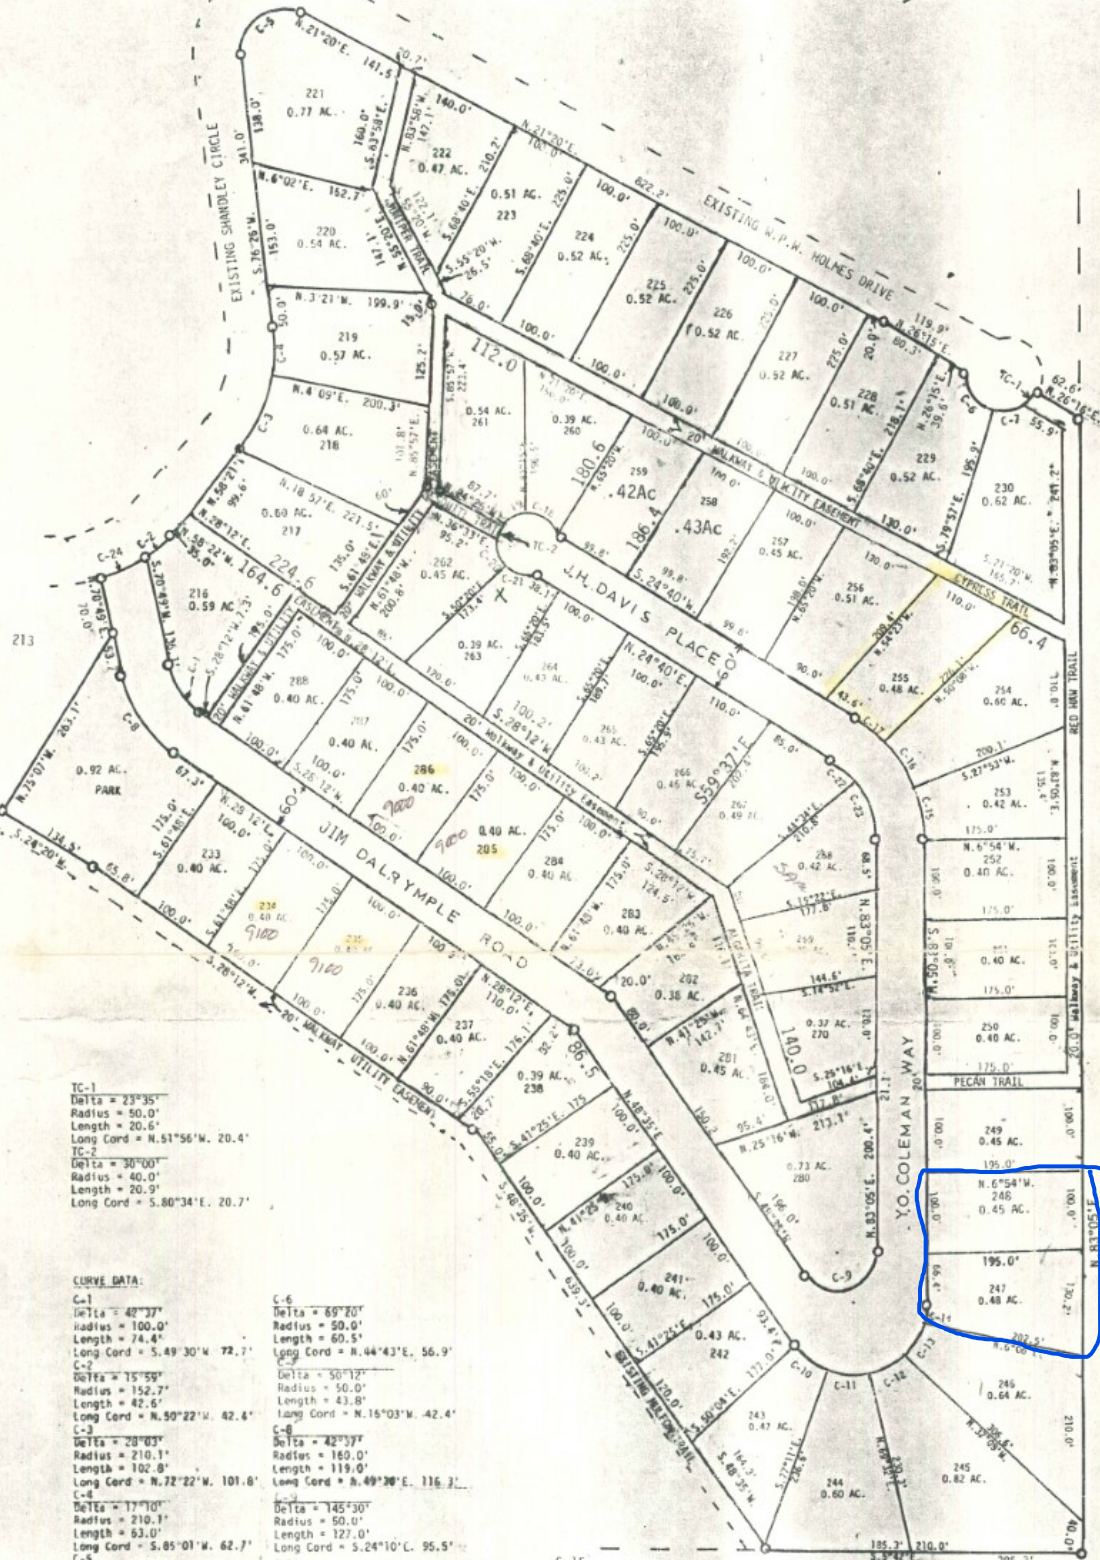

TC-1
Delta = 23°35'
Radius = 50.0'
Length = 20.6'
Long Cord = N.51°56'W. 20.4'

TC-2
Delta = 30°00'
Radius = 40.0'
Length = 20.9'
Long Cord = S.80°34'E. 20.7'

CURVE DATA:

C-1
Delta = 42°37'
Radius = 100.0'
Length = 74.4'
Long Cord = S.49°30'W. 72.7'

C-2
Delta = 15°59'
Radius = 152.7'
Length = 42.6'
Long Cord = N.50°22'W. 42.4'

C-3
Delta = 28°03'
Radius = 210.1'
Length = 102.8'
Long Cord = N.72°22'W. 101.8'

C-4
Delta = 17°10'
Radius = 210.7'
Length = 63.0'
Long Cord = S.85°01'W. 62.7'

C-5
Delta = 124°54'
Radius = 51.8'
Length = 112.9'
Long Cord = N.41°07'W. 91.9'

C-6
Delta = 69°20'
Radius = 50.0'
Length = 60.5'
Long Cord = N.44°43'E. 56.9'

C-7
Delta = 50°12'
Radius = 50.0'
Length = 43.8'
Long Cord = N.16°03'W. 42.4'

C-8
Delta = 42°39'
Radius = 160.0'
Length = 119.0'
Long Cord = N.49°20'E. 116.3'

C-9
Delta = 145°30'
Radius = 50.0'
Length = 127.0'
Long Cord = S.24°10'E. 95.5'

C-10
Delta = 35°46'
Radius = 90.0'
Length = 56.2'
Long Cord = N.30°42'E. 55.3'

C-11
Delta = 39°11'
Radius = 90.0'
Length = 52.3'
Long Cord = N.3°49'W. 51.5'

C-12
Delta = 32°23'
Radius = 90.0'
Length = 50.9'
Long Cord = N.36°39'W. 50.2'

C-13
Delta = 31°03'
Radius = 90.0'
Length = 48.8'
Long Cord = N.60°22'W. 48.2'

C-14
Delta = 13°00'
Radius = 90.0'
Length = 20.4'
Long Cord = S.89°35'W. 20.4'

C-15
Delta = 20°59'
Radius = 178.1'
Length = 65.2'
Long Cord = S.72°36'W. 64.6'

C-16
Delta = 22°15'
Radius = 178.1'
Length = 69.1'
Long Cord = S.51°W. 68.7'

C-17
Delta = 15°12'
Radius = 178.1'
Length = 47.3'
Long Cord = S.32°16'W. 47.1'

C-18
Delta = 72°48'
Radius = 40.0'
Length = 50.8'
Long Cord = S.29°40'W. 47.5'

C-19
Delta = 58°49'
Radius = 40.0'
Length = 41.0'
Long Cord = S.36°10'E. 39.3'

C-20
Delta = 64°45'
Radius = 40.0'
Length = 31.2'
Long Cord = N.62°03'E. 30.5'

C-21
Delta = 56°25'
Radius = 40.0'
Length = 39.4'
Long Cord = N.11°28'E. 37.8'

C-22
Delta = 22°28'
Radius = 118.1'
Length = 46.3'
Long Cord = N.35°54'E. 46.0'

C-23
Delta = 35°58'
Radius = 118.1'
Length = 74.1'
Long Cord = N.65°02'E. 72.9'

C-24
Delta = 23°03'
Radius = 152.7'
Length = 61.7'
Long Cord = N.30°48'W. 61.2'

Authentisign
CSB

Authentisign
KLB

This plat of Twin Fo Court with the stipu road easements dedic responsibility for n utilities, or other

STATE OF TEXAS:
COUNTY OF REAL:

I,
Court of Real:

KNOW ALL MEN BY THESE PRESENTS, THAT, DOMINGUES & ASSOCIATES, INC., Charles B. Domingues, President, Registered Public Surveyor No. 1713 and Louis Domingues, Vice-President, Registered Professional Engineer No. 1633, Registered Public Surveyor No. 222 and a