


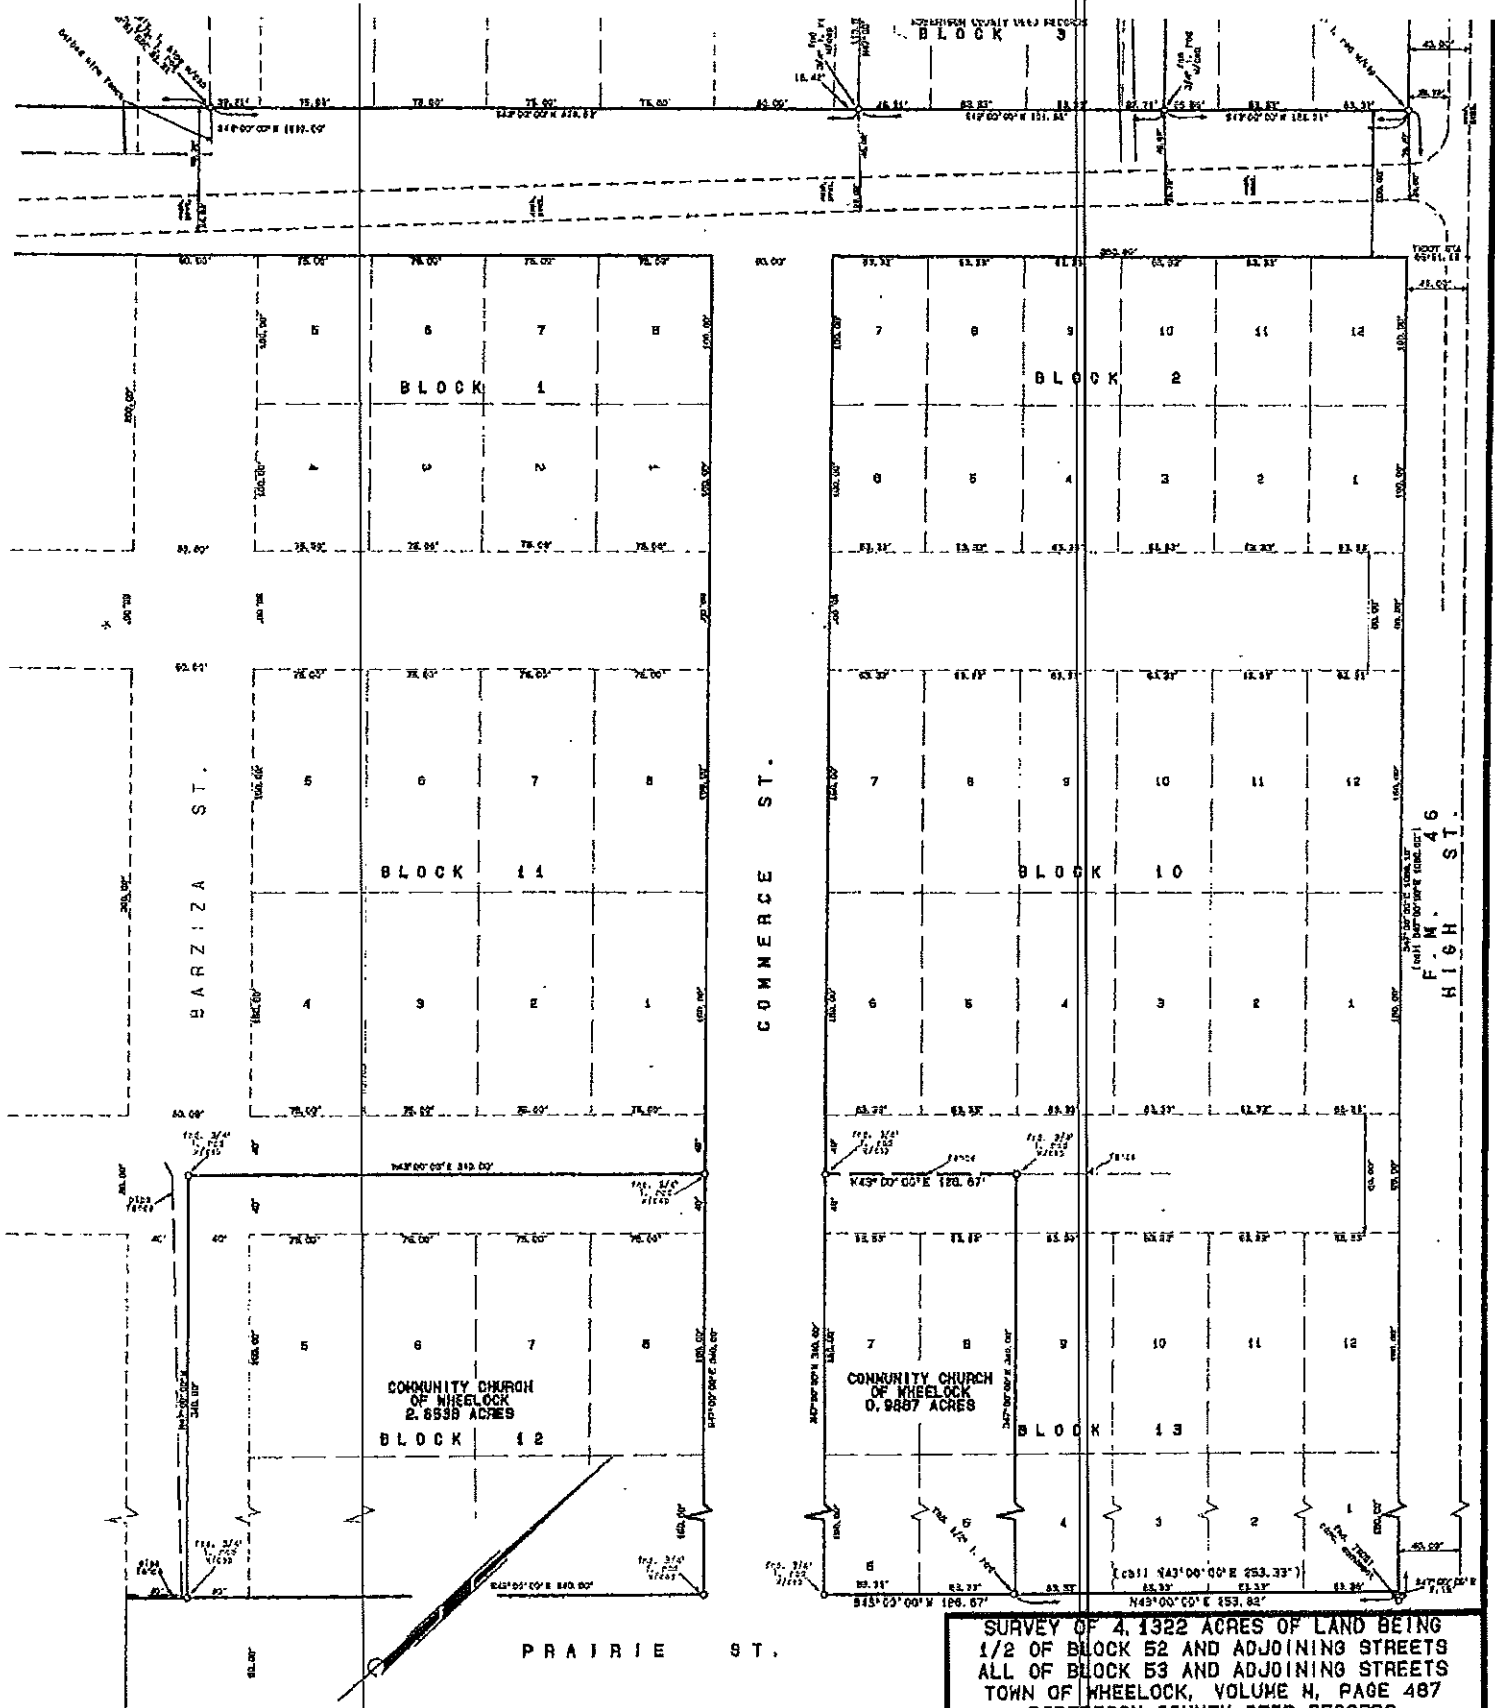

NOTE: ALL BEARINGS SHOWN HEREON ARE
 RELATED TO THE DEED CALL BEARINGS IN
 SUBDIVISION PLAT OF TOWN OF WHELOCK
 ACCORDING TO THE PLAT THEREOF RECORDED
 IN VOLUME N, PAGE 487, OF THE ROBERTSON
 COUNTY DEED RECORDS, USING THE BEARING
 ALONG FM 48 AS S47°00'00"E AS THE
 CONTROL BEARING.



SURVEY OF 4.1322 ACRES OF LAND BEING
 1/2 OF BLOCK 52 AND ADJOINING STREETS
 ALL OF BLOCK 53 AND ADJOINING STREETS
 TOWN OF WHELOCK, VOLUME N, PAGE 487
 ROBERTSON COUNTY DEED RECORDS
 ROBERTSON COUNTY, TEXAS.

CALVIN WOODS, P.E., R.P.L.S.

402 Fulton Street, Houston, Texas 77009
 Phone 279-279-5011
 email calvin@cedriscglobal.net

BY: *Calvin E. Woods*
 REGISTERED PROFESSIONAL LAND SURVEYOR

DATE: E-08-2001 SCALE: 1"=50' GRAY DT: FMA CWR NO. WHEEL 4

