
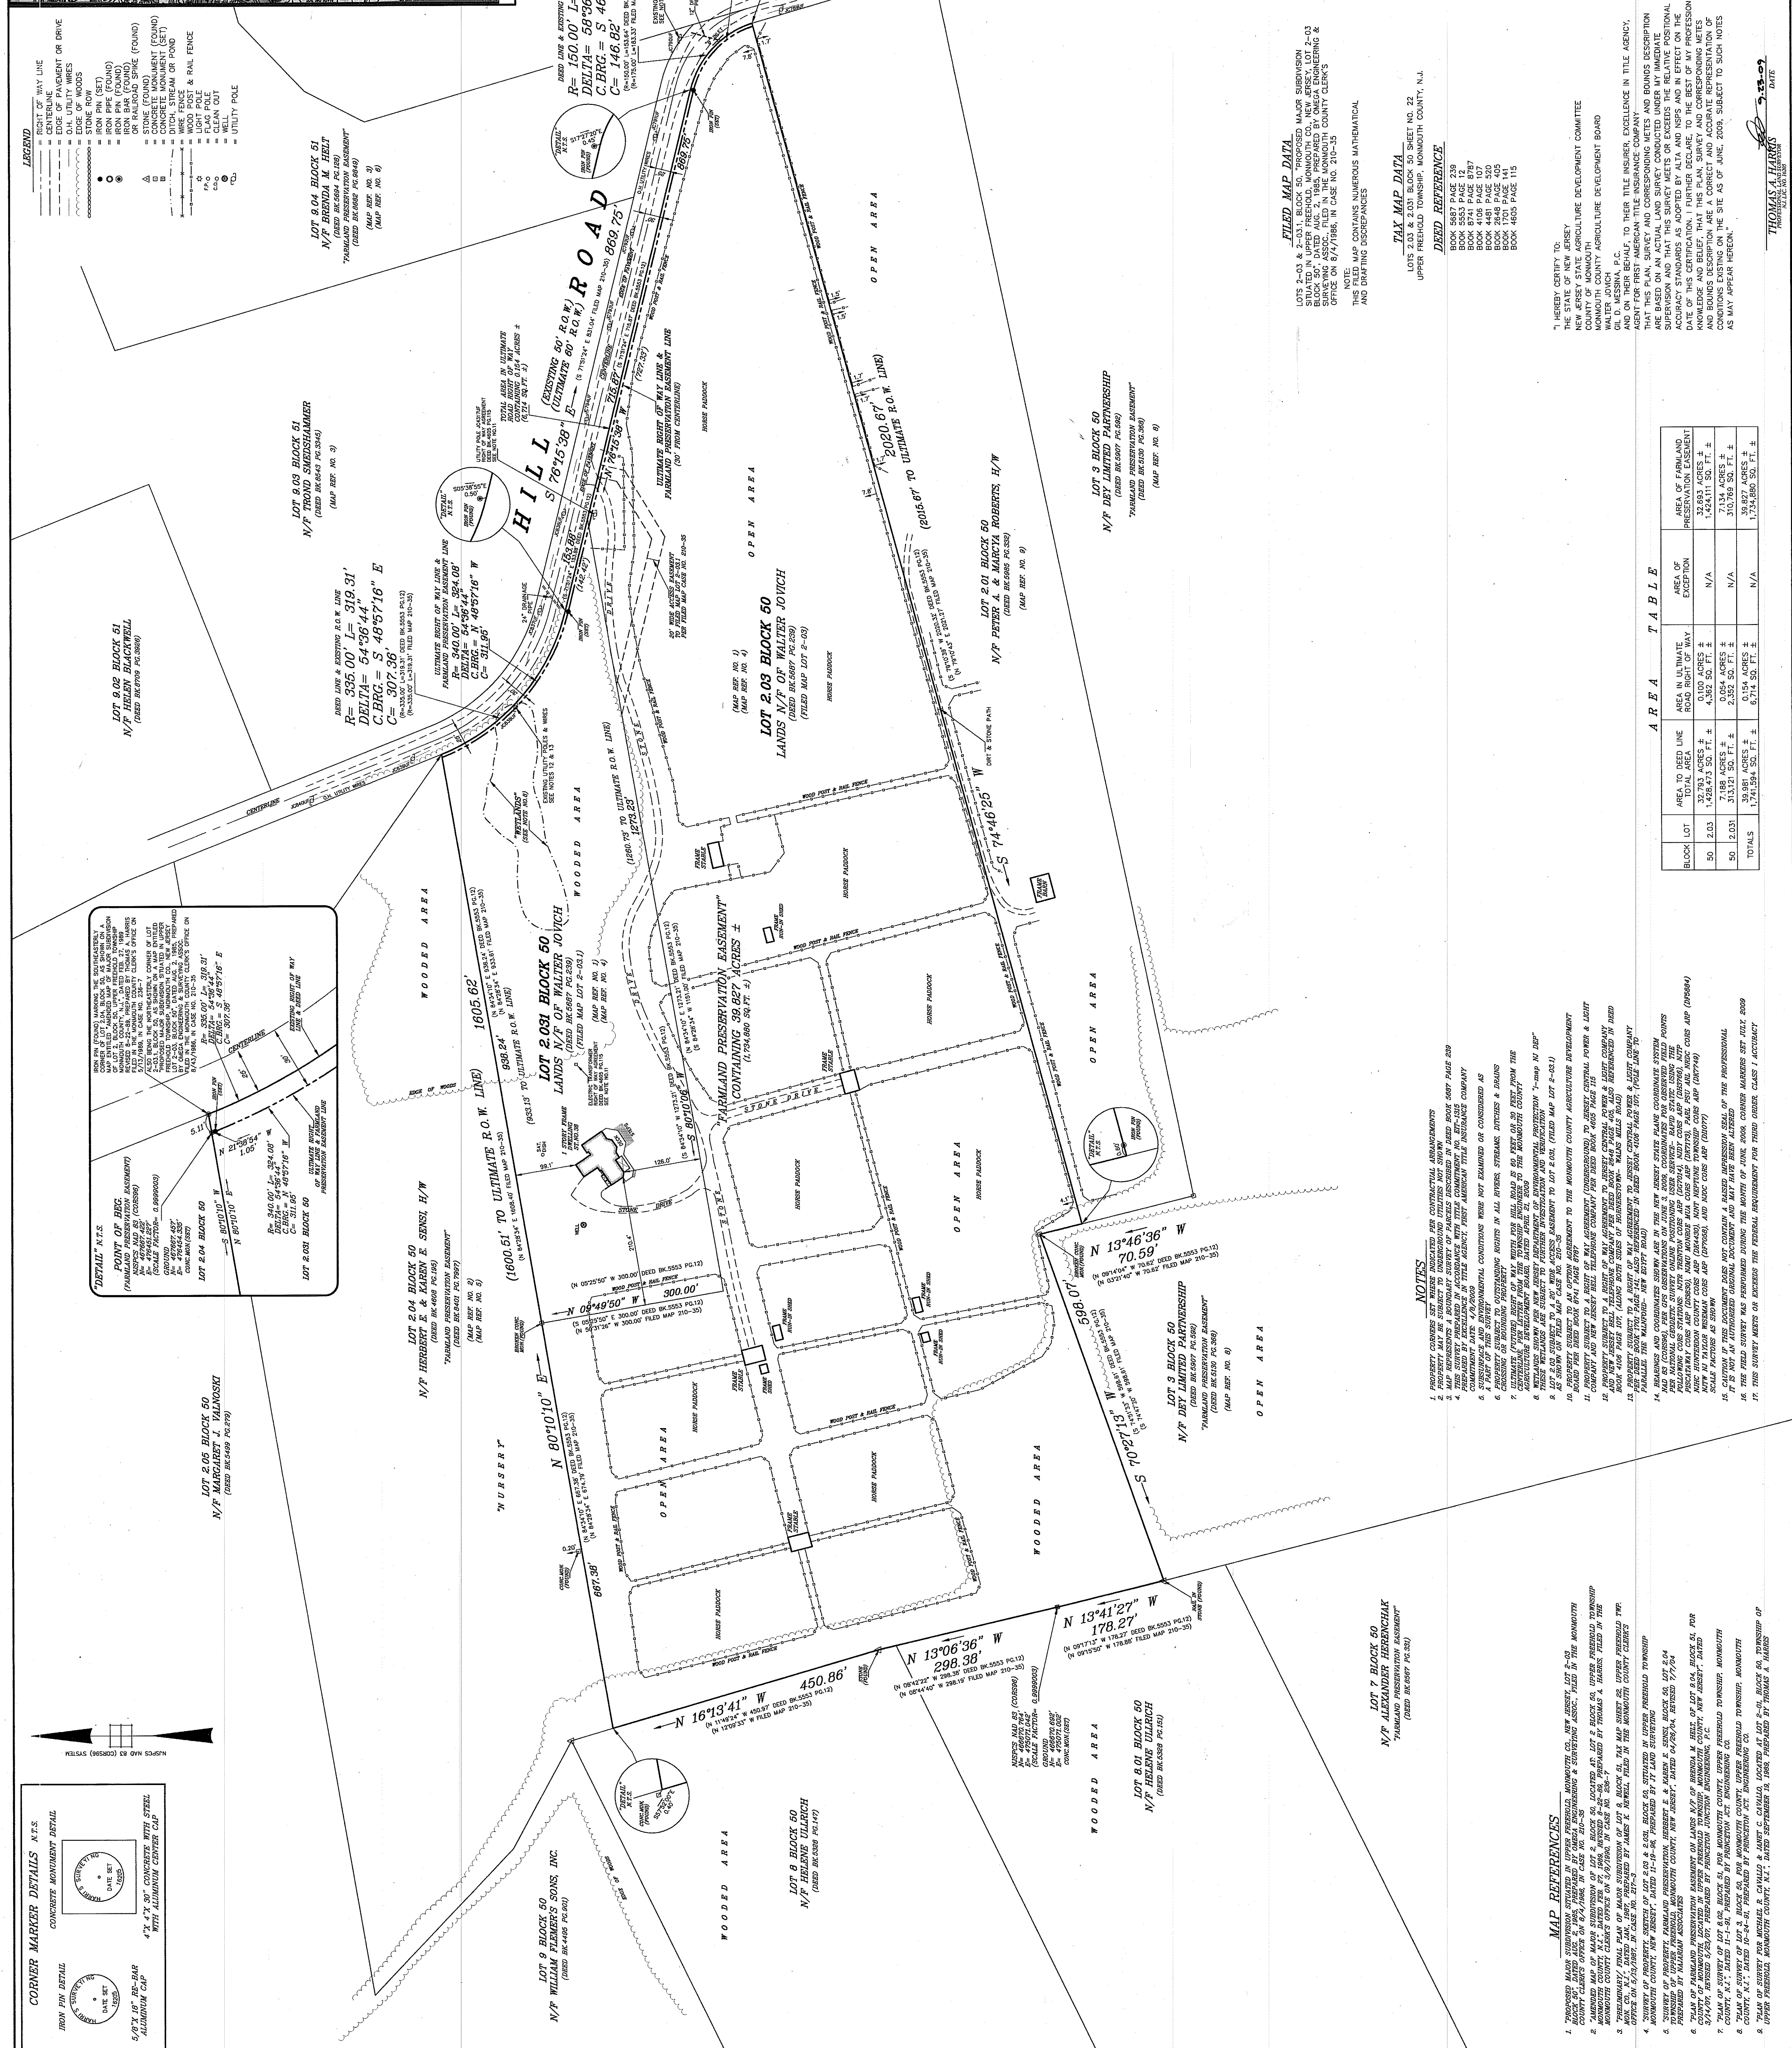


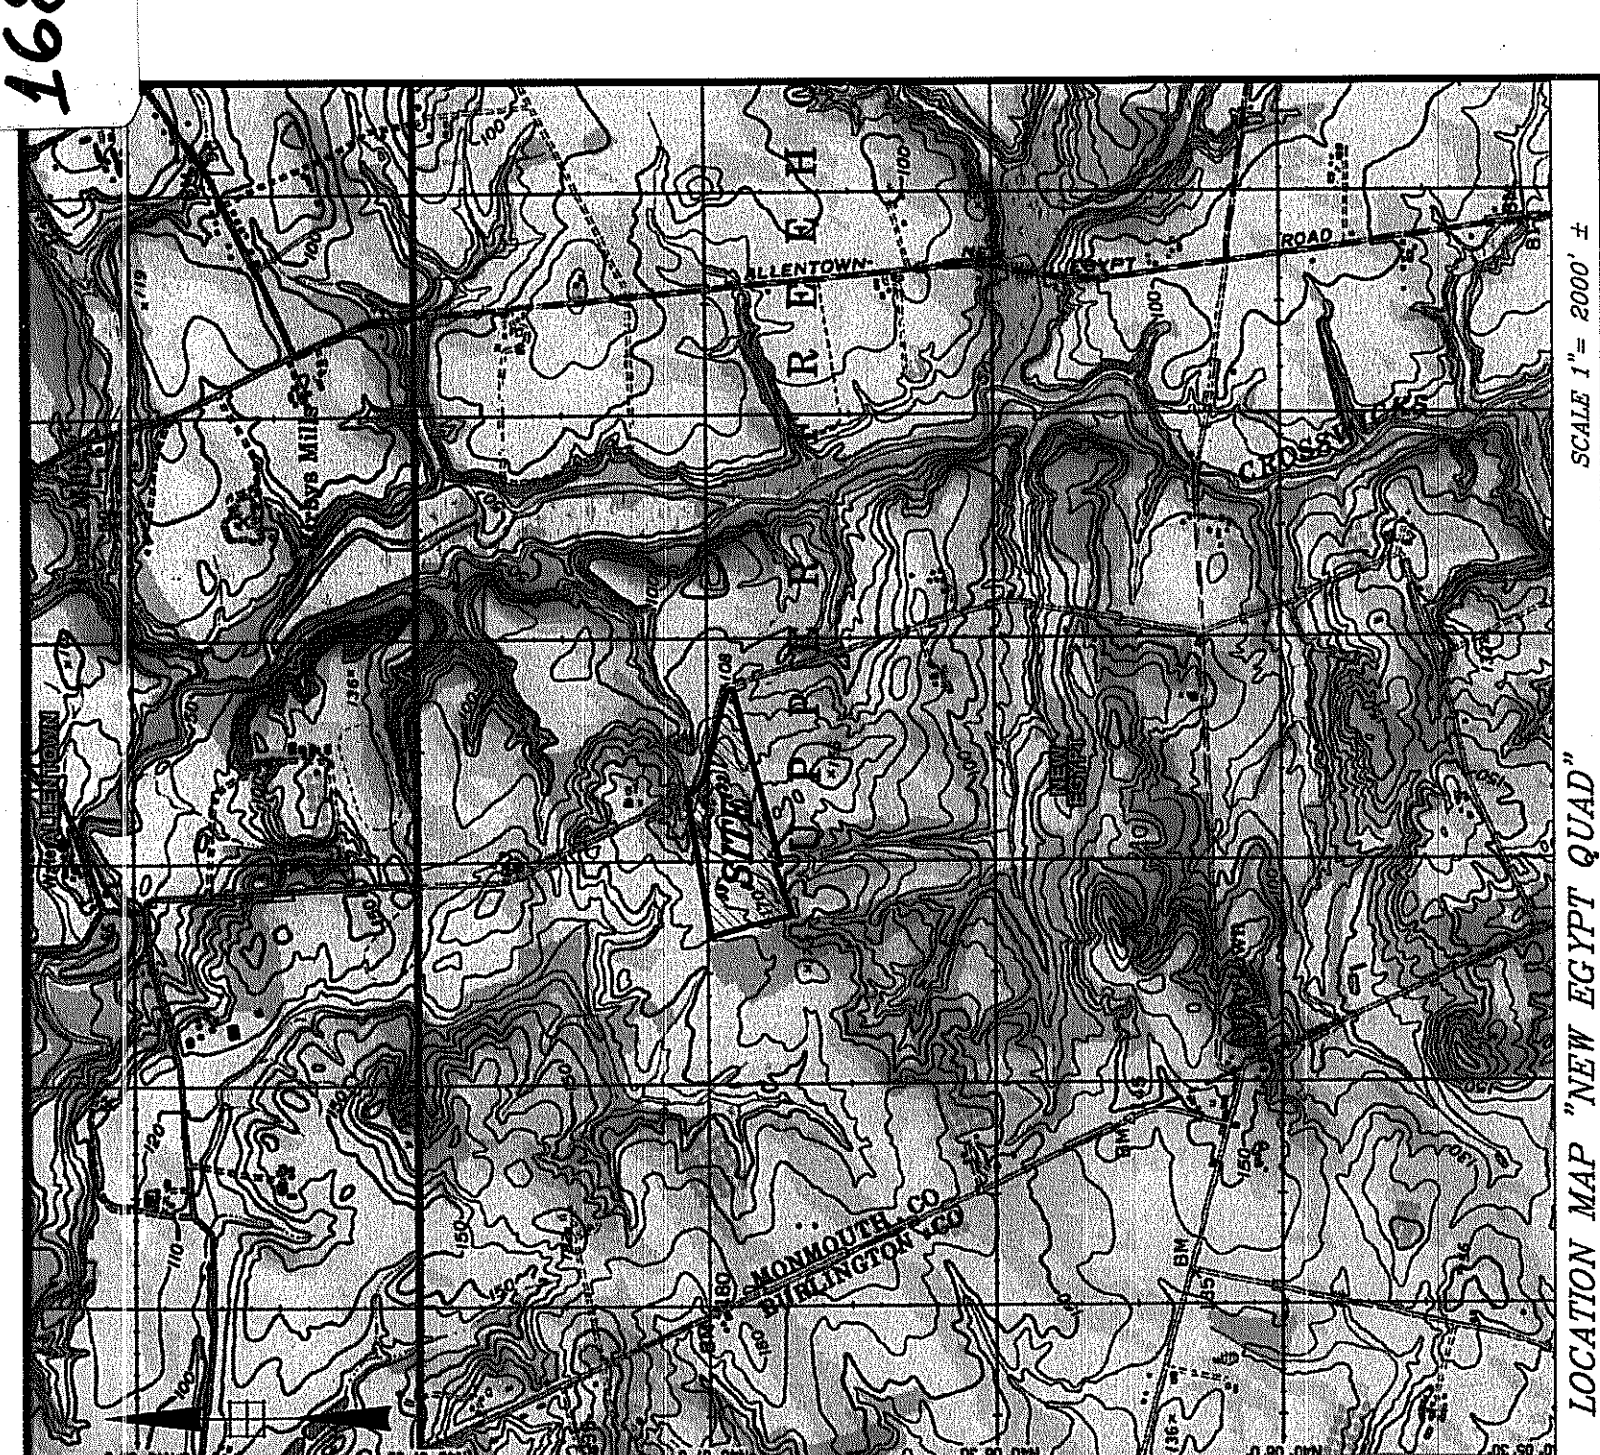


[illegible]

FILED MAP DATA
 OFFICE ON 8/4/1986, IN CASE NO. 210-35

NOTE:
 THIS PLAN CONTAINS NUMEROUS MATHEMATICAL
 AND DRAFTING DISCREPANCIES

TAX MAP DATA
 UPPER FRESHOLD TOWNSHIP, MONMOUTH COUNTY, N.J.

DEED REFERENCE



OPEN AREA

NOTES

